


DATE: 09-16-96 - TIME: 11:33 - H:\CT\93119\CAD\93119145.DWG

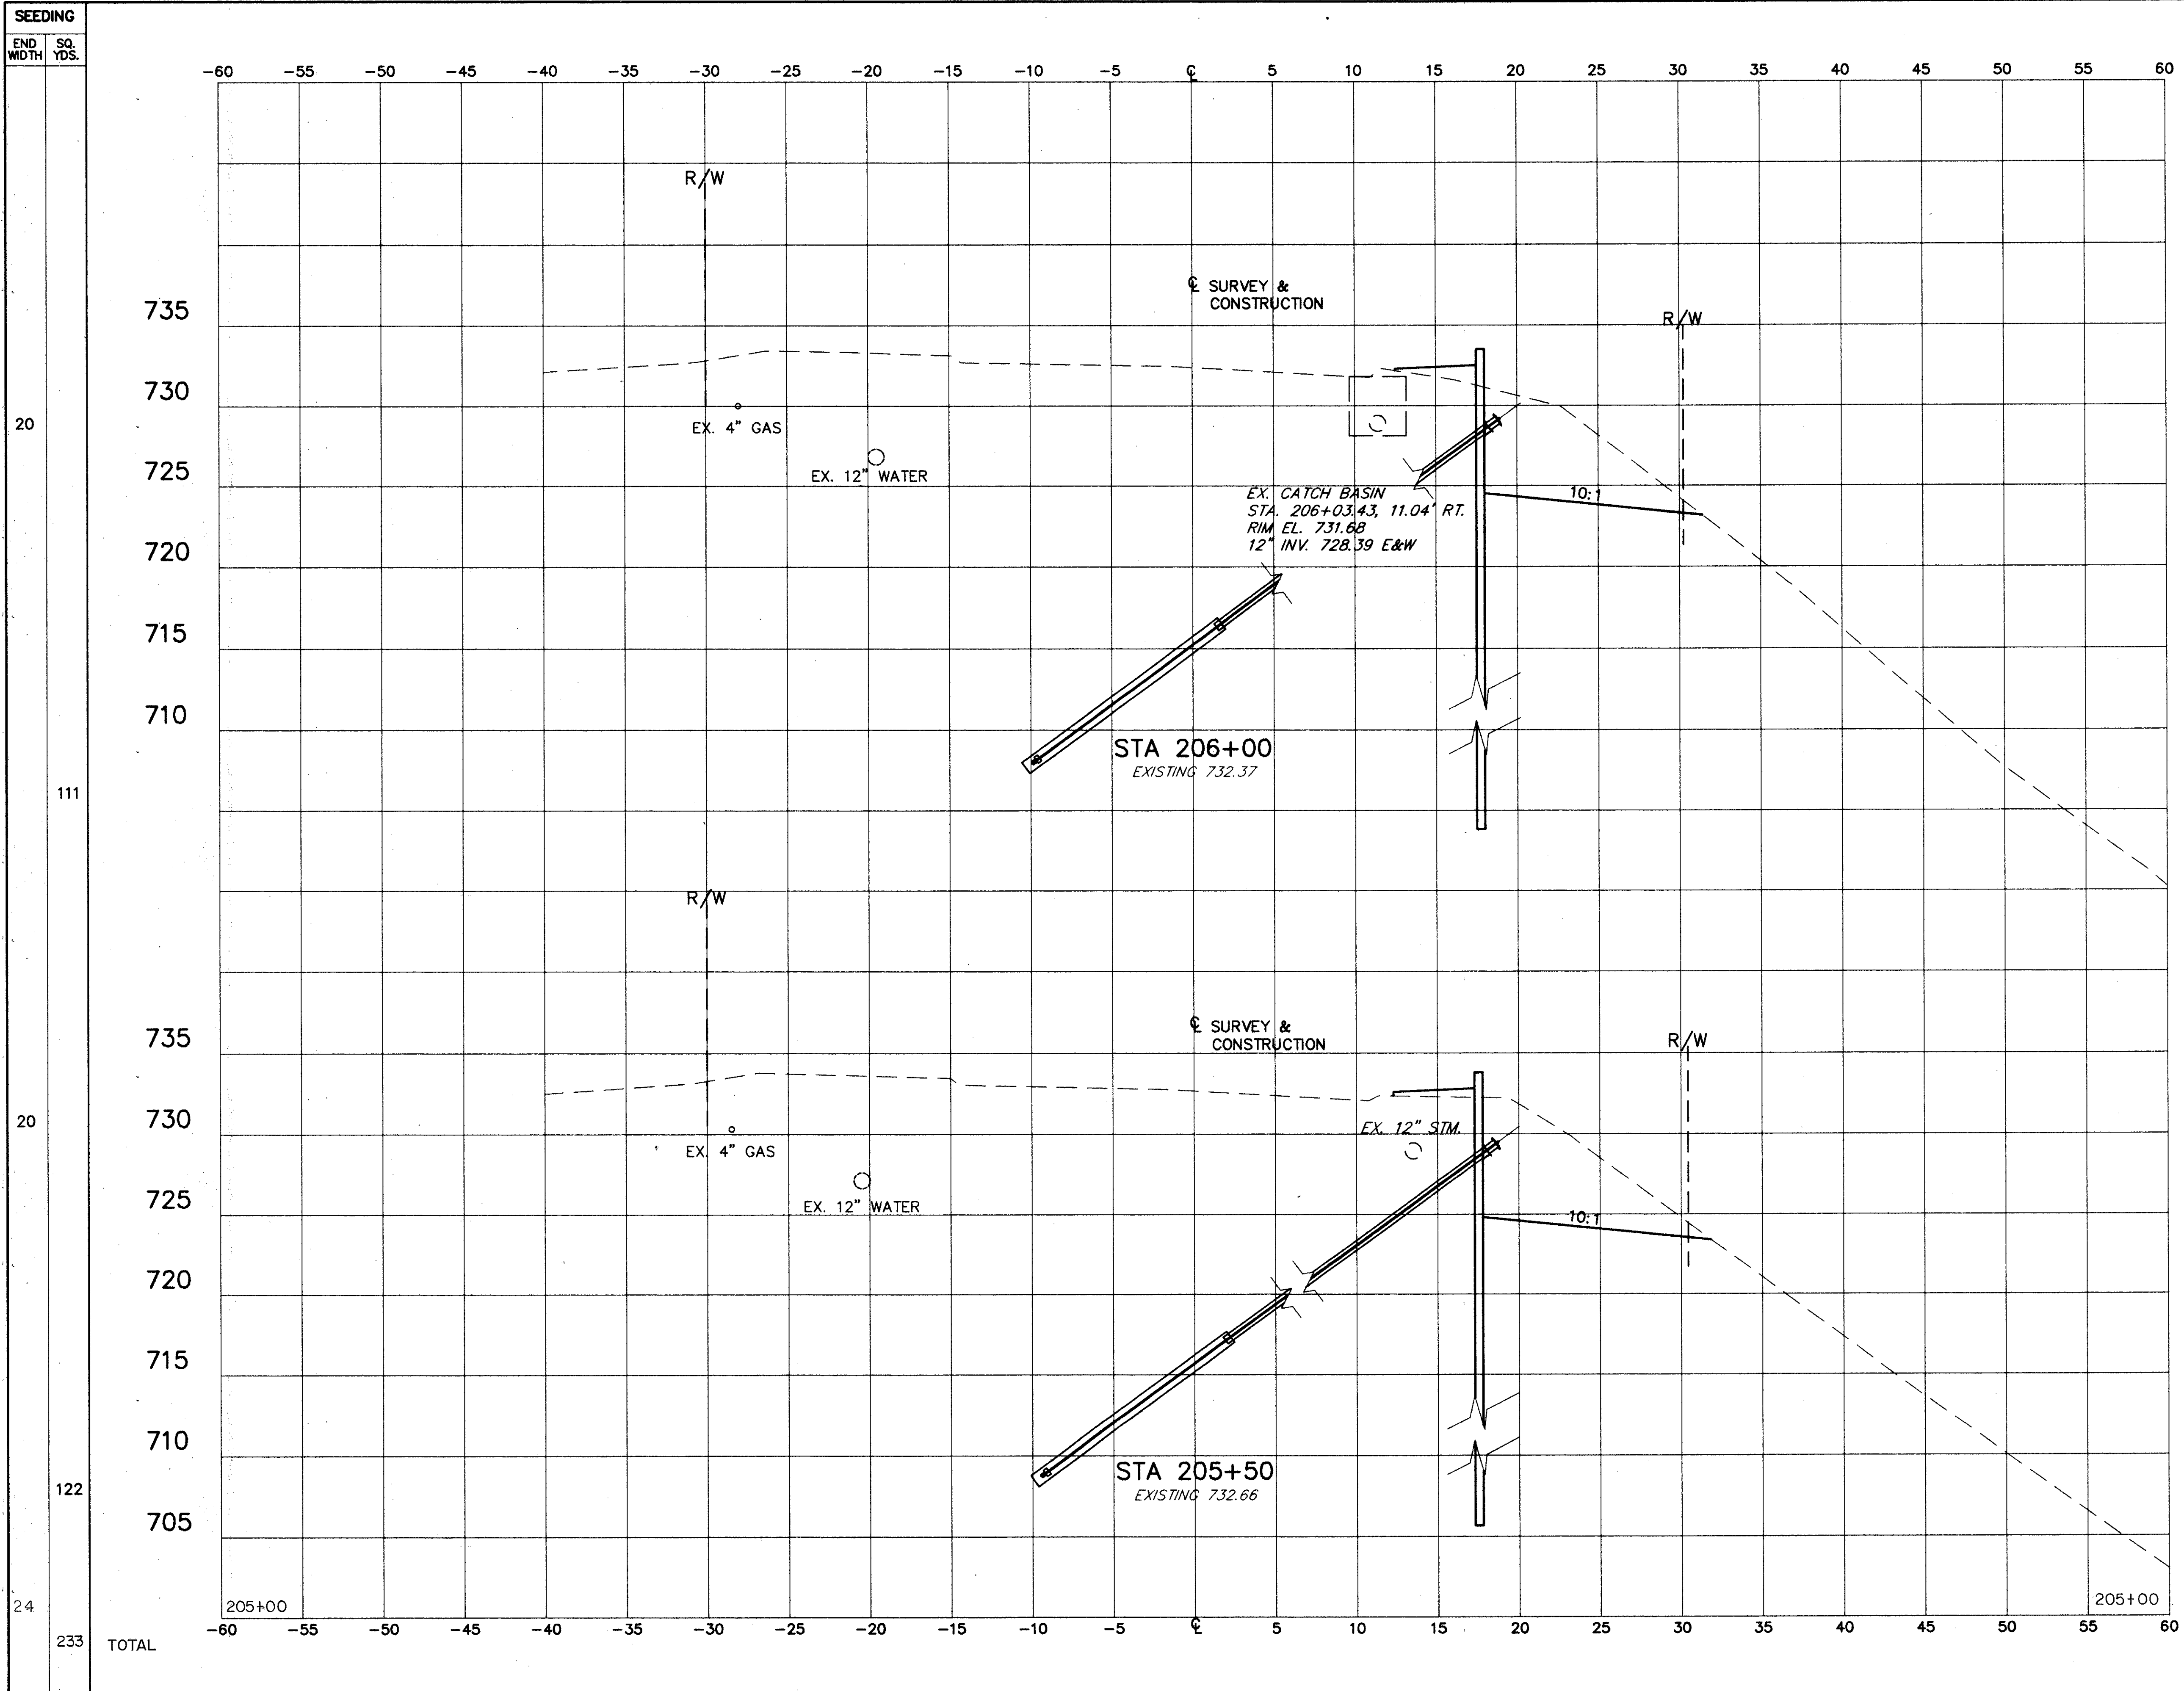

| SEEDING | | END AREA | | VOLUME | | CALCULATED 8/95 | CHECKED D.J.W. 8/95 |
|-----------|----------|----------|---------|----------|----------|--------------------|---------------------------|
| END WIDTH | SQ. YDS. | SQ. FT. | SQ. FT. | CU. YDS. | CU. YDS. | | |
| 20 | | 47 | 5 | | | | |
| 111 | | 92 | 8 | | | | |
| 20 | | 52 | 3 | | | | |
| 122 | | 126 | 5 | | | | |
| 24 | | 84 | 2 | | | | |
| 233 | TOTAL | 218 | 13 | | | | |

CROSS SECTIONS
STA. 205+50 TO STA. 206+00

LAK - 84 - 5.04

24
44