


DATE: 09-16-96 - TIME: 13:44 --H:\CT\8319\CAD\831917B.DWG

SEEDING	
END WIDTH	SQ. YDS.
22	
119	
21	
119	TOTAL

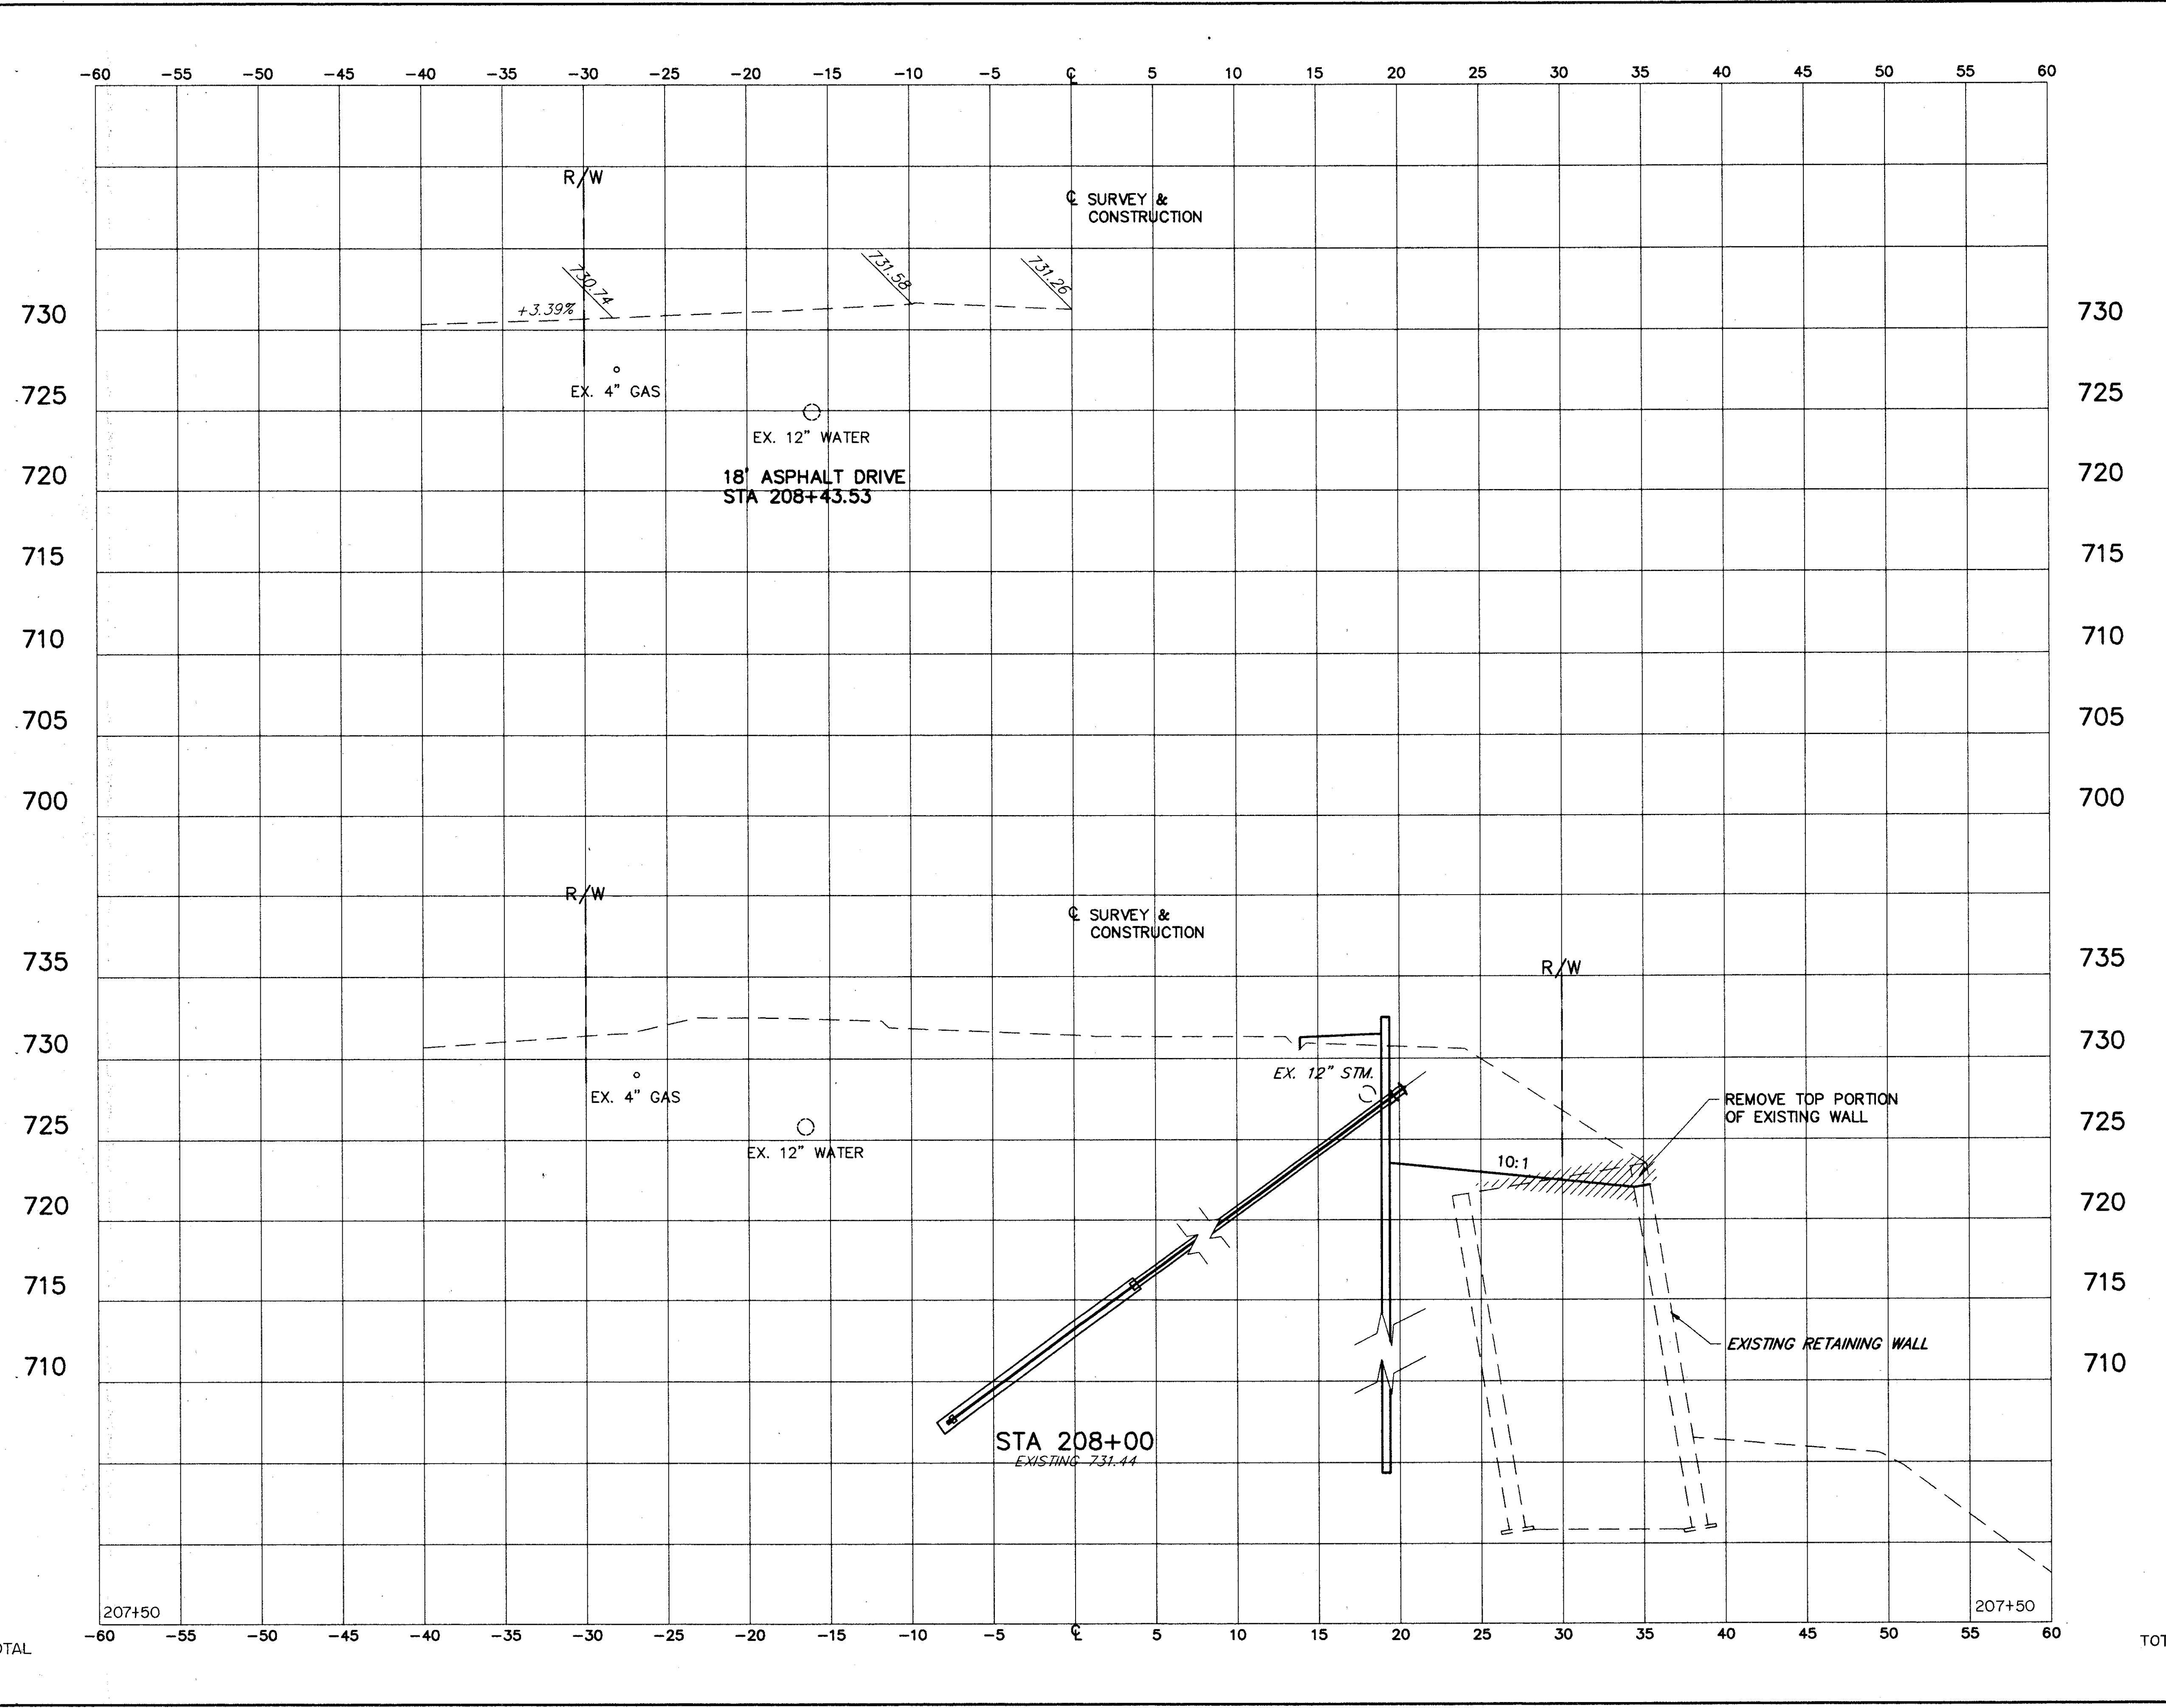

END AREA		VOLUME		CALCULATED E.J.P. 8/95	CHECKED D.J.W. 8/95
SQ.FT. CUT	SQ.FT. FILL	CU.YDS. CUT	CU.YDS. FILL		
76	4				
		140	7		
75	3				
TOTAL		140	7		

CROSS SECTIONS  
STA. 208+00 TO STA. 208+43.53

LAK - 84 - 5.04

27  
44