


SEEDING
END WIDTH SQ. YDS.

END AREA VOLUME
SQ.FT. CU.YDS.
CUT FILL CUT FILL
CALCULATED
CHECKED

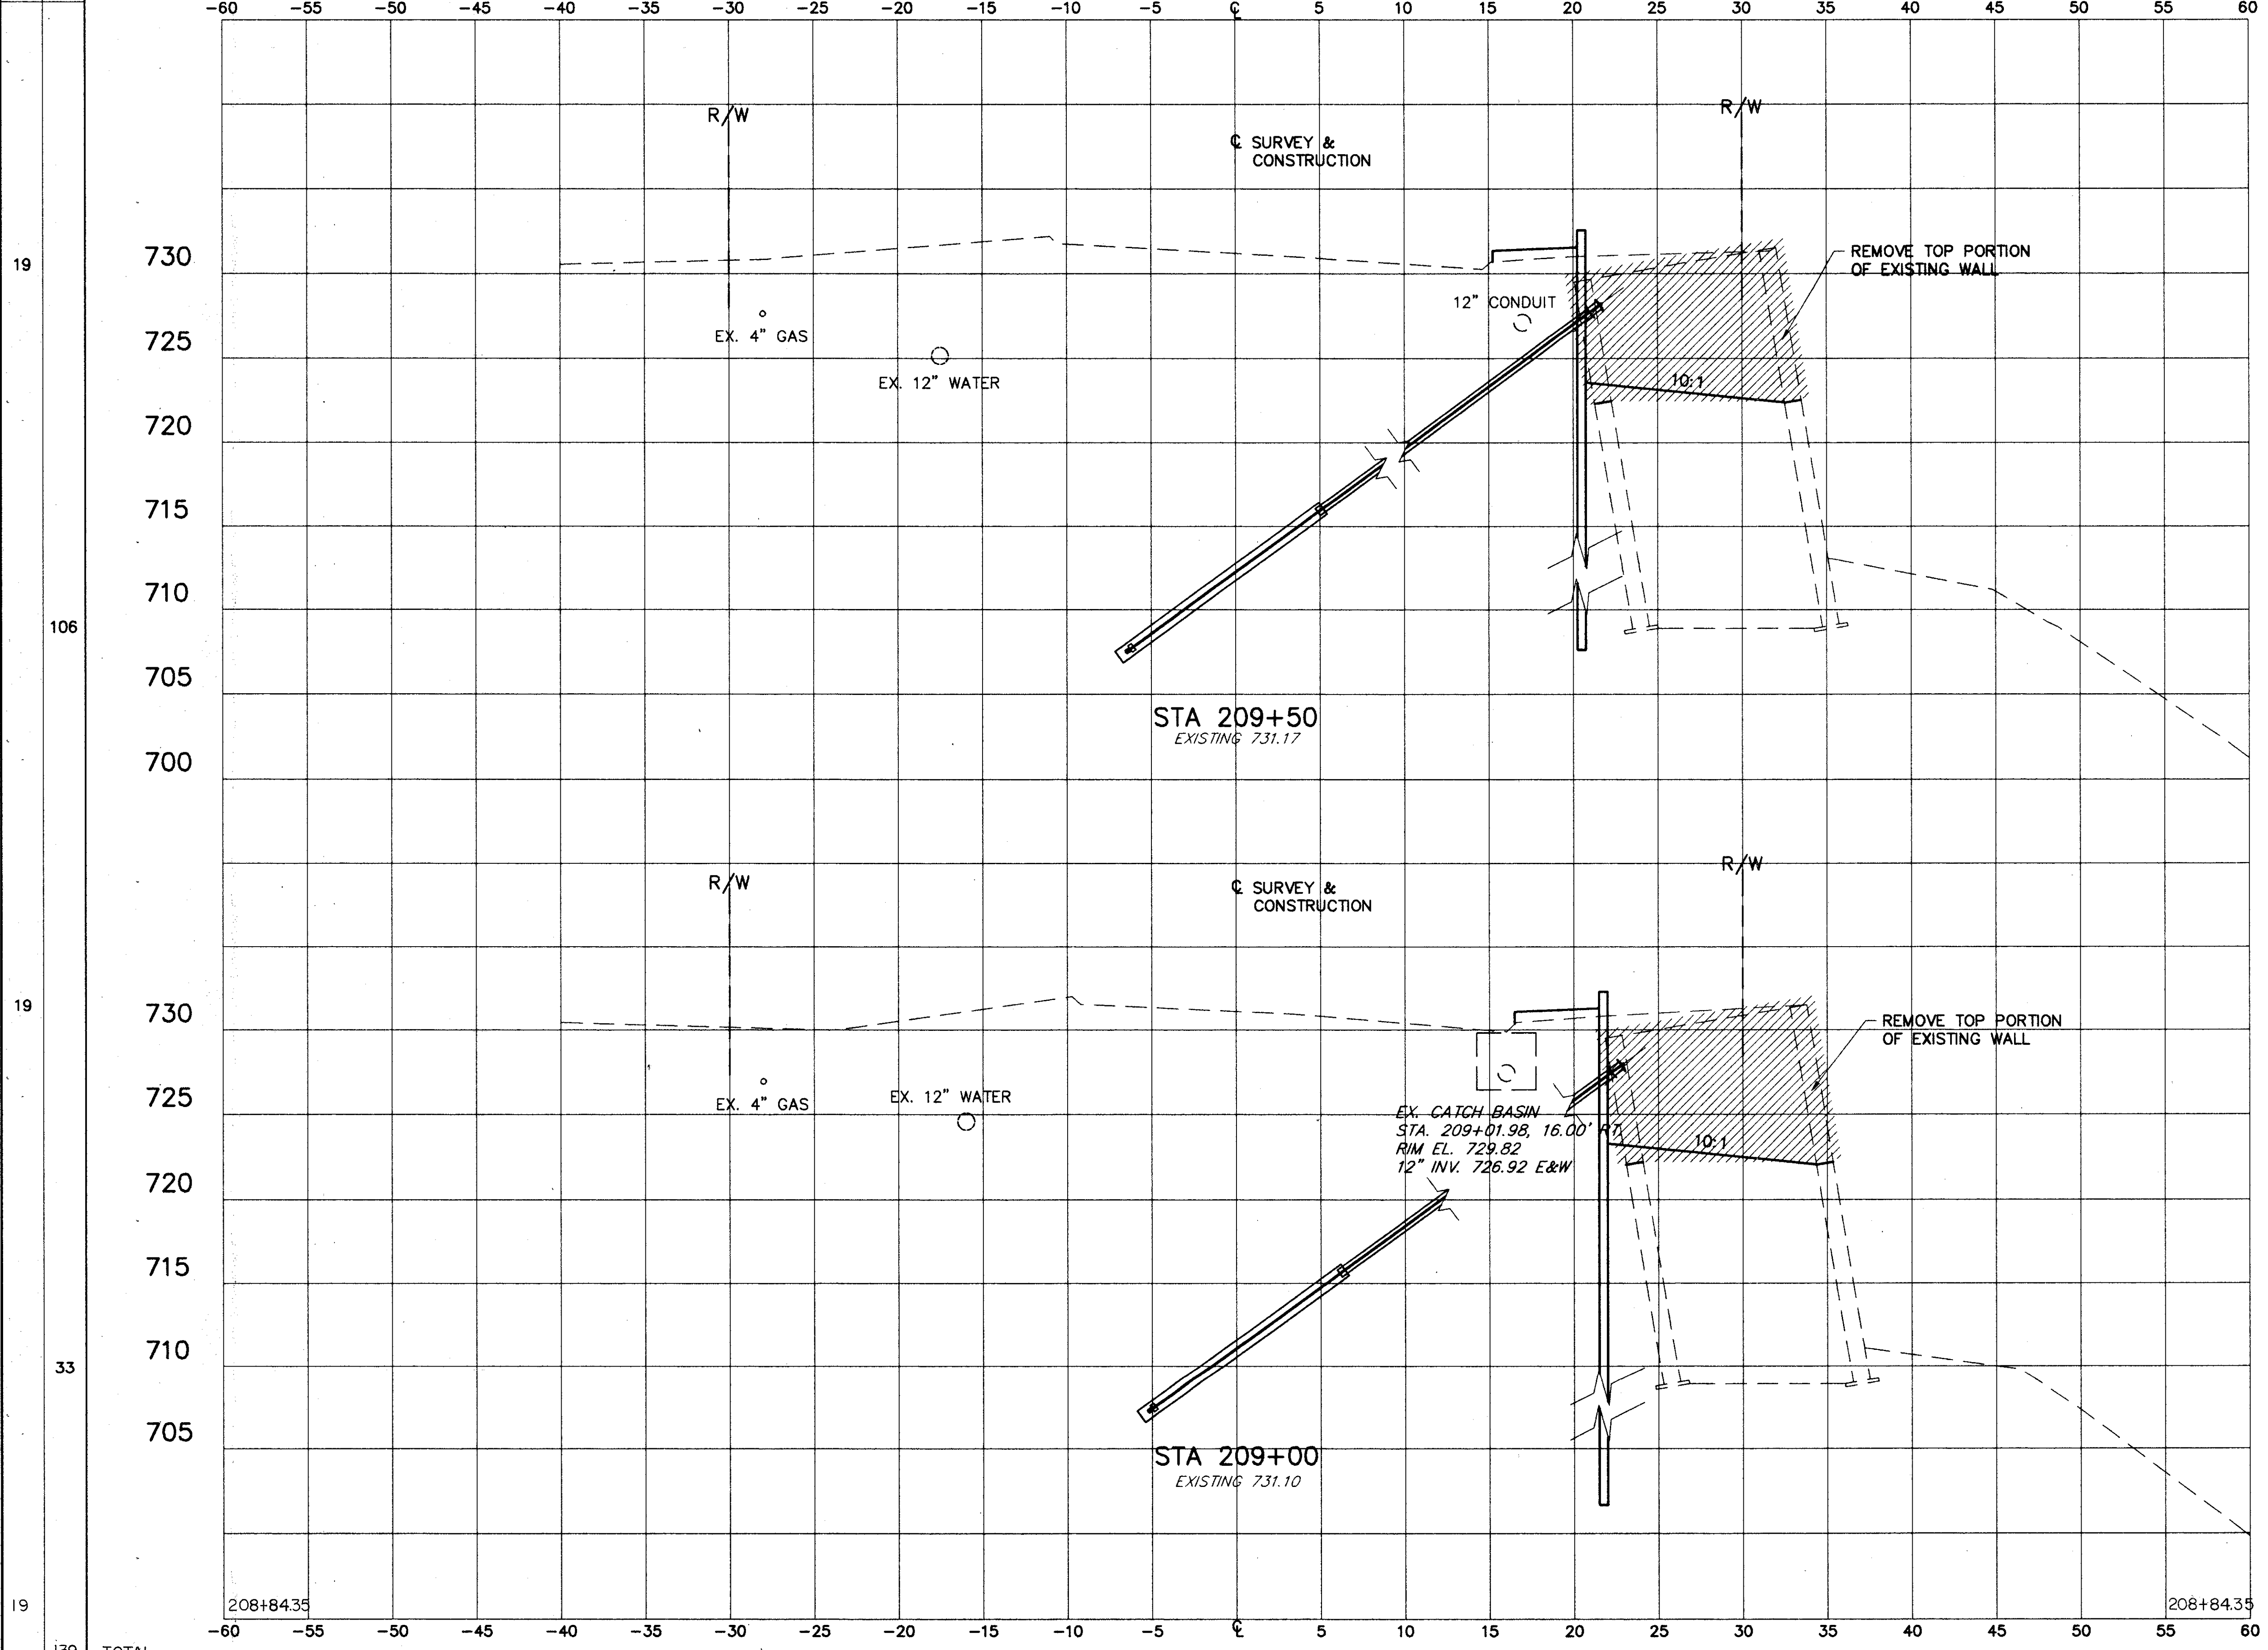

END AREA	VOLUME	CALCULATED	CHECKED
SQ.FT. CUT FILL	CU.YDS. CUT FILL		
91	4		
175	7		
98	3		
59	1		
107	0		
TOTAL	TOTAL	234	8

CROSS SECTIONS
STA. 209+00 TO STA. 209+50

LAK - 84 - 5.04

29
4

DATE: 09-16-96 - TIME: 11:42 - H: \CT\93119\CAD\9311919.DWG

19

106

19

33

19

139 TOTAL

TOTAL