

FEDERAL PROJECT NO. STP

STATE JOB NO. 123120


CENTERLINE SURVEY PLAT

LAK - 84 - 5.04

1/4
41
44

CENTERLINE SURVEY PLAT

LAK - 84 - 5.04
LAKE COUNTY, OHIO
CITY OF WILLOUGHBY LOT 5, TRACT 10

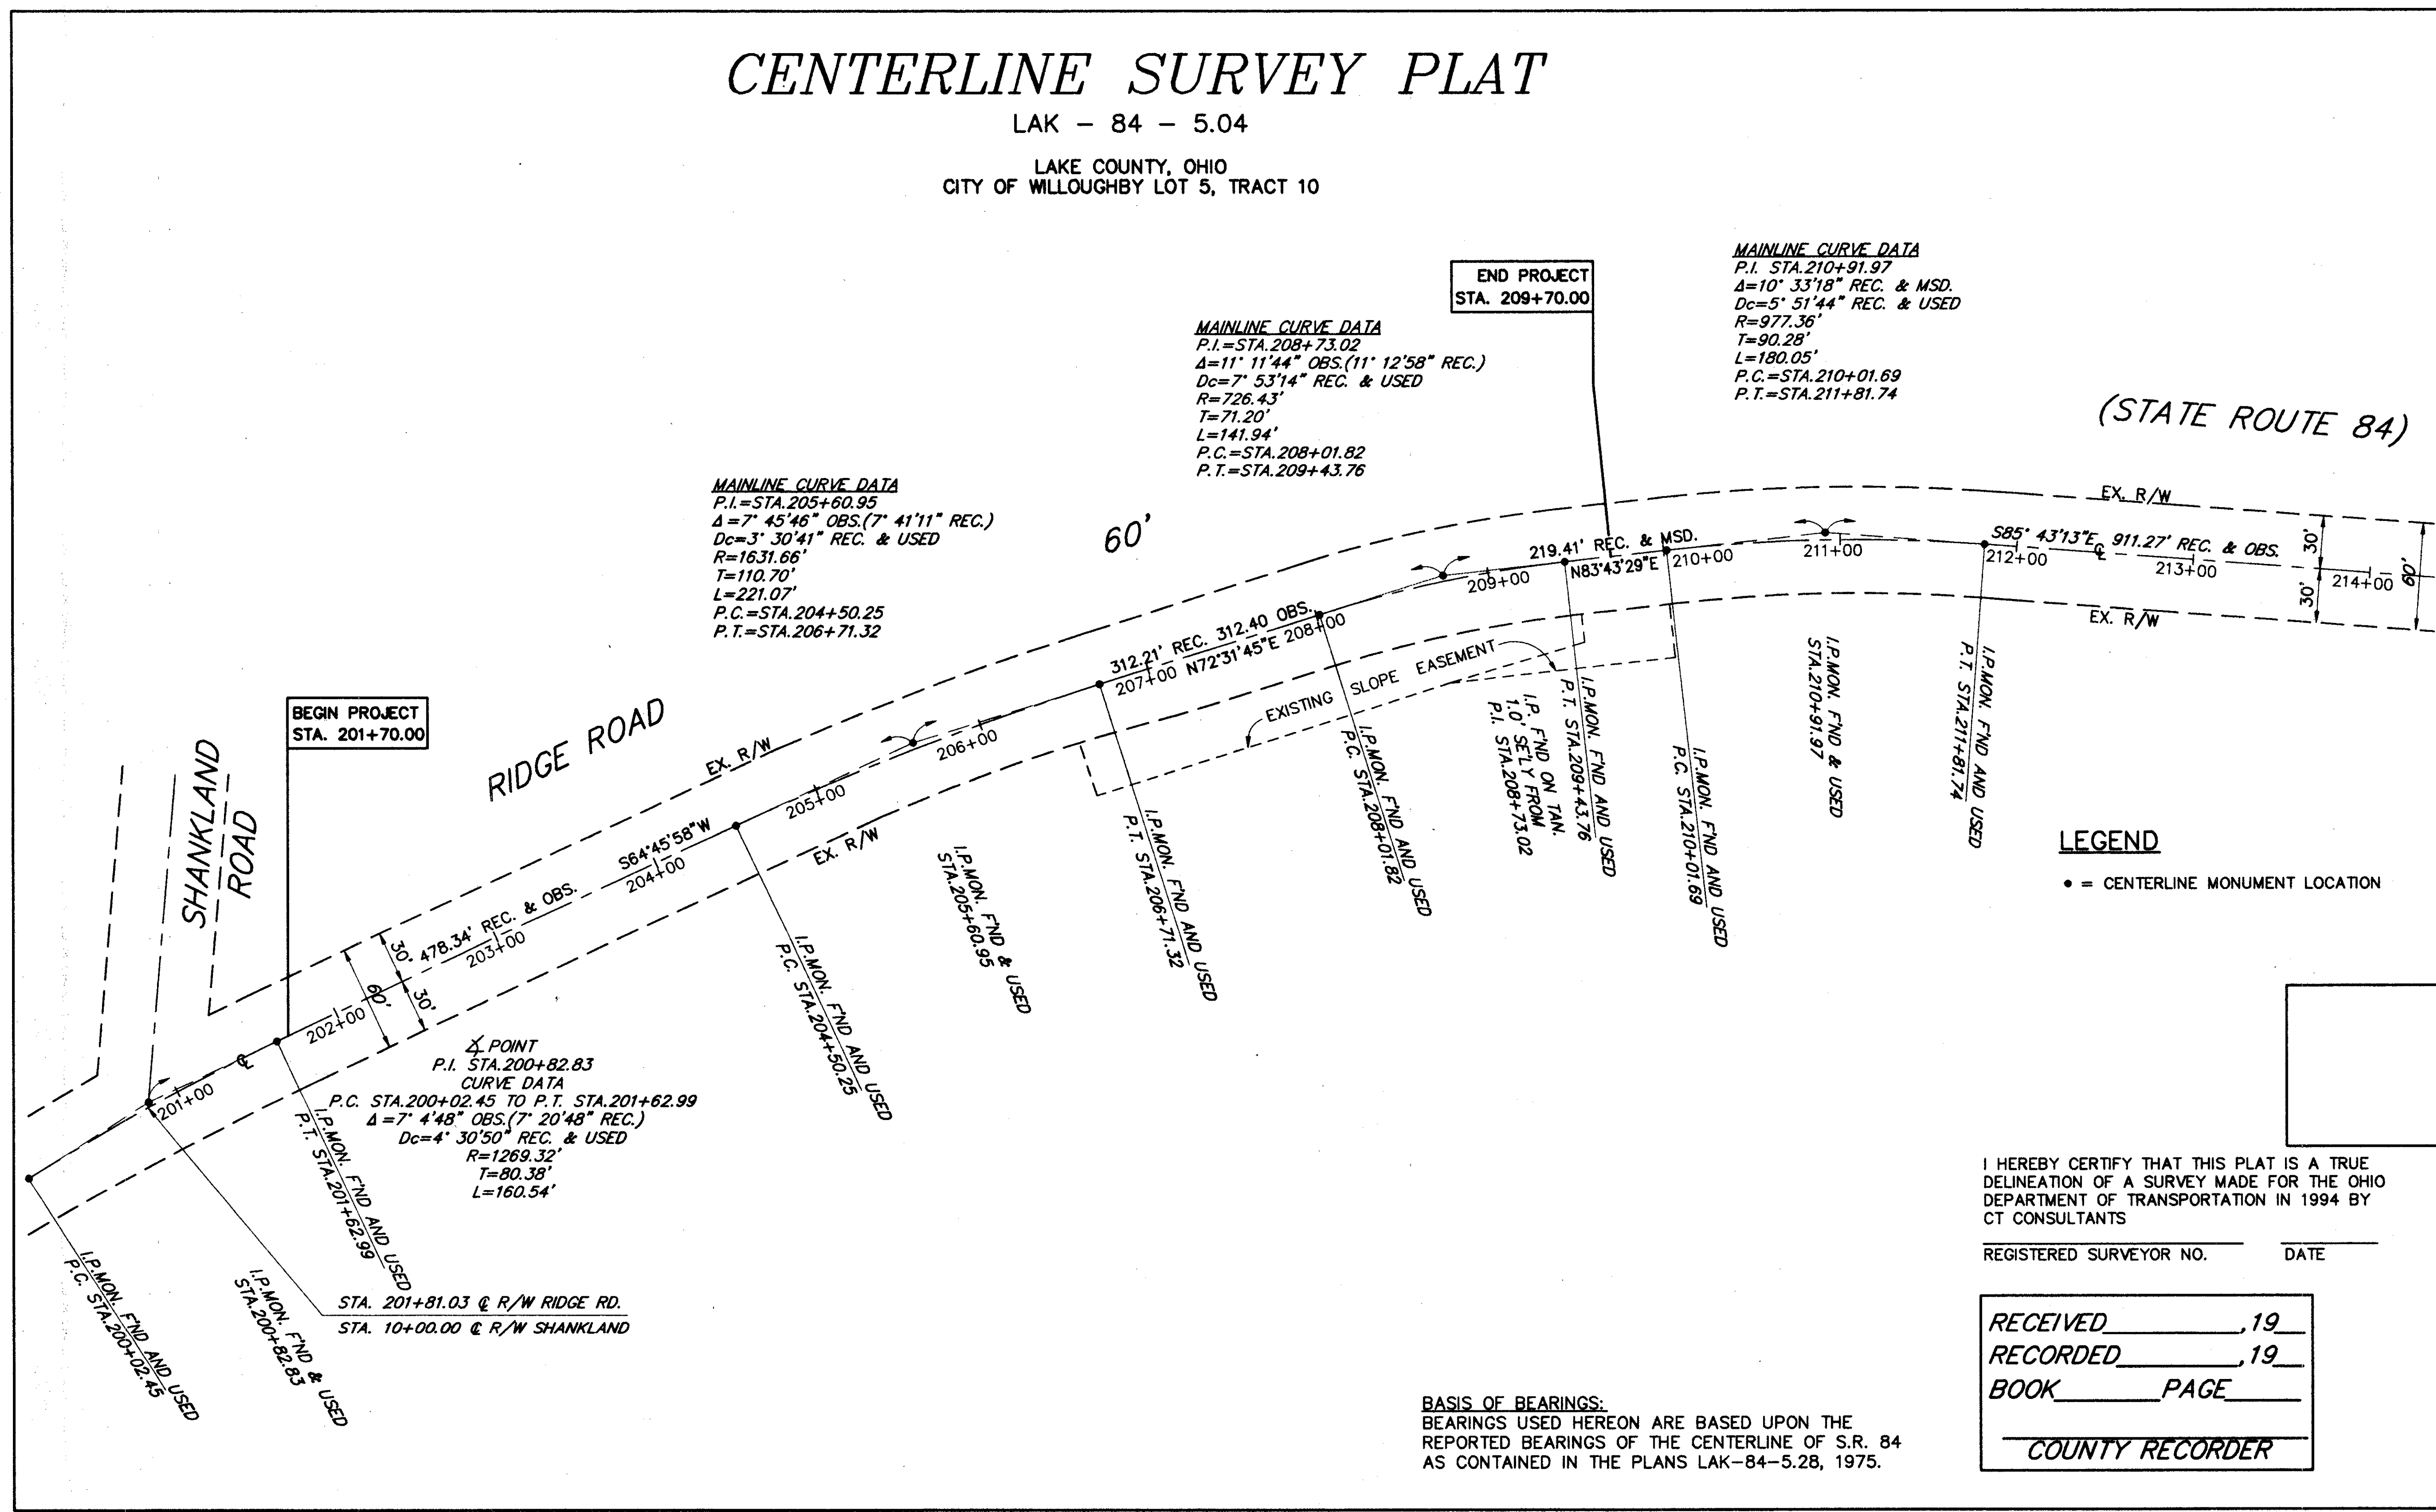

MAINLINE CURVE DATA
P.I. = STA. 205+60.95
 $\Delta = 7^\circ 45'46''$ OBS. ($7^\circ 41'11''$ REC.)
Dc = $3^\circ 30'41''$ REC. & USED
R = 1631.66'
T = 110.70'
L = 221.07'
P.C. = STA. 204+50.25
P.T. = STA. 206+71.32

MAINLINE CURVE DATA
P.I. = STA. 208+73.02
 $\Delta = 11^\circ 11'44''$ OBS. ($11^\circ 12'58''$ REC.)
Dc = $7^\circ 53'14''$ REC. & USED
R = 726.43'
T = 71.20'
L = 141.94'
P.C. = STA. 208+01.82
P.T. = STA. 209+43.76

MAINLINE CURVE DATA
P.I. = STA. 210+91.97
 $\Delta = 10^\circ 33'18''$ REC. & MSD.
Dc = $5^\circ 51'44''$ REC. & USED
R = 977.36'
T = 90.28'
L = 180.05'
P.C. = STA. 210+01.69
P.T. = STA. 211+81.74

BEGIN PROJECT
STA. 201+70.00

END PROJECT
STA. 209+70.00

POINT
P.I. = STA. 200+82.83
CURVE DATA
P.C. = STA. 200+02.45 TO P.T. = STA. 201+62.99
 $\Delta = 7^\circ 4'48''$ OBS. ($7^\circ 20'48''$ REC.)
Dc = $4^\circ 30'50''$ REC. & USED
R = 1269.32'
T = 80.38'
L = 160.54'

LEGEND

• = CENTERLINE MONUMENT LOCATION

I HEREBY CERTIFY THAT THIS PLAT IS A TRUE DELINEATION OF A SURVEY MADE FOR THE OHIO DEPARTMENT OF TRANSPORTATION IN 1994 BY CT CONSULTANTS

REGISTERED SURVEYOR NO. _____ DATE _____

RECEIVED _____, 19____
RECORDED _____, 19____
BOOK _____ PAGE _____

COUNTY RECORDER

BASIS OF BEARINGS:
BEARINGS USED HEREON ARE BASED UPON THE REPORTED BEARINGS OF THE CENTERLINE OF S.R. 84 AS CONTAINED IN THE PLANS LAK-84-5.2B, 1975.

DATE: 09-16-96 - TIME: 14:20 - H: C:\CT\93119\CAD\9311944B.DWG