


FED. RD. DIVISION	STATE	PROJECT	FISCAL YEAR
5	OHIO	STATE	

11  
12

LAKE COUNTY  
LAK 84-528

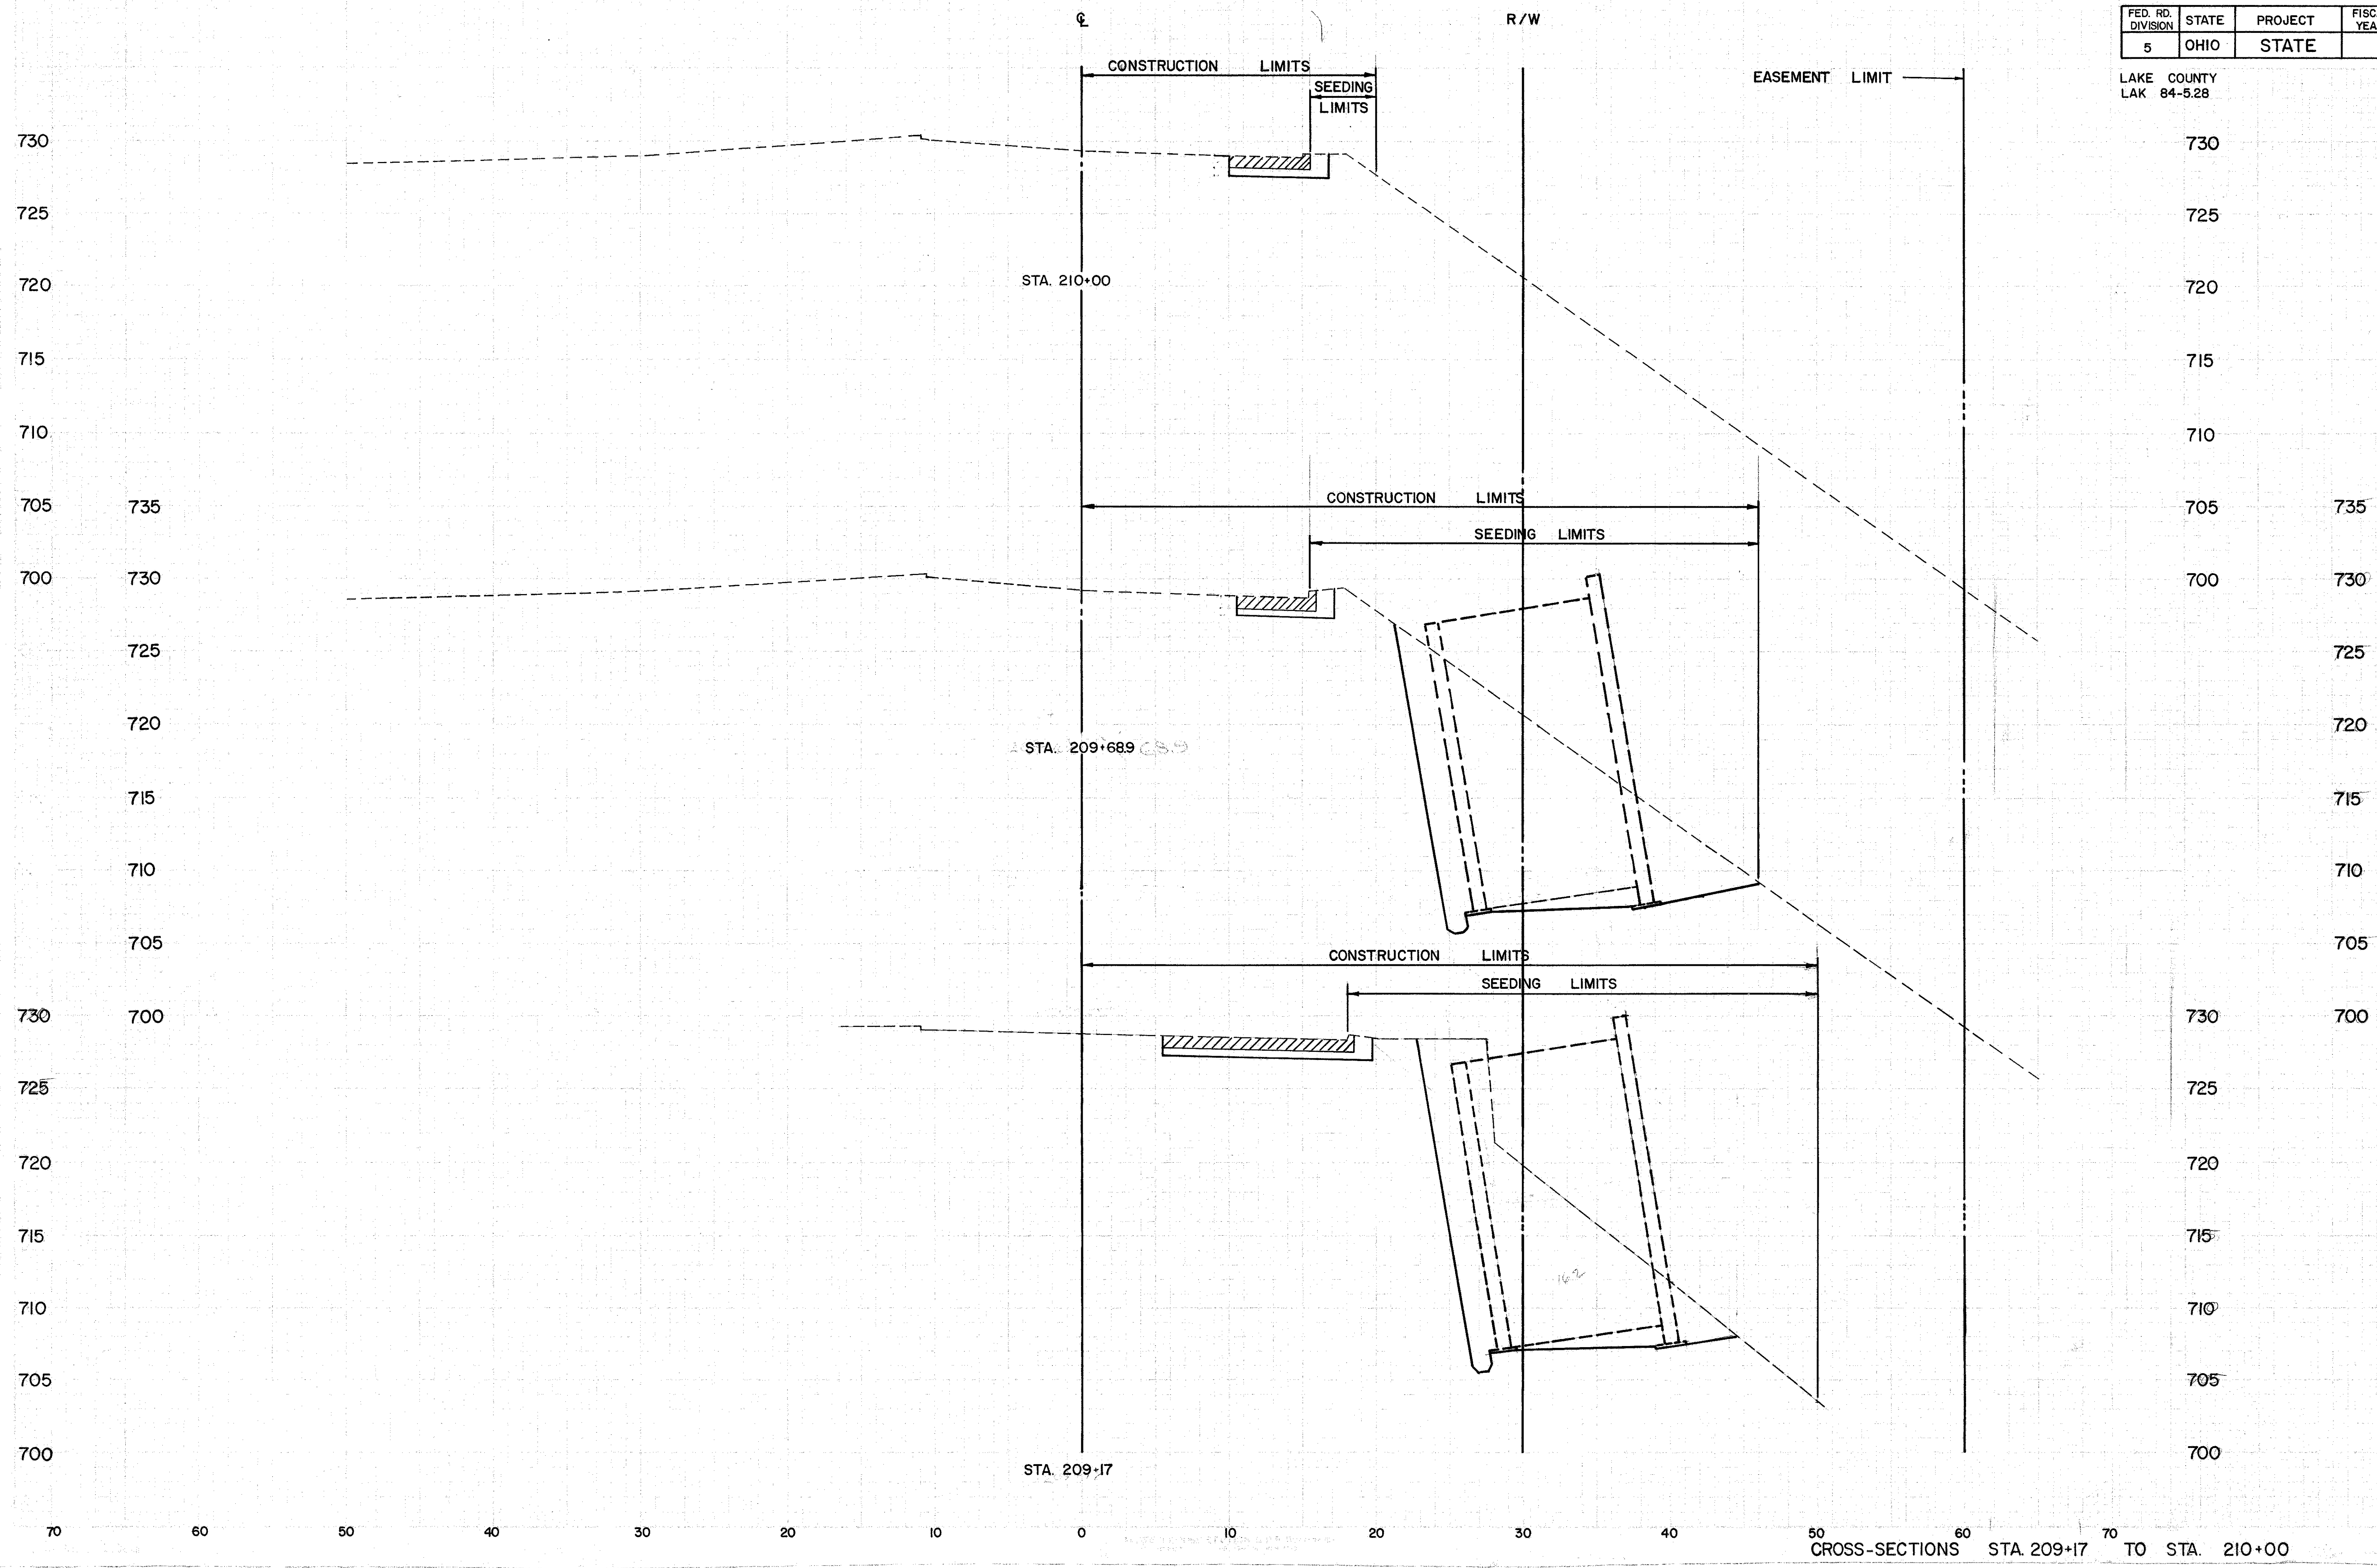

CROSS-SECTIONS STA. 209+17 TO STA. 210+00