


LAKE COUNTY  
LAK-84 (5.86-5.97)

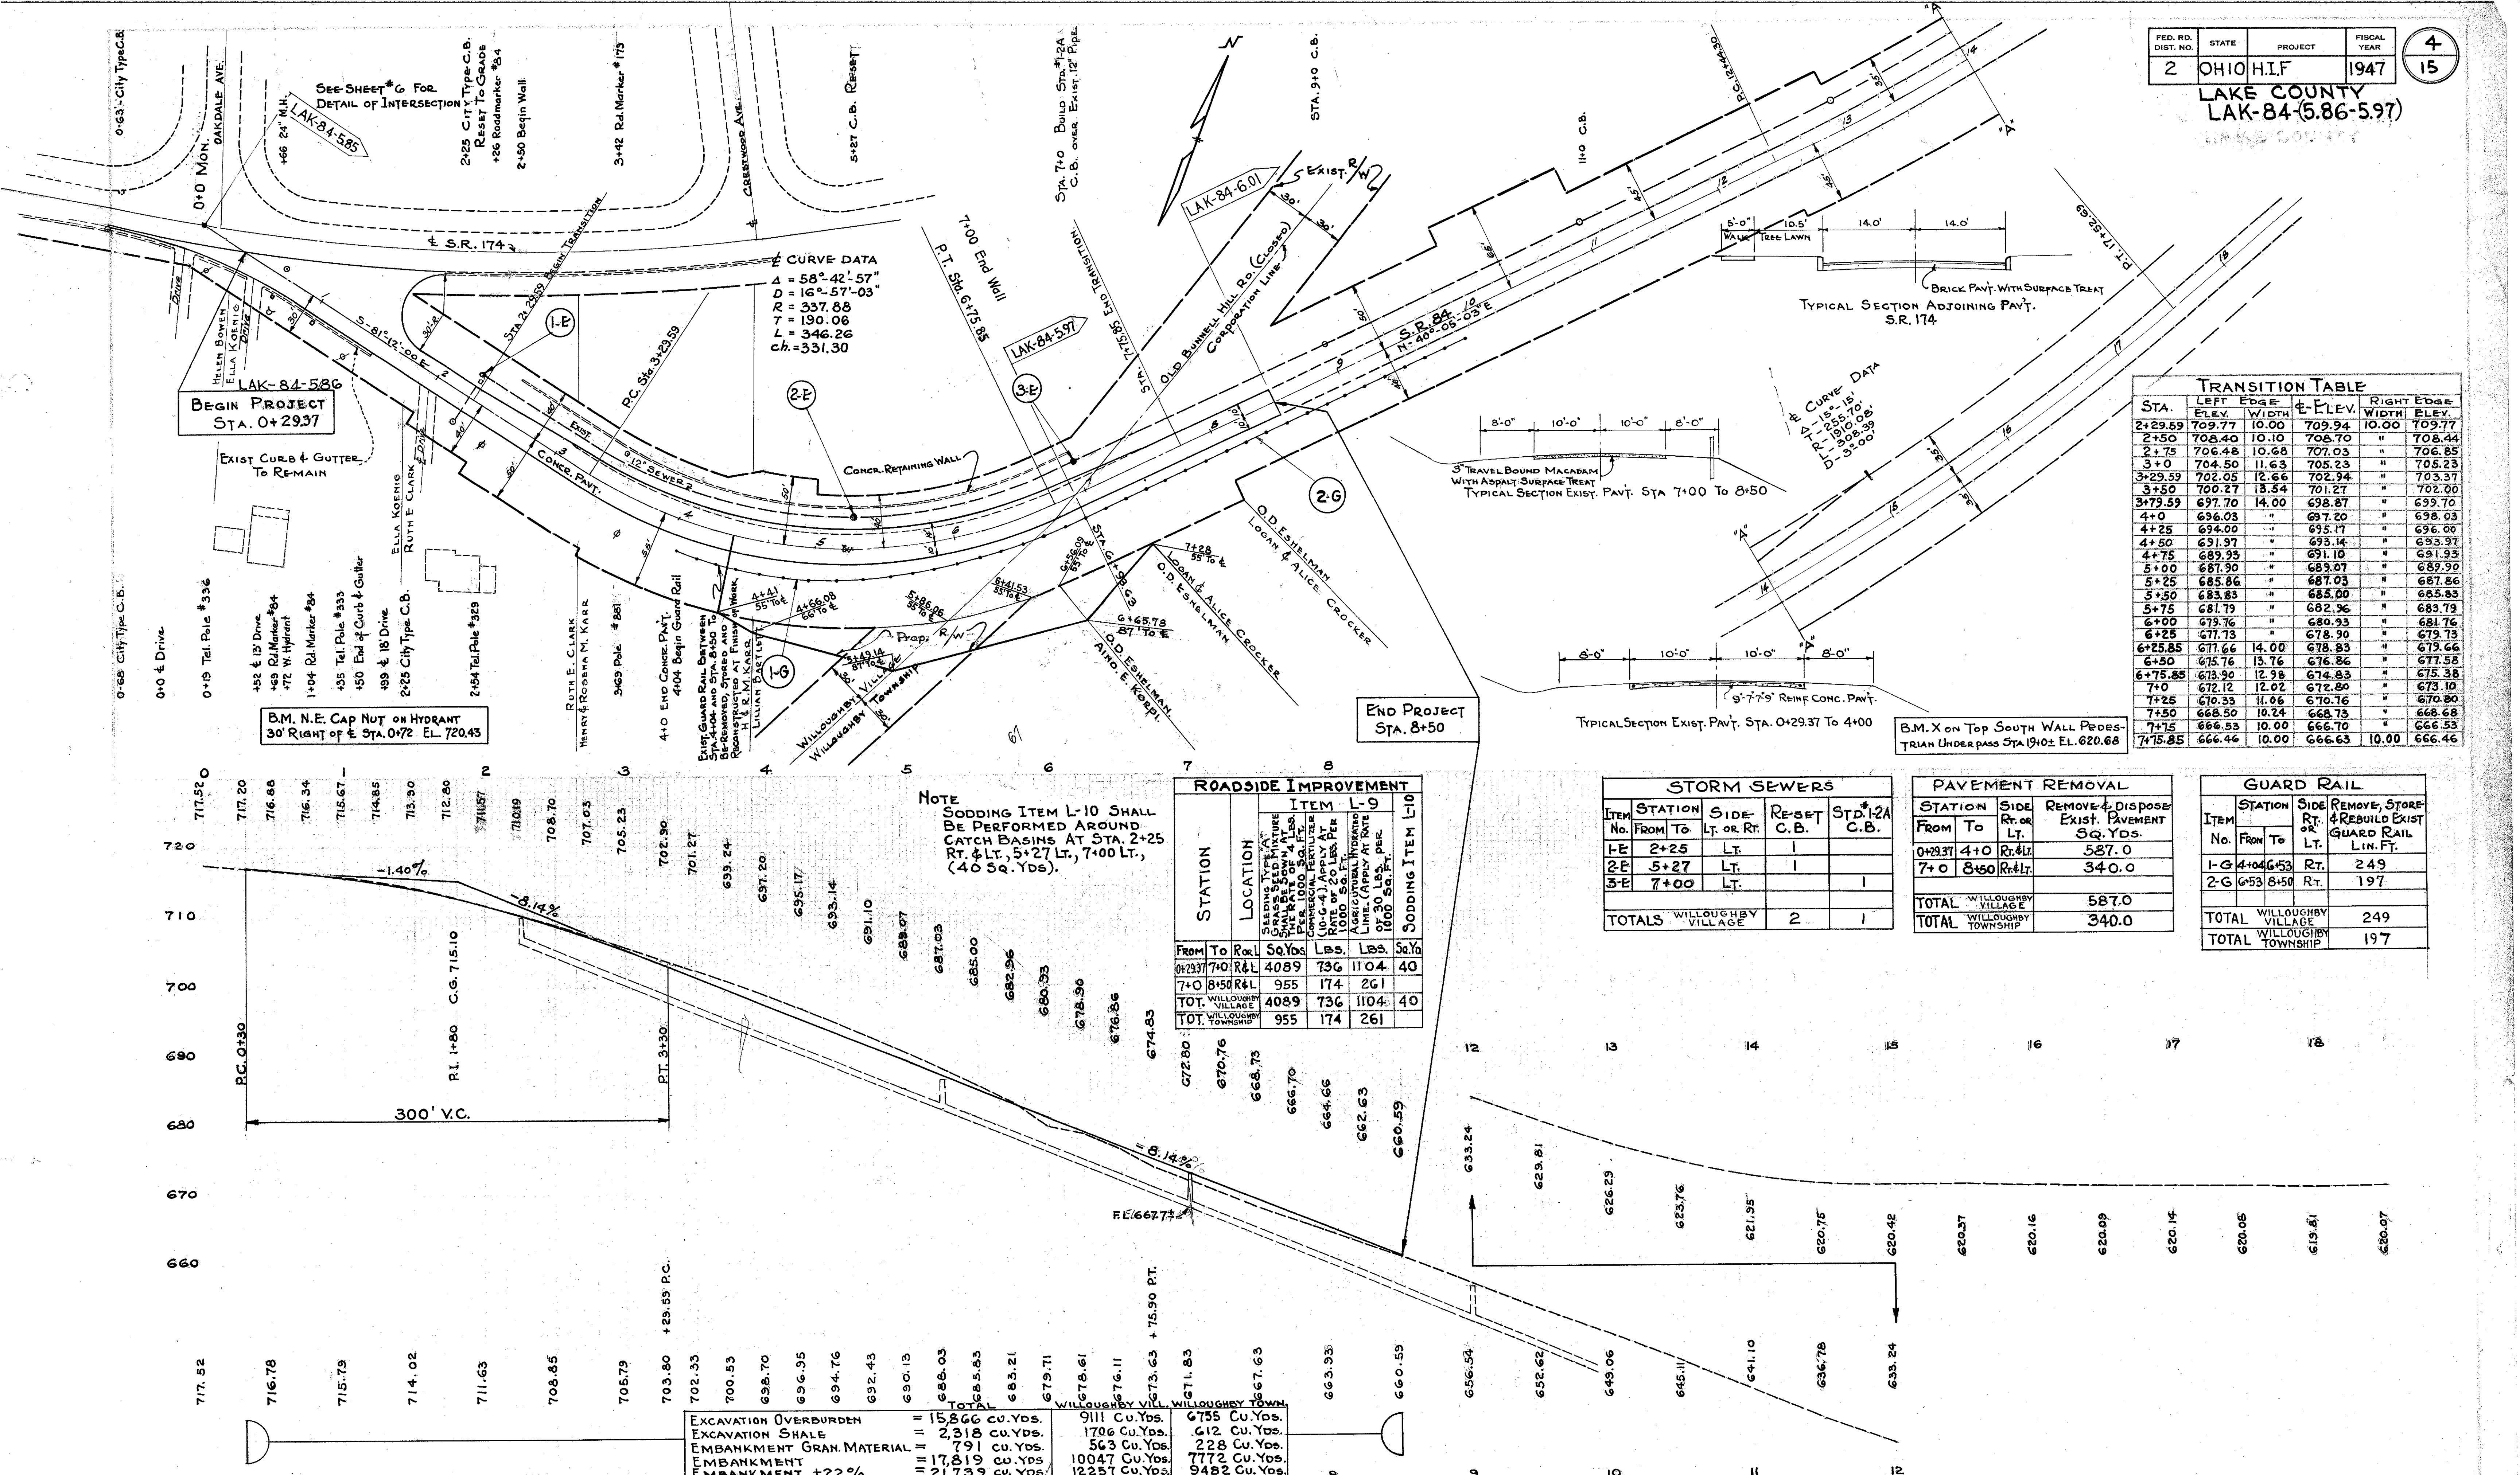

PLAN & PROFILE STA. 0+0 TO 8+50