
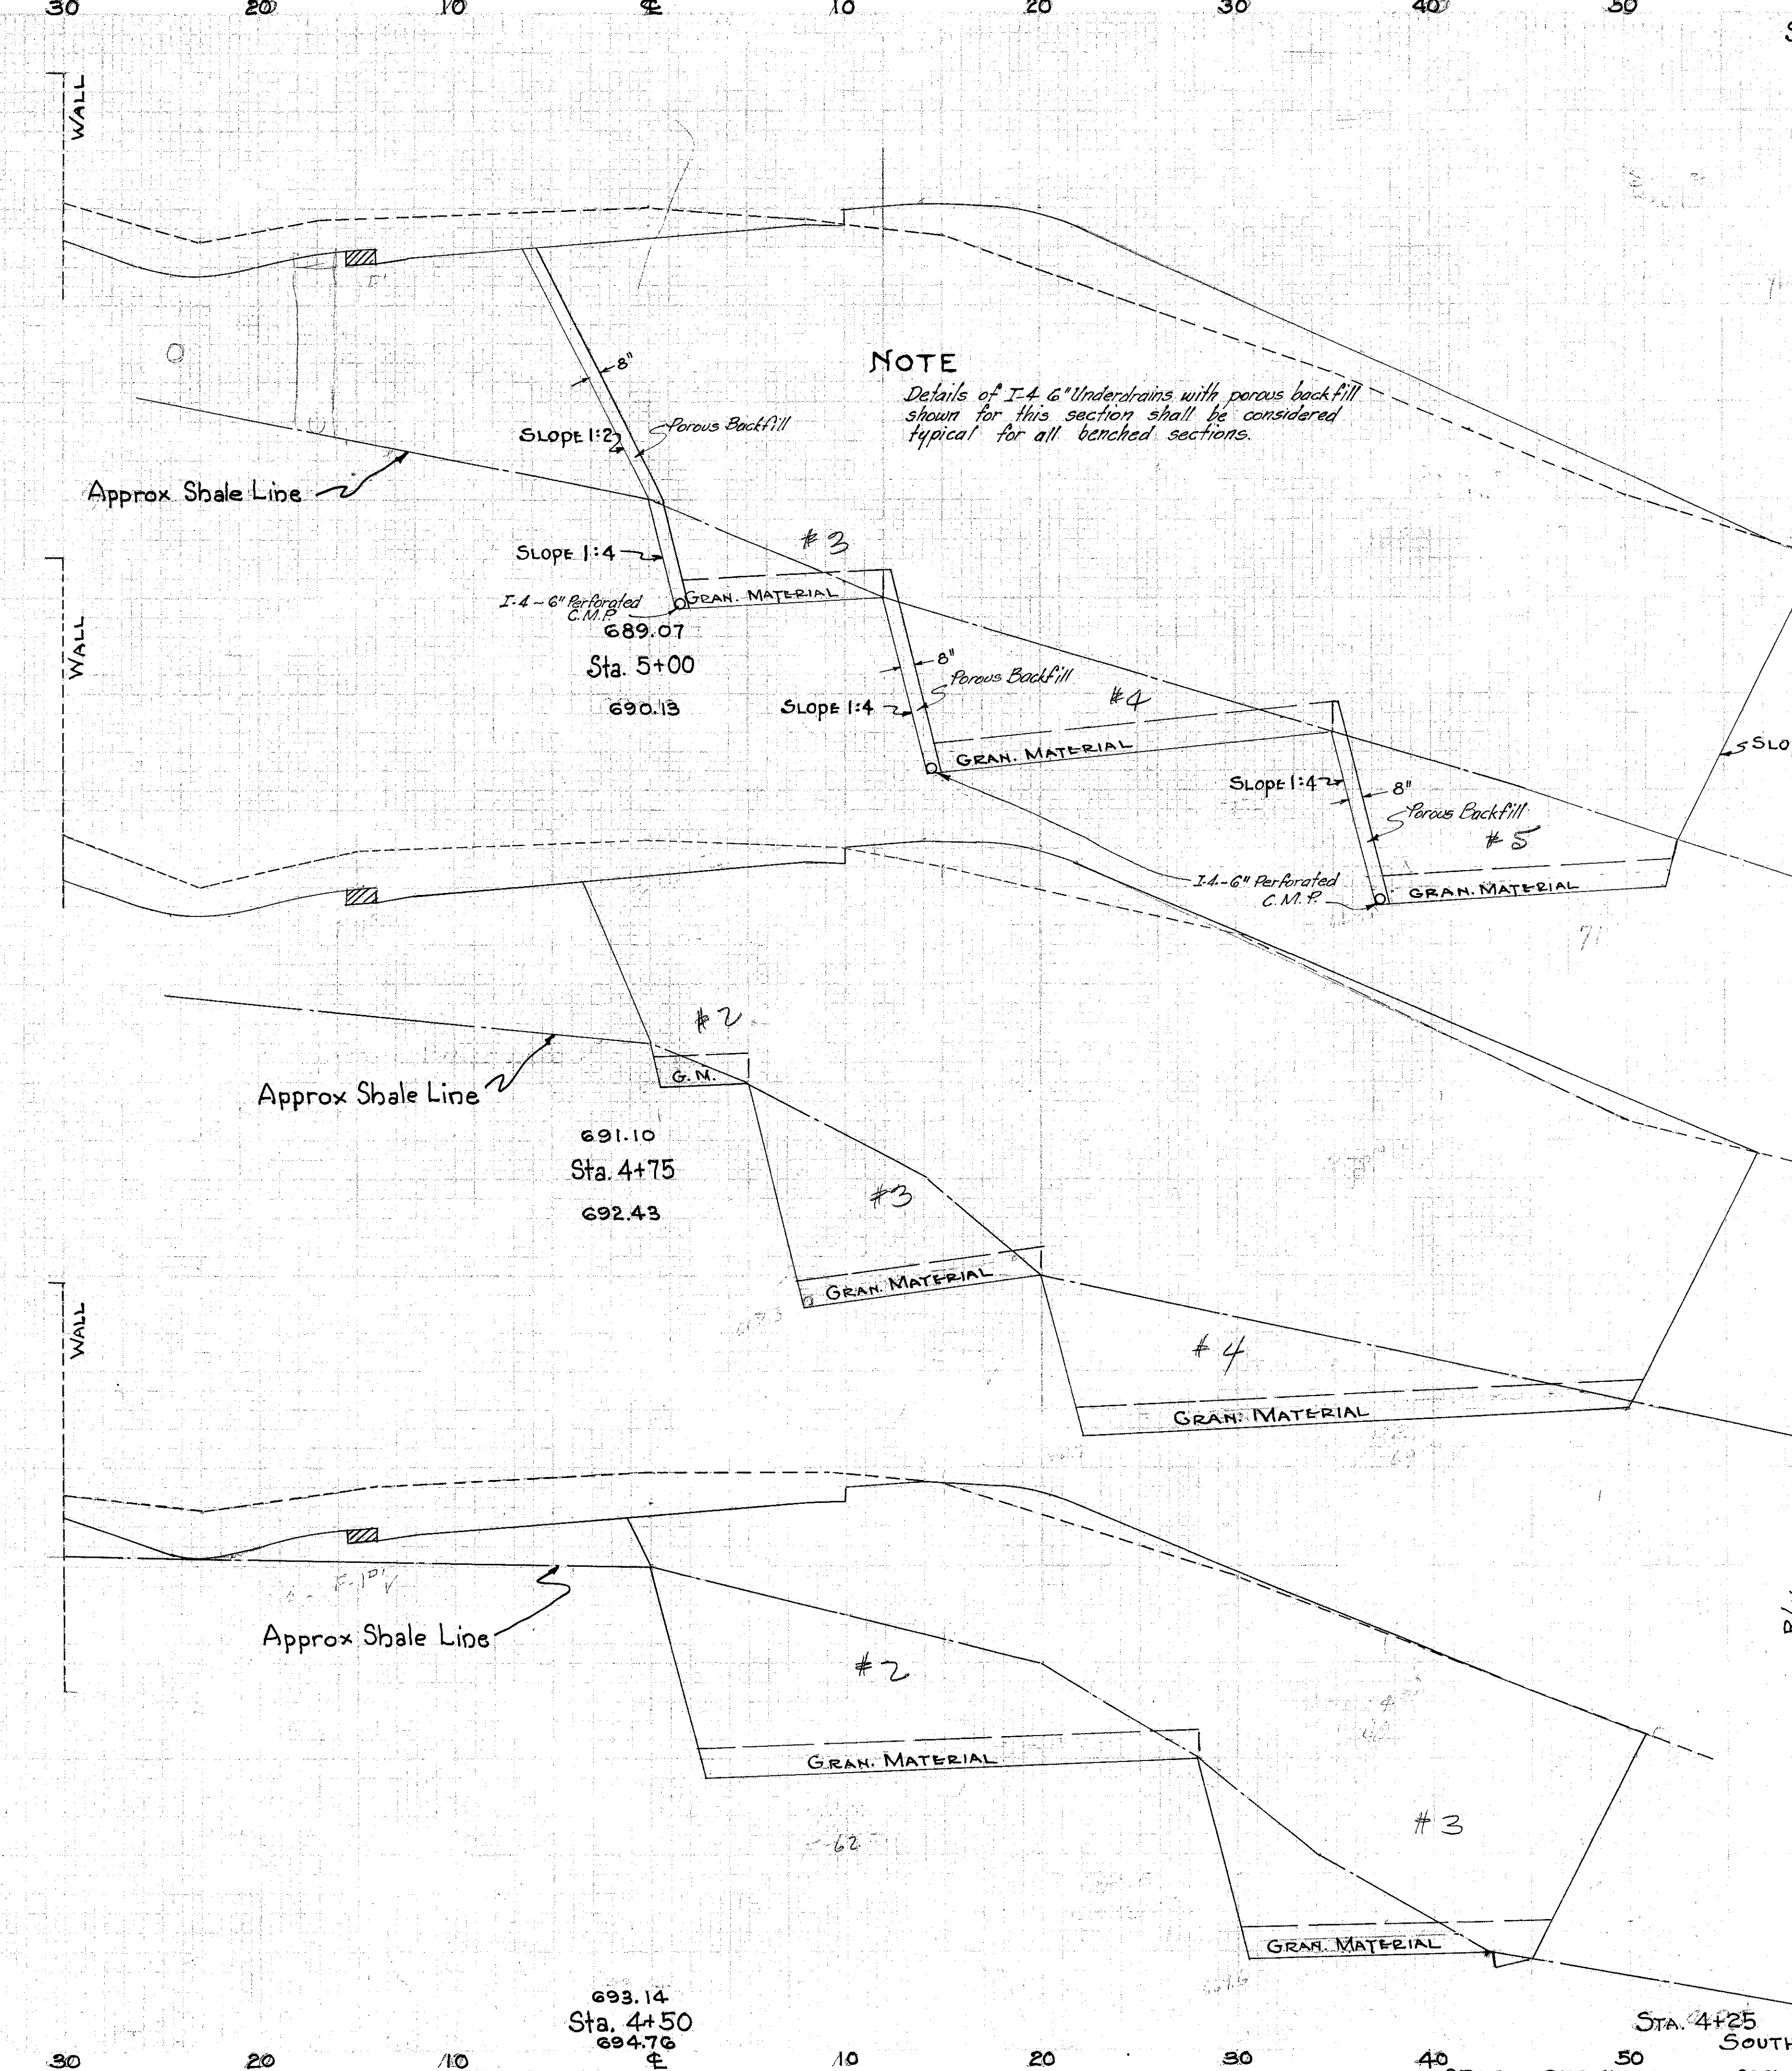


SEEDING & SODDING	
LENGTH	AREA
Lin. Ft.	Sq. Yds.
85	
225	
78	
215	
70	
161	
47	

70 North
60
50
40
30
20
10
E
10
20
30
40
50
60
70
South

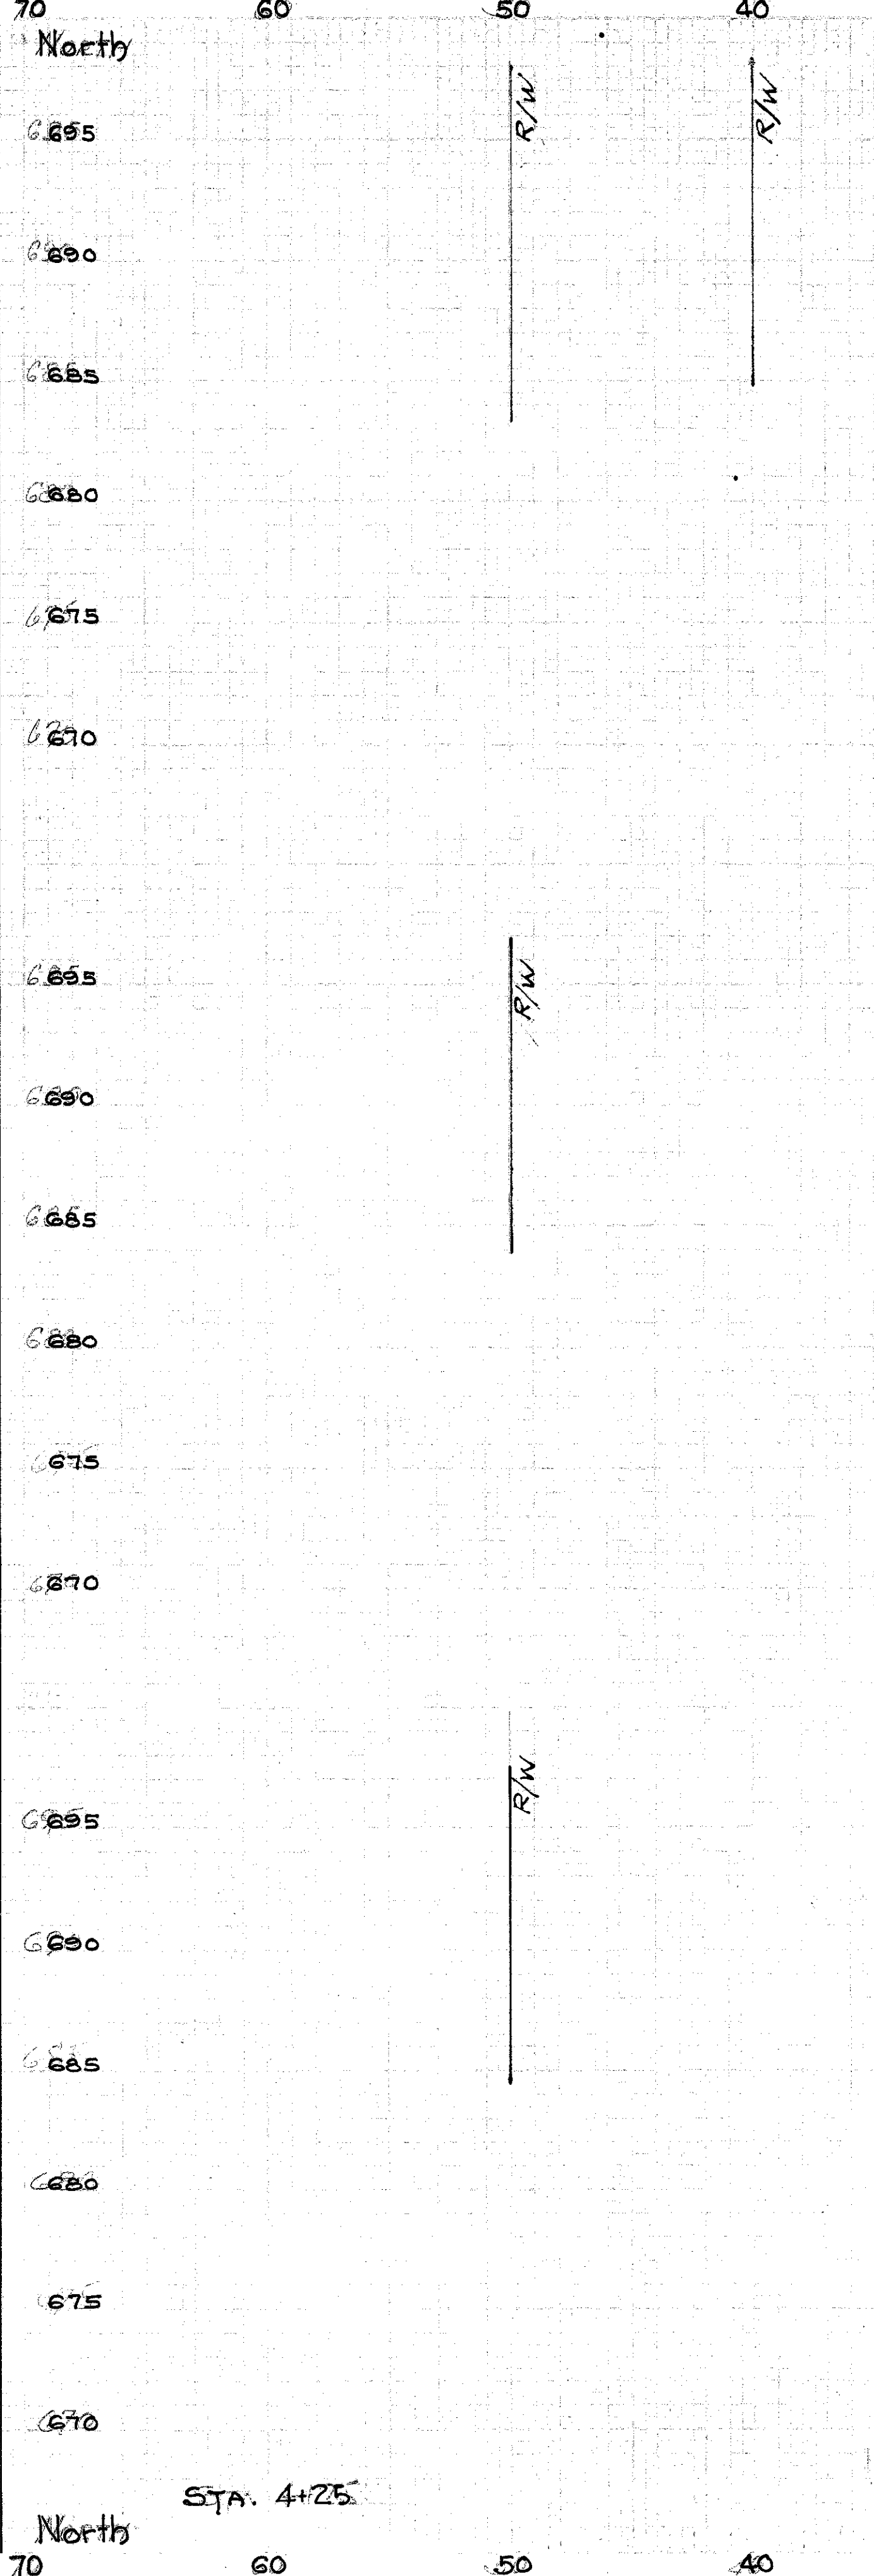

NOTE
 Details of I-4-6" Underdrains with porous backfill shown for this section shall be considered typical for all benched sections.

SHALE EXCAV.		OVER BURDEN EXCAV.		GRAN. BACKFILL		EMBANKMENT	
END AREA	CU. YDS.	END AREA	CU. YDS.	END AREA	CU. YDS.	END AREA	CU. YDS.
	227		1127		71		1294
	202		970		65		1100
	210		965		69		1079
	209		705		61		796
	236		554		62		641
	170		315		48		364
	131		125		41		149

70 North
60
50
40
30
20
10
E
10
20
30
40
50
60
70
South
 STA. 4+25
 693.14 Sta. 4+50
 694.76 E
 STA. 4+25 SOUTH
 CROSS SECTIONS STA. 4+50 TO STA. 5+00