
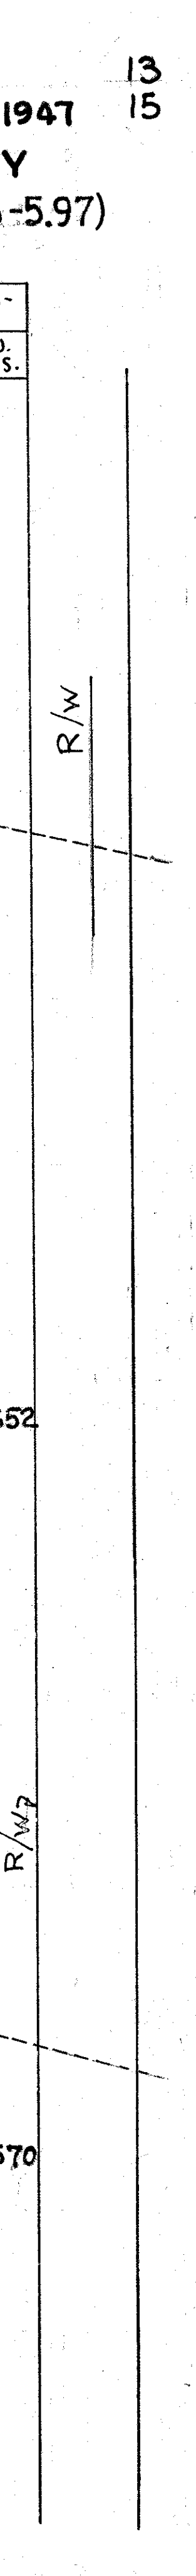
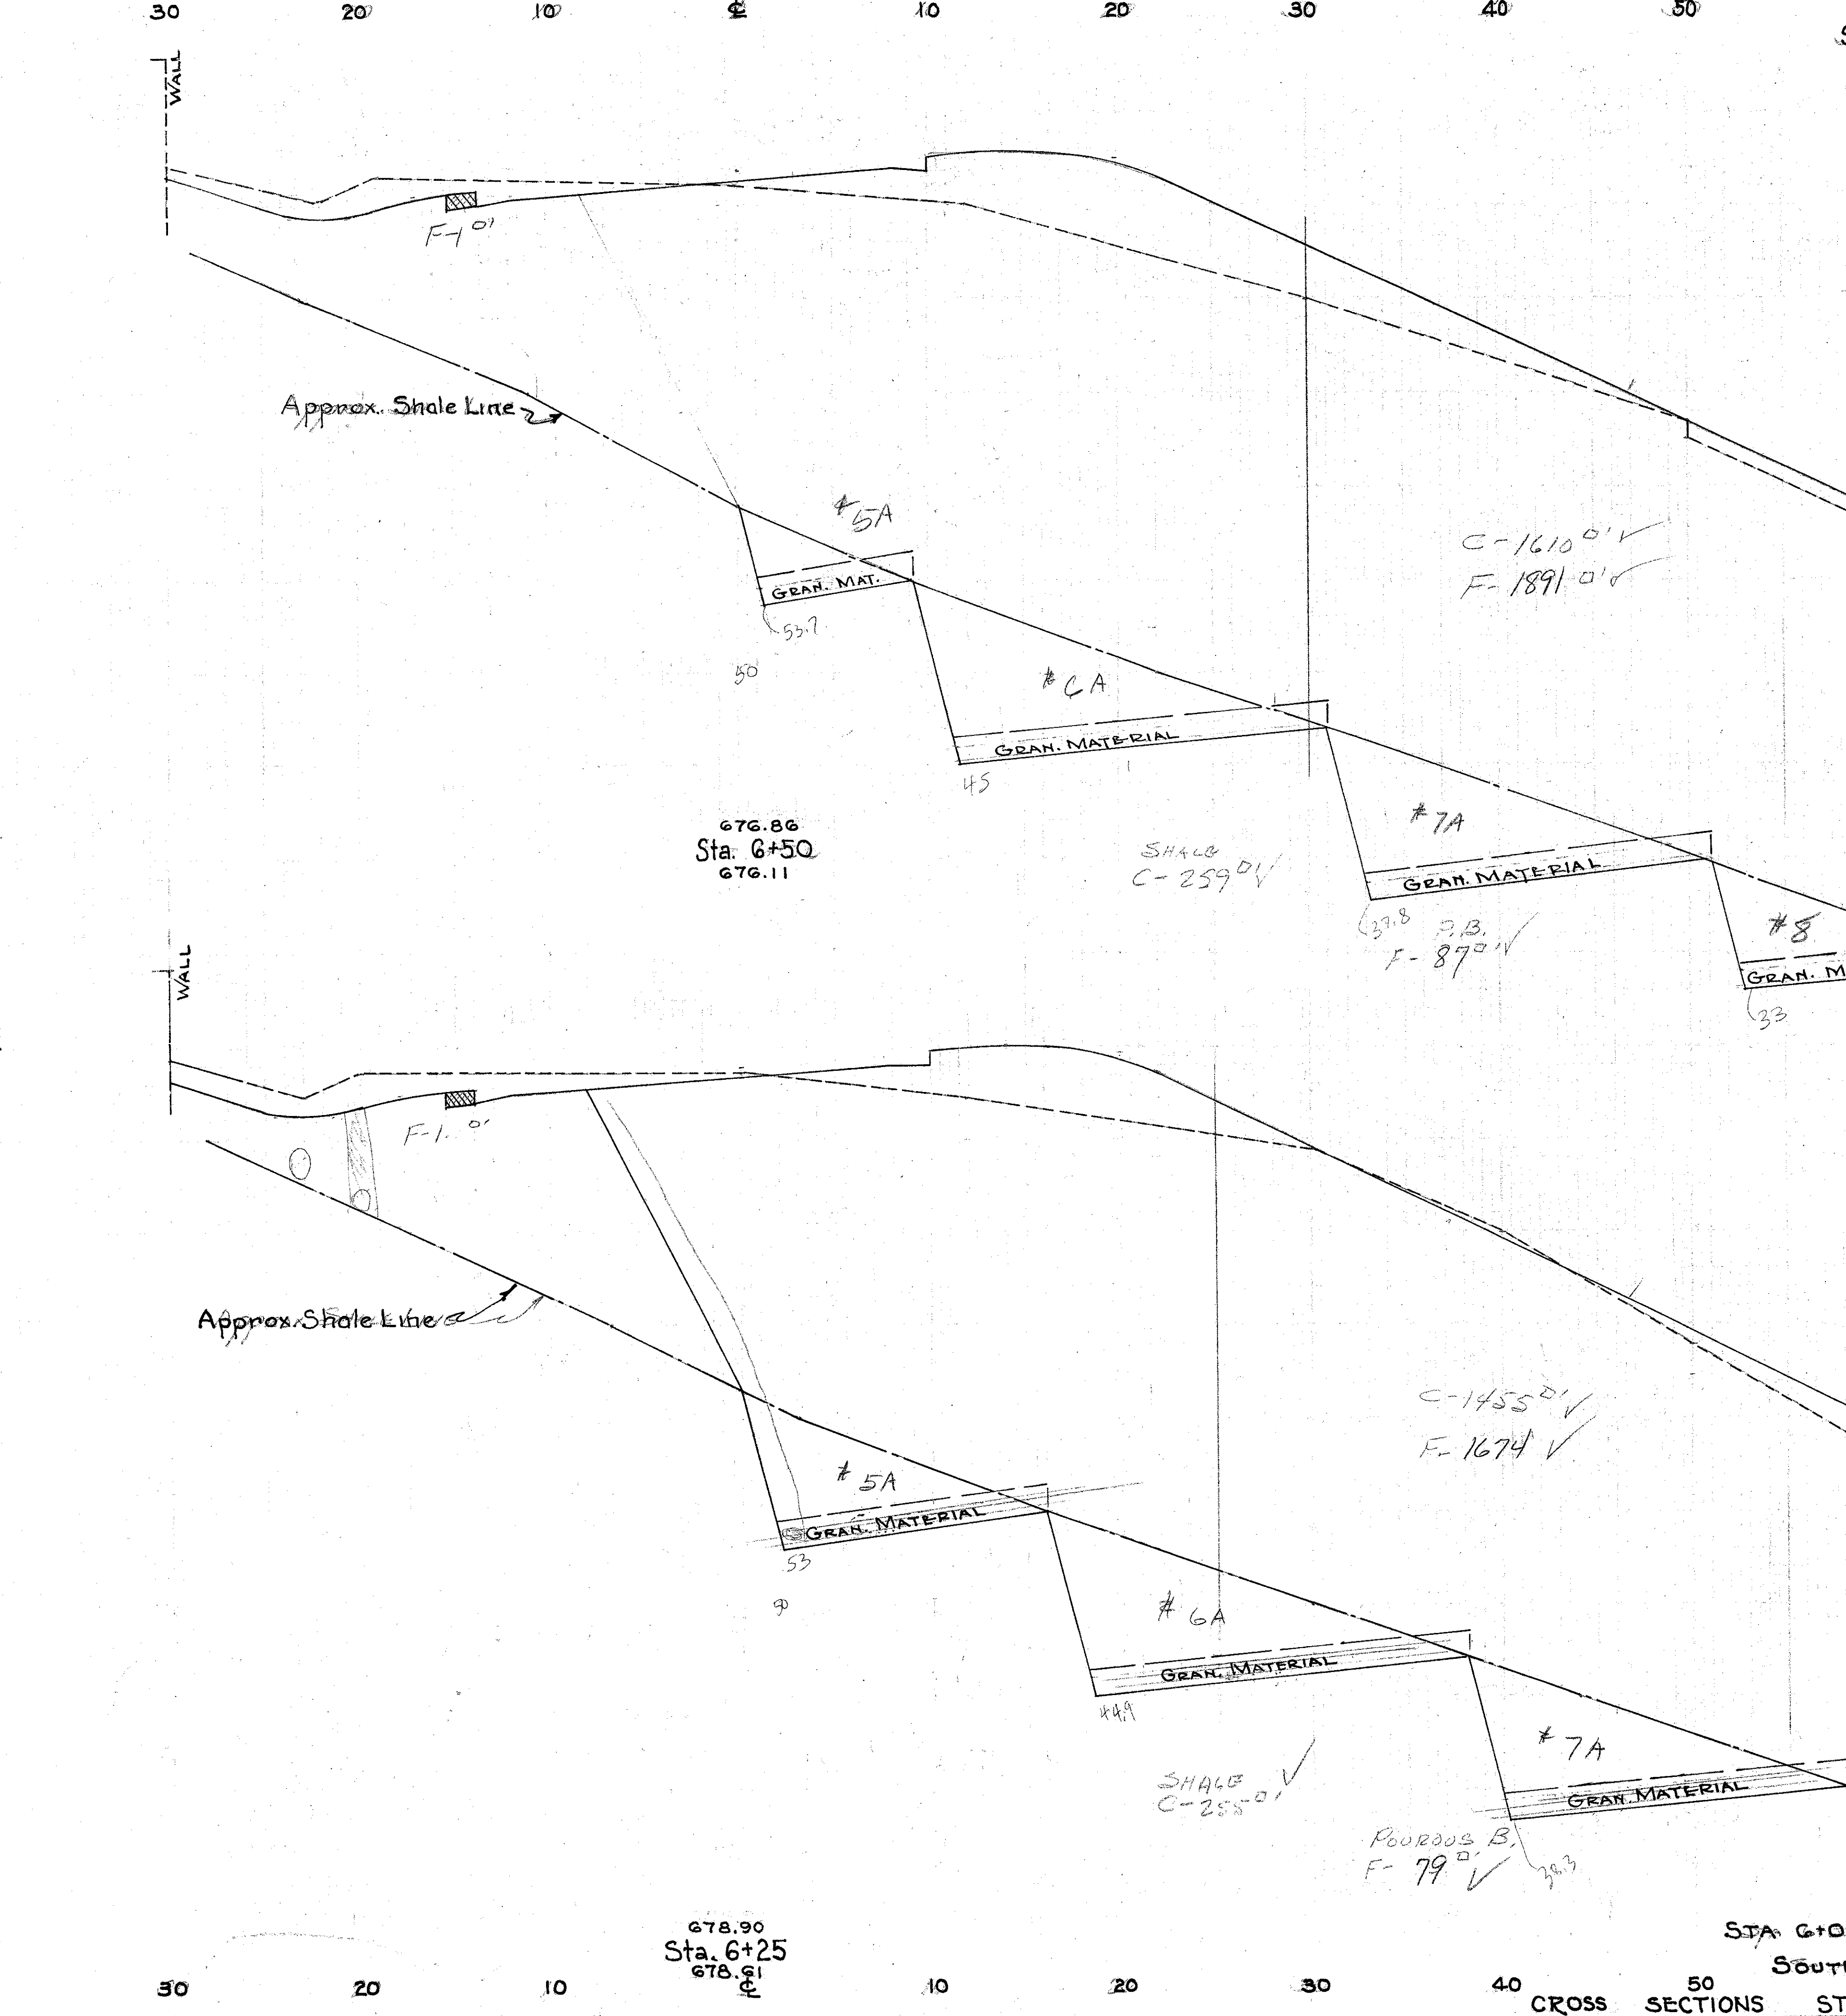


SEEDING & SODDING	
LENGTH	AREA
Lin. Ft.	Sq. Yds.
98	272
97	267
95	

SHALE EXCAV.		OVER BURDEN EXCAV.		GRAN. BACKFILL		EMBANKMENT	
END AREA	CU. YDS.	END AREA	CU. YDS.	END AREA	CU. YDS.	END AREA	CU. YDS.
259		1610		87		1892	
212		1420		77		1652	
255		1455		79		1675	
230		1338		78		1570	
244		1438		89		1715	

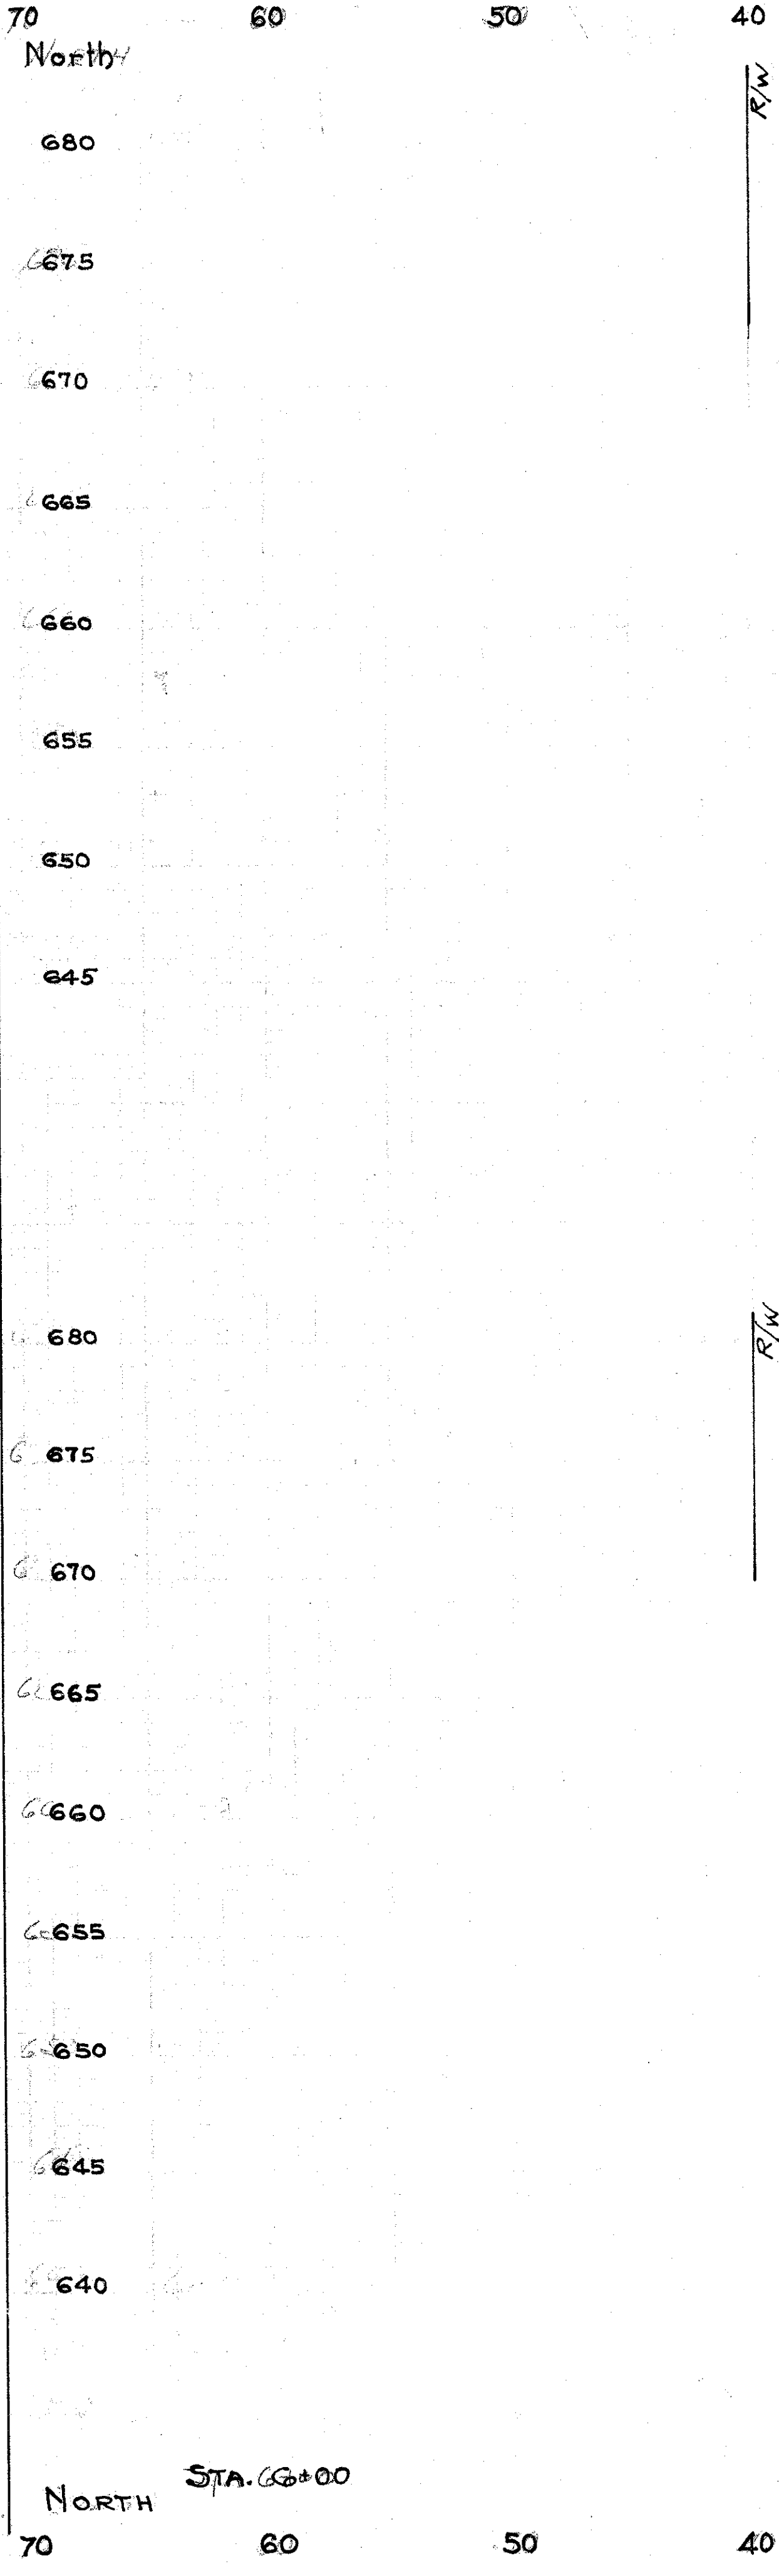

678.90  
 Sta. 6+25  
 678.91

676.86  
 Sta. 6+50  
 676.11

STA. 6+00  
 SOUTH

CROSS SECTIONS STA. 6+25 TO STA. 6+50