


SEEDING & SODDING	
LENGTH	AREA
LIN. FT.	SQ. YDS.
83	
233	
91	
273	
98	

SHALE EXCAV.		OVER BURDEN EXCAV.		GRAN. BACKFILL		EMBANKMENT	
END AREA	CU. YDS.	END AREA	CU. YDS.	END AREA	CU. YDS.	END AREA	CU. YDS.
179		1435		77		1610	
174		1330		71		1504	
212		1544		81		1760	
226		1514		80		1752	
259		1610		87		1892	

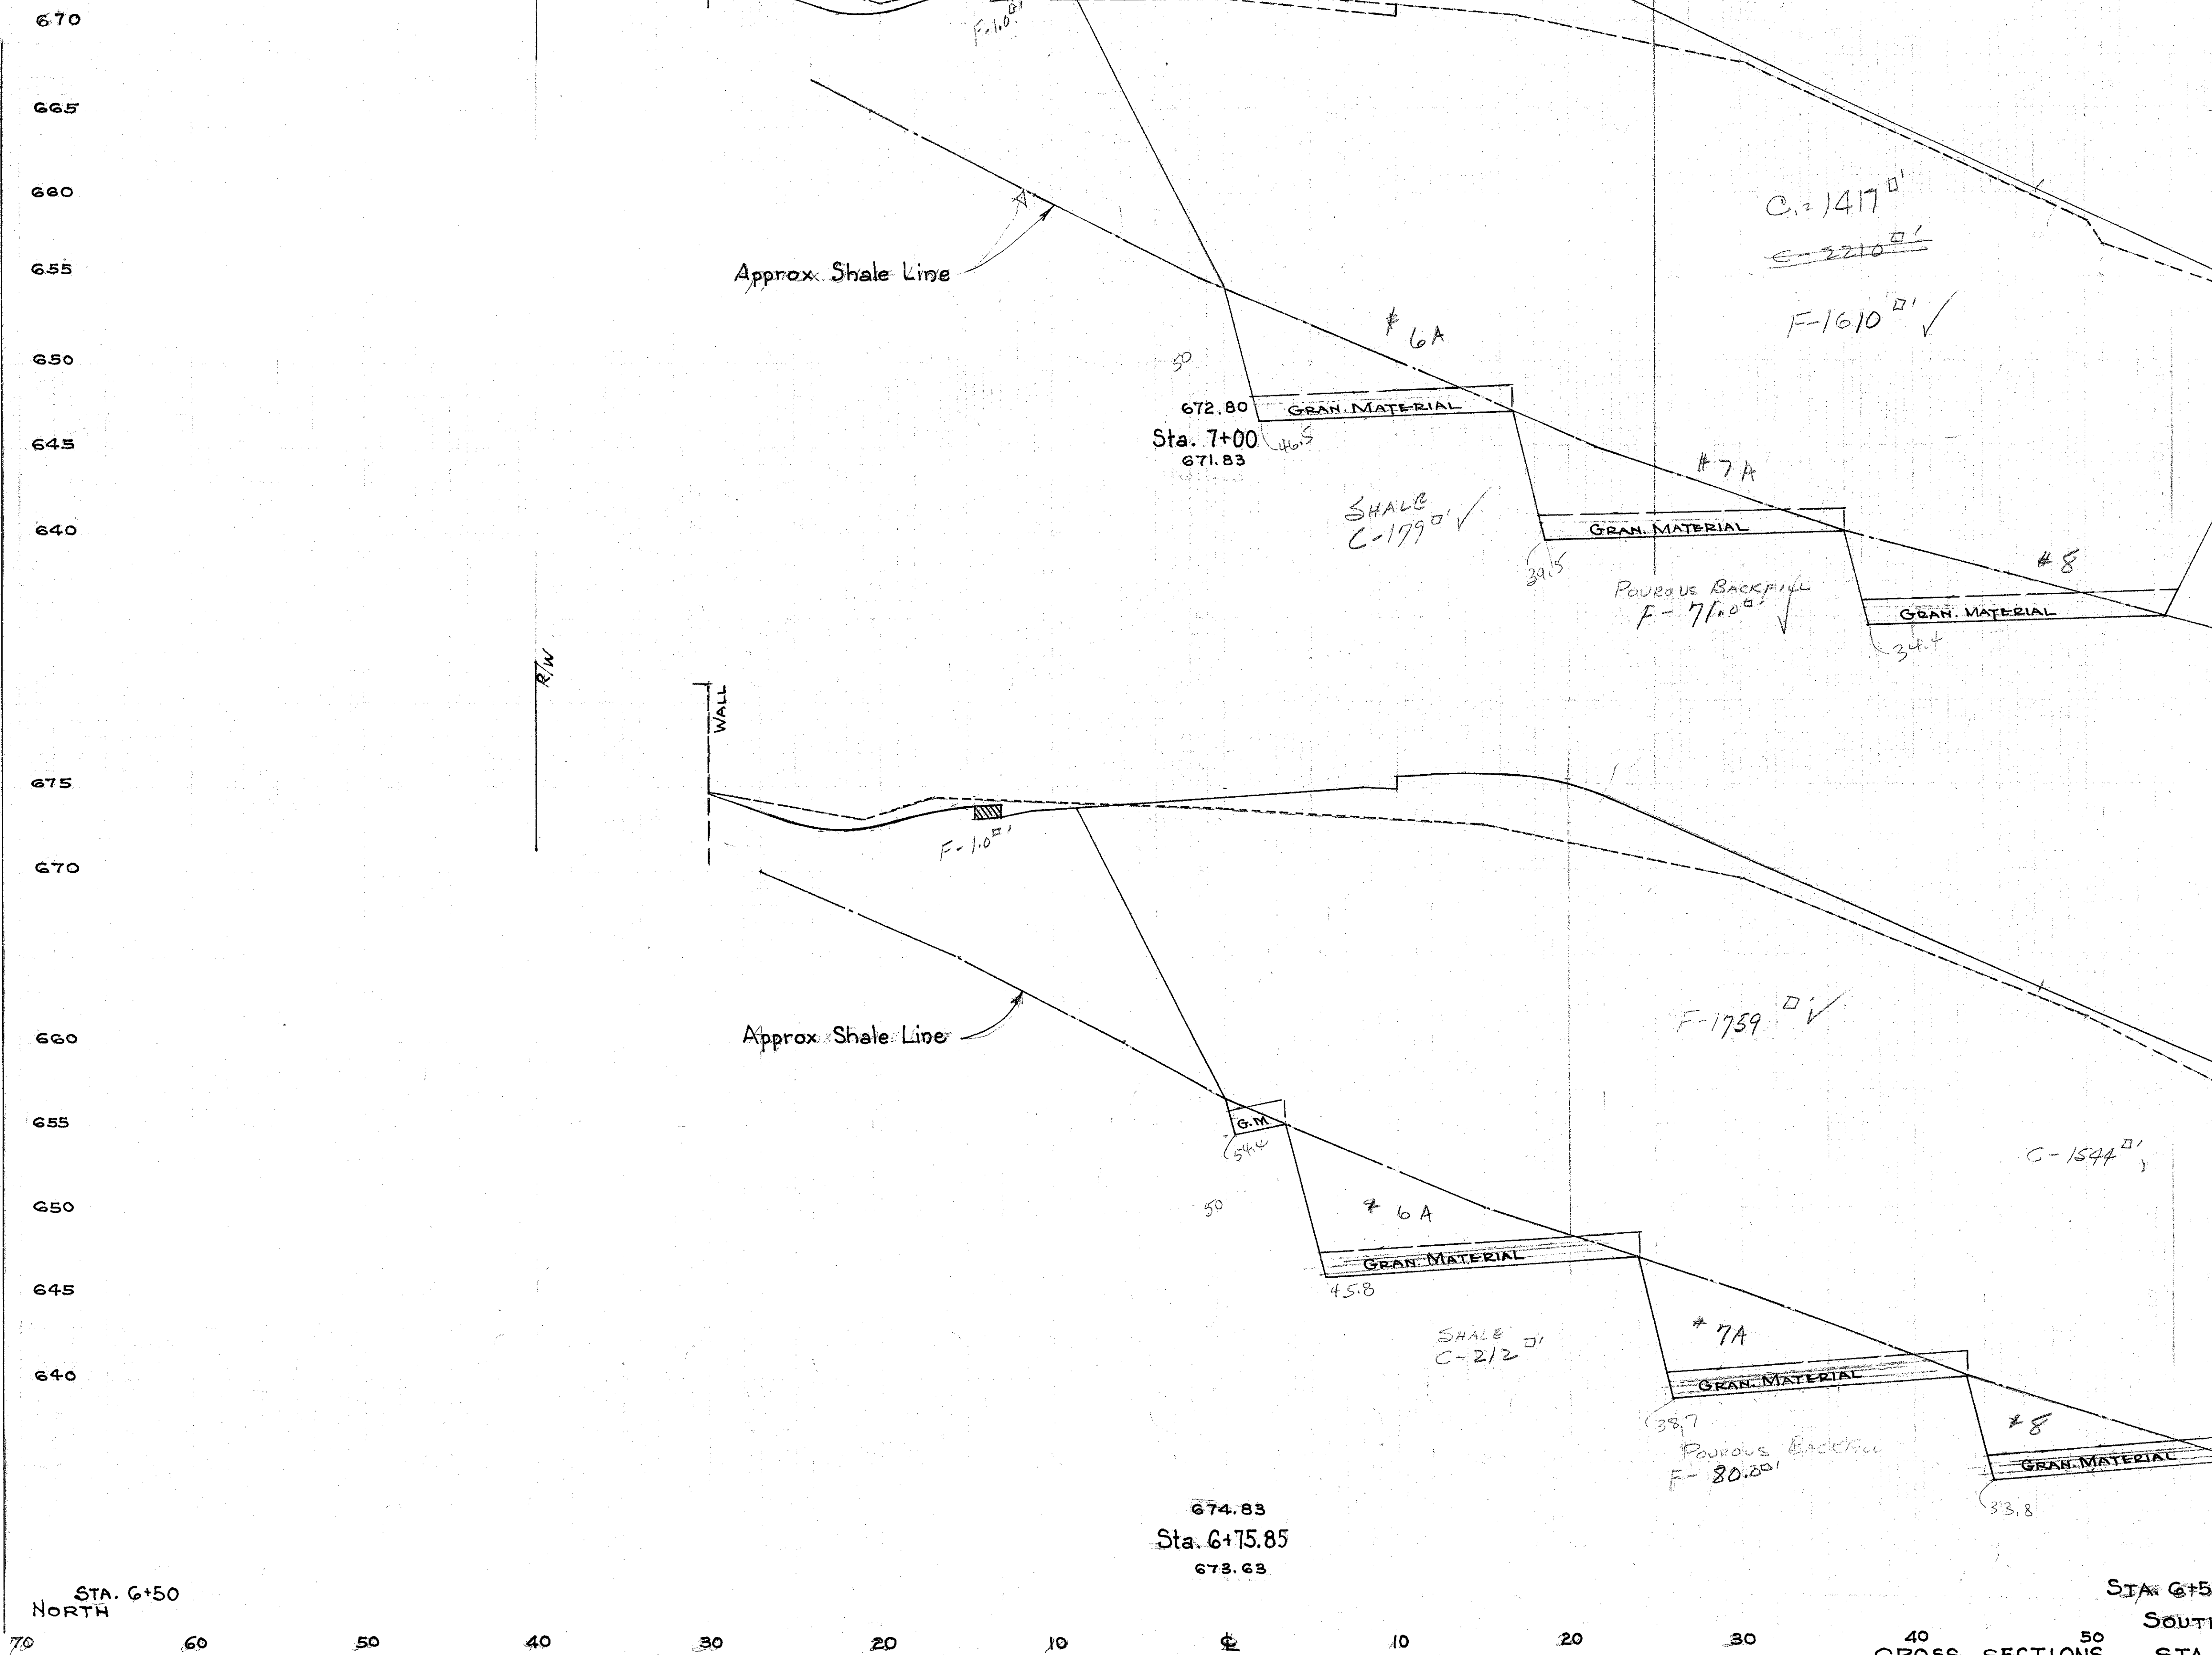

CROSS SECTIONS STA. 6+75.90 TO STA. 7+00