


DETOUR PLAN


CALC. BY		OHIO
DATE		FHWA
CHKD. BY		REGION
DATE		

LAKE COUNTY
S.R. 84 OVER THE CHAGRIN RIVER
LAK-84-6.33

3
16

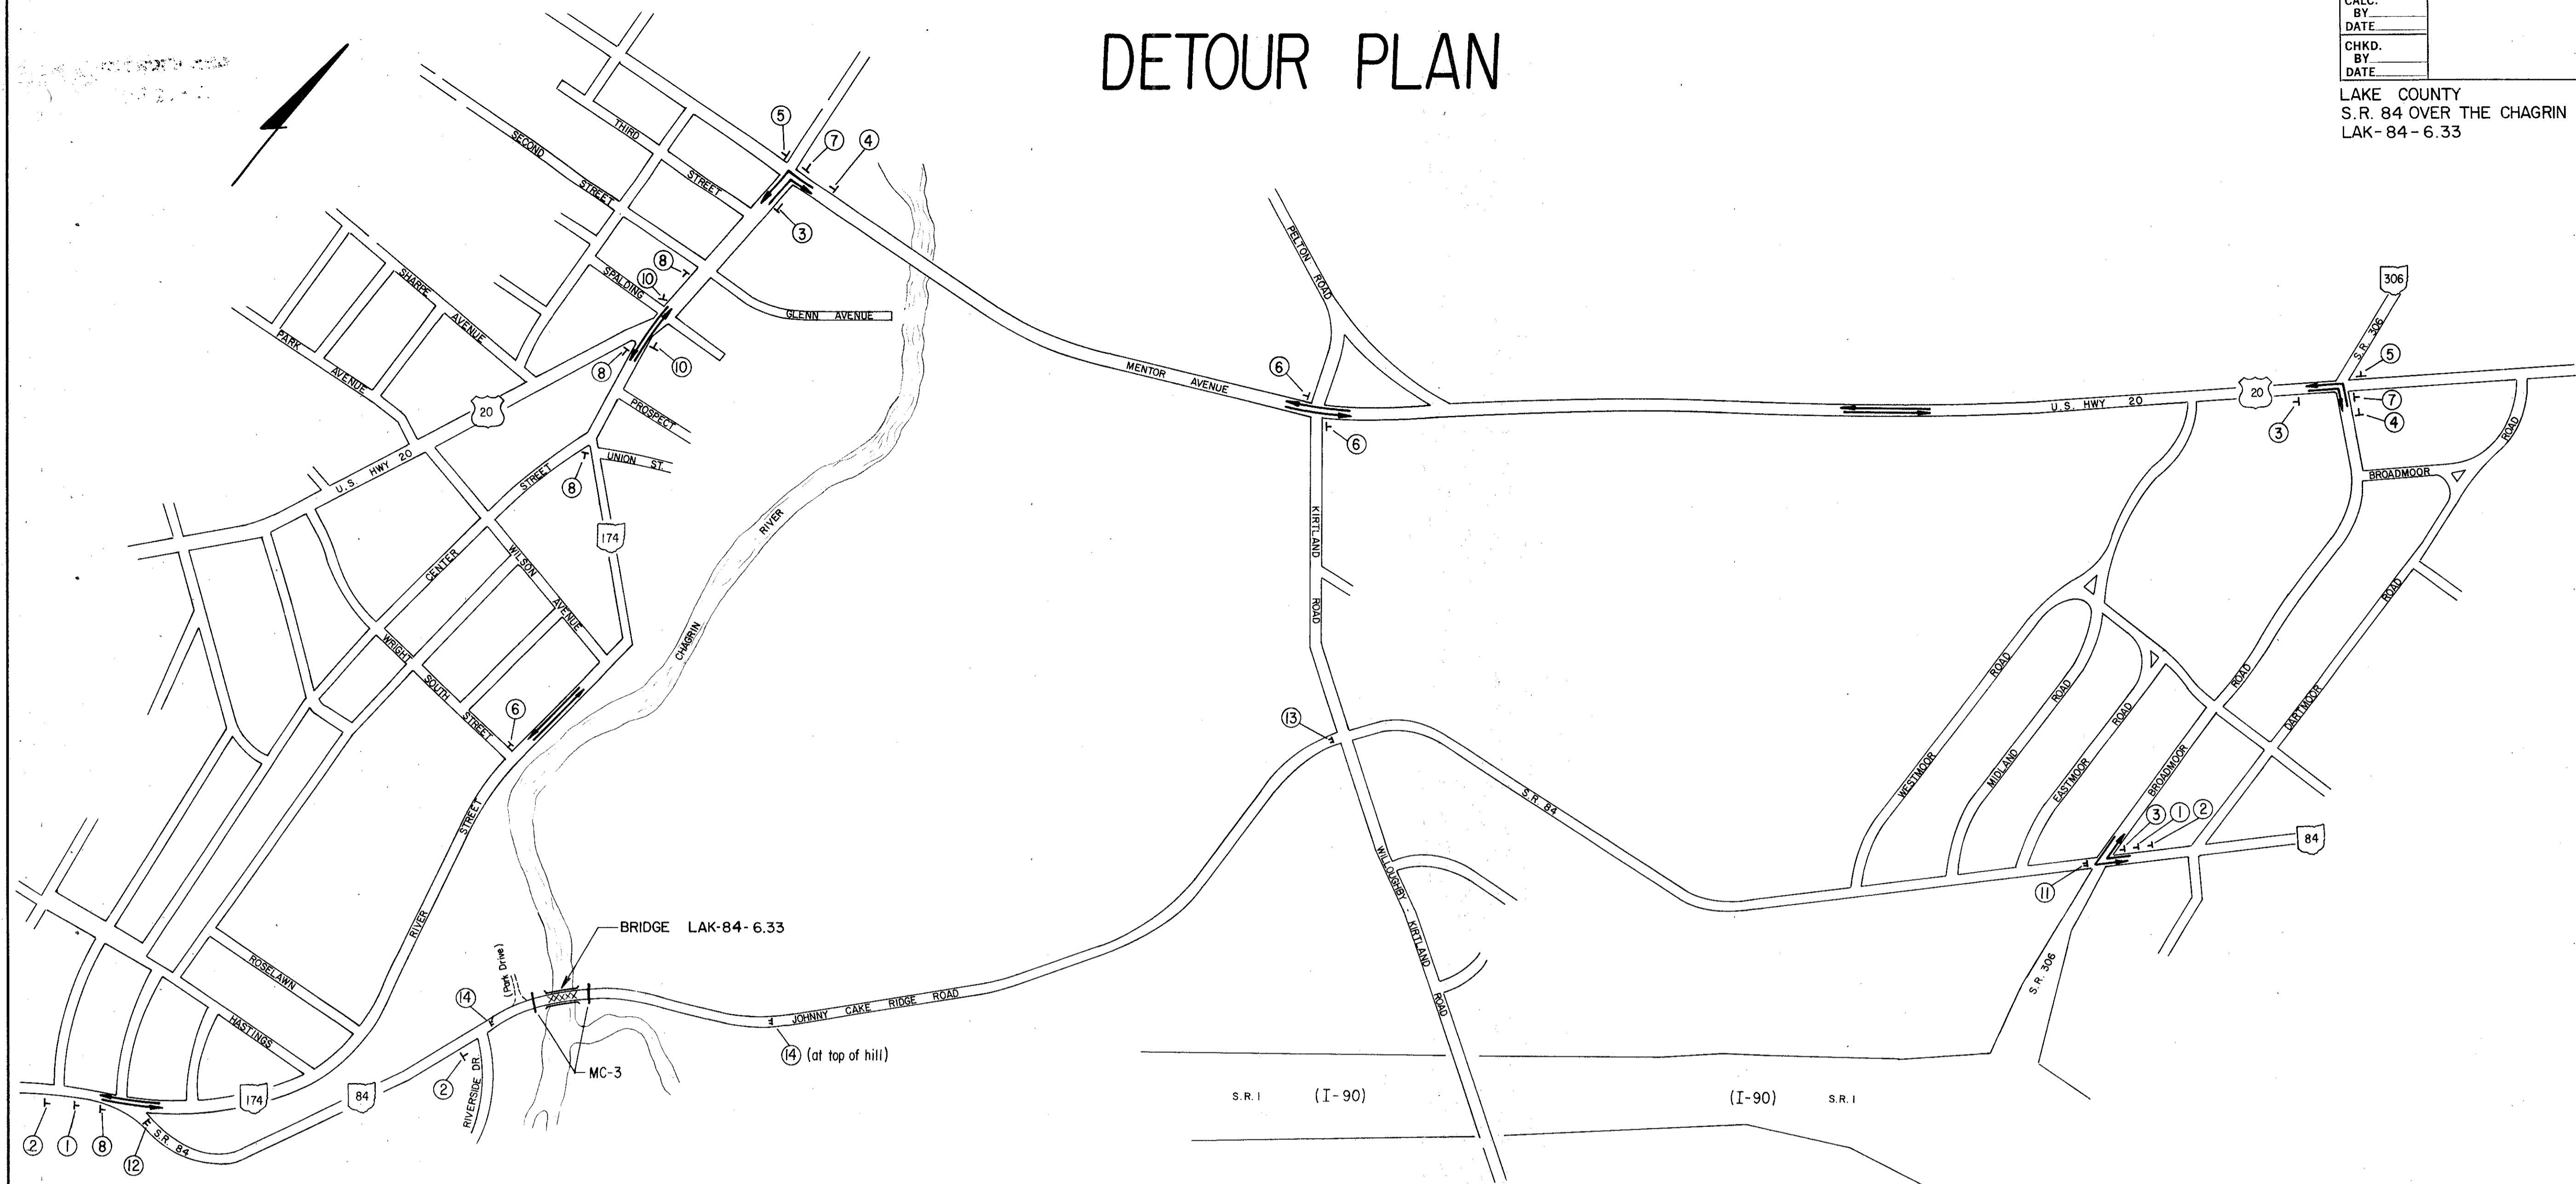

SIGN LEGEND

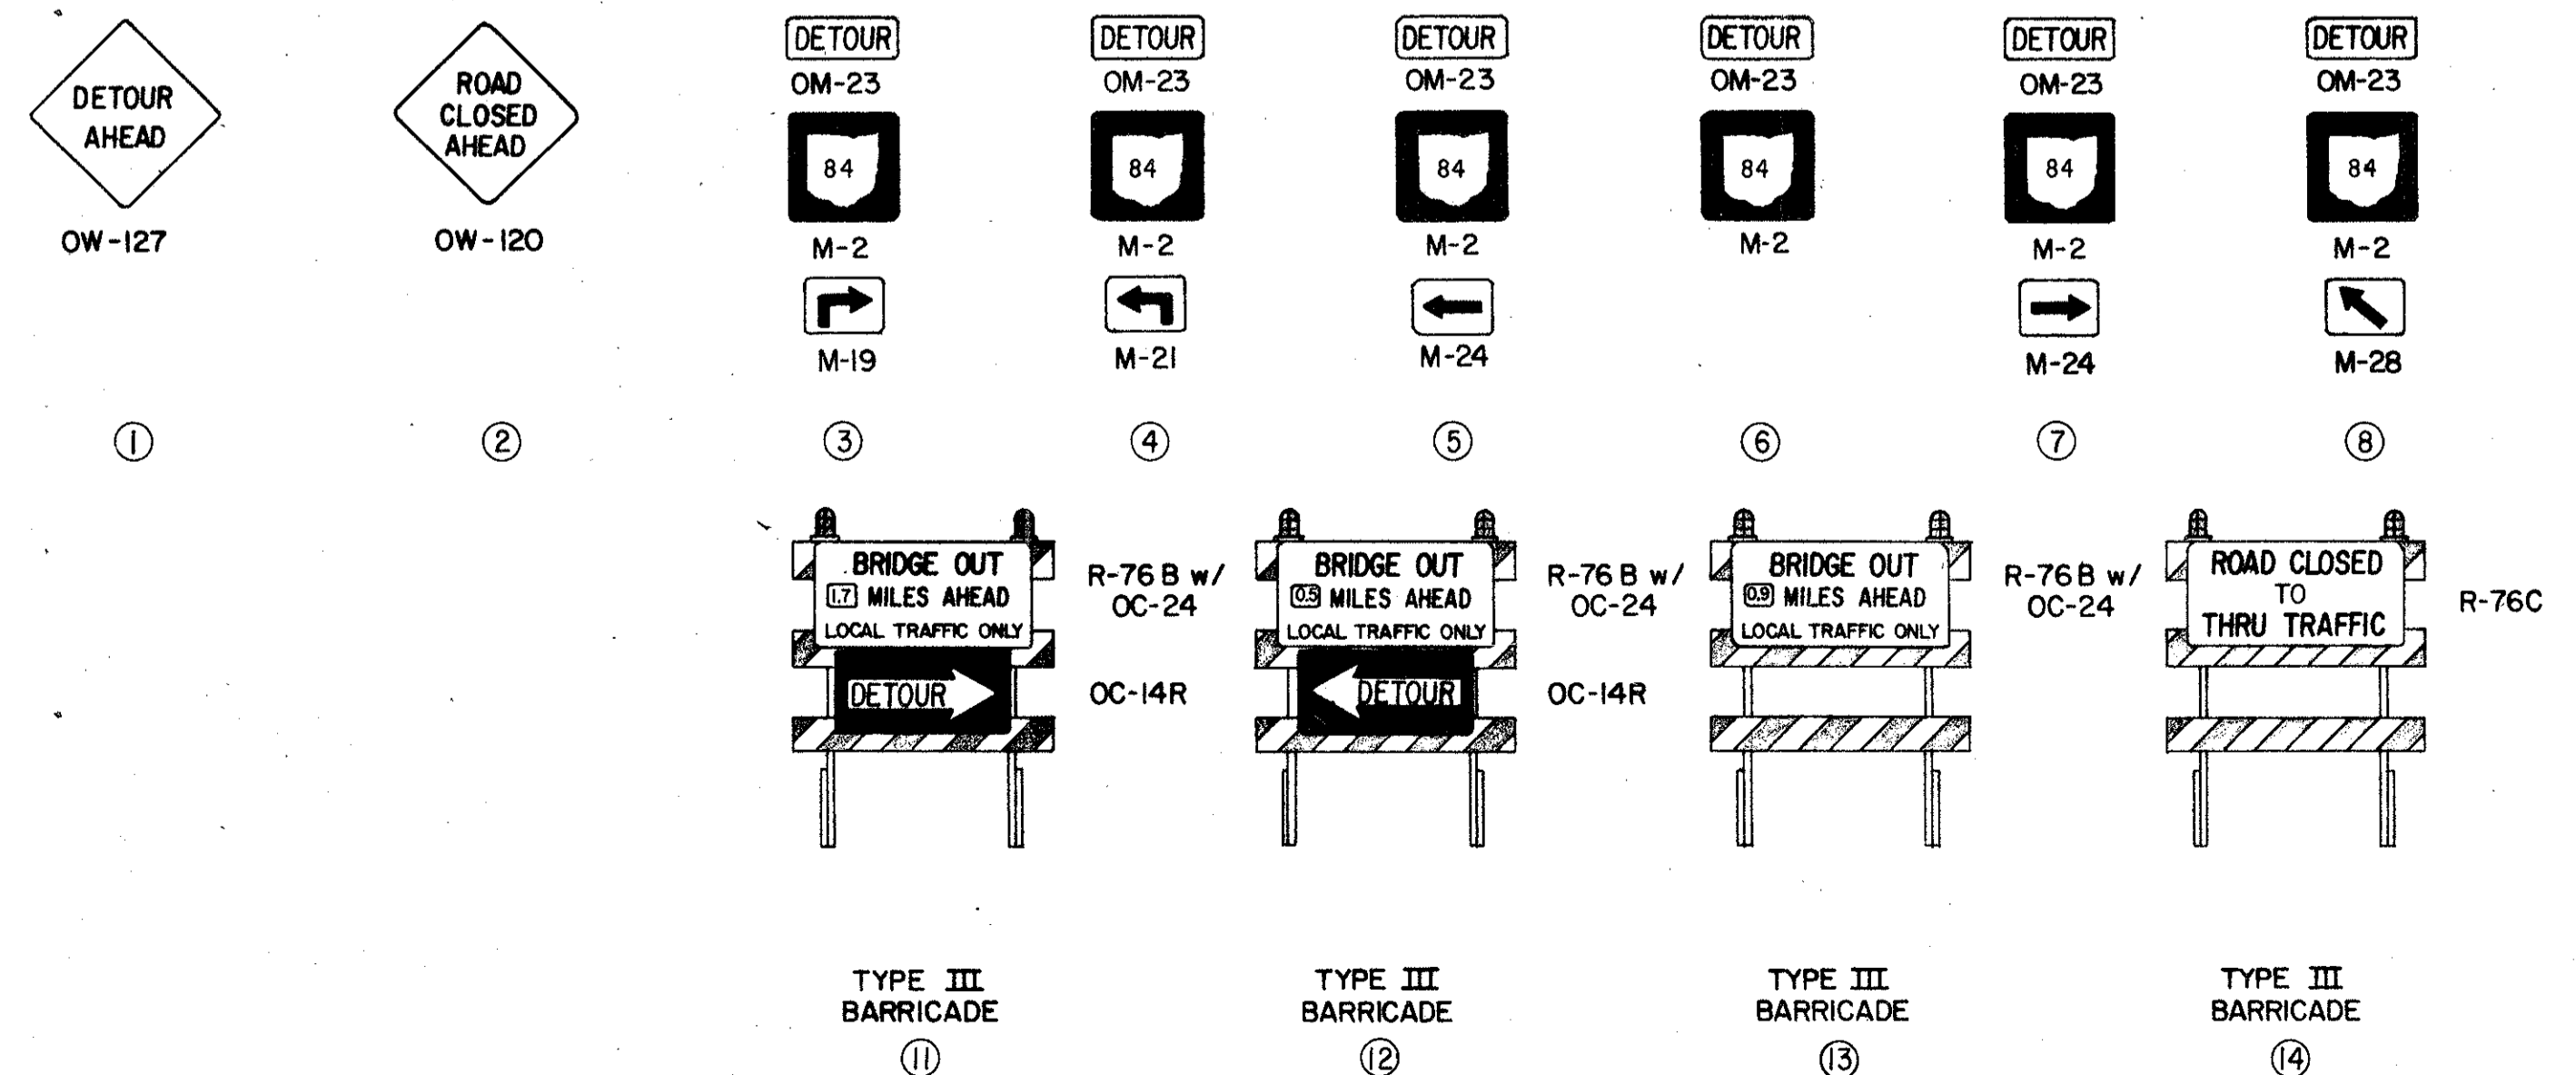

COLPETZER WOODS CONSULTANTS, INC. CONSULTING ENGINEERS MENTOR, OHIO					
DETOUR PLAN					
STATE ROUTE 84 OVER THE CHAGRIN RIVER LAKE COUNTY, OHIO					
DESIGNED	DRAWN	TRACED	CHECKED	REVIEWED	DATE
DA	DA	DA		WSP	7/23/84