


MICROFILMED
OCT 21 1985

LAKE COUNTY
LAK -84 - 6.33

4A
16

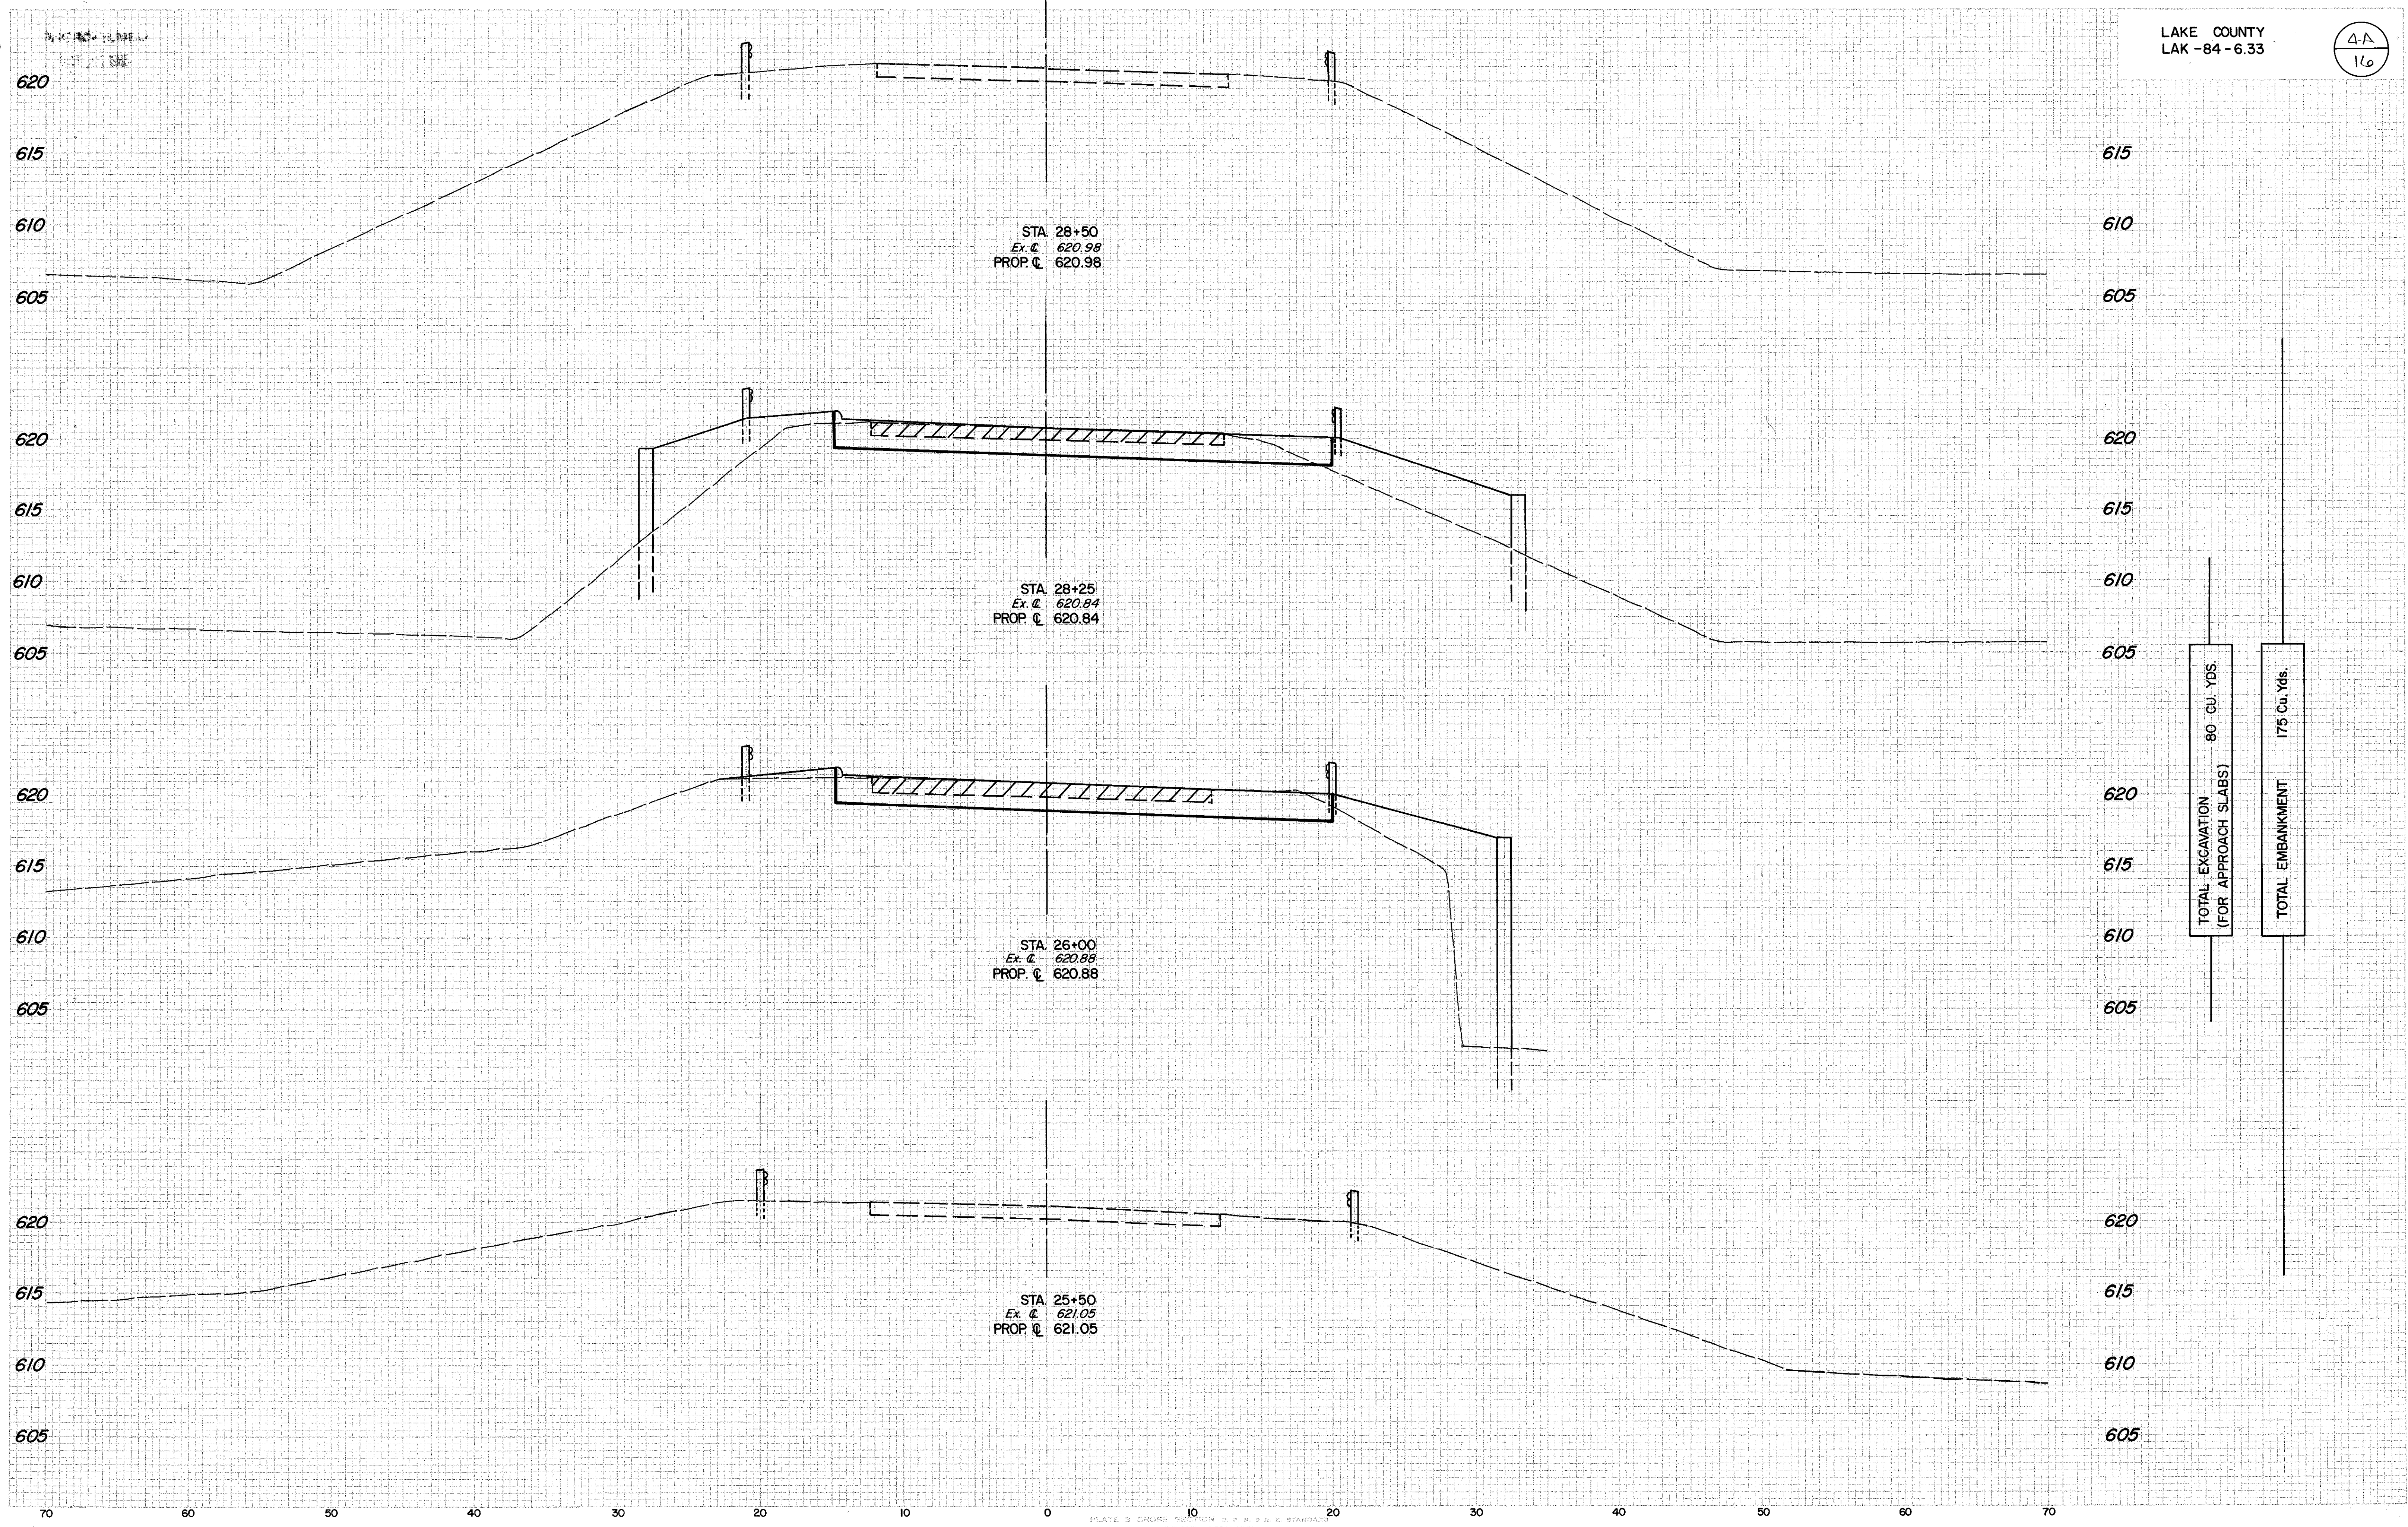


