

MICROFILMED
OCT 2 1985
OCT 2 1985


NOTE

* DIMENSIONS FROM ORIGINAL DESIGN DRAWINGS
DATED MARCH 31, 1931.
CONTRACTOR TO VERIFY DIMENSIONS IN FIELD
BEFORE NEW CONSTRUCTION BEGINS.


FHWA REGION	STATE	PROJECT
5	OHIO	

6
16

LAKE COUNTY
LAK - 84 - 06.33

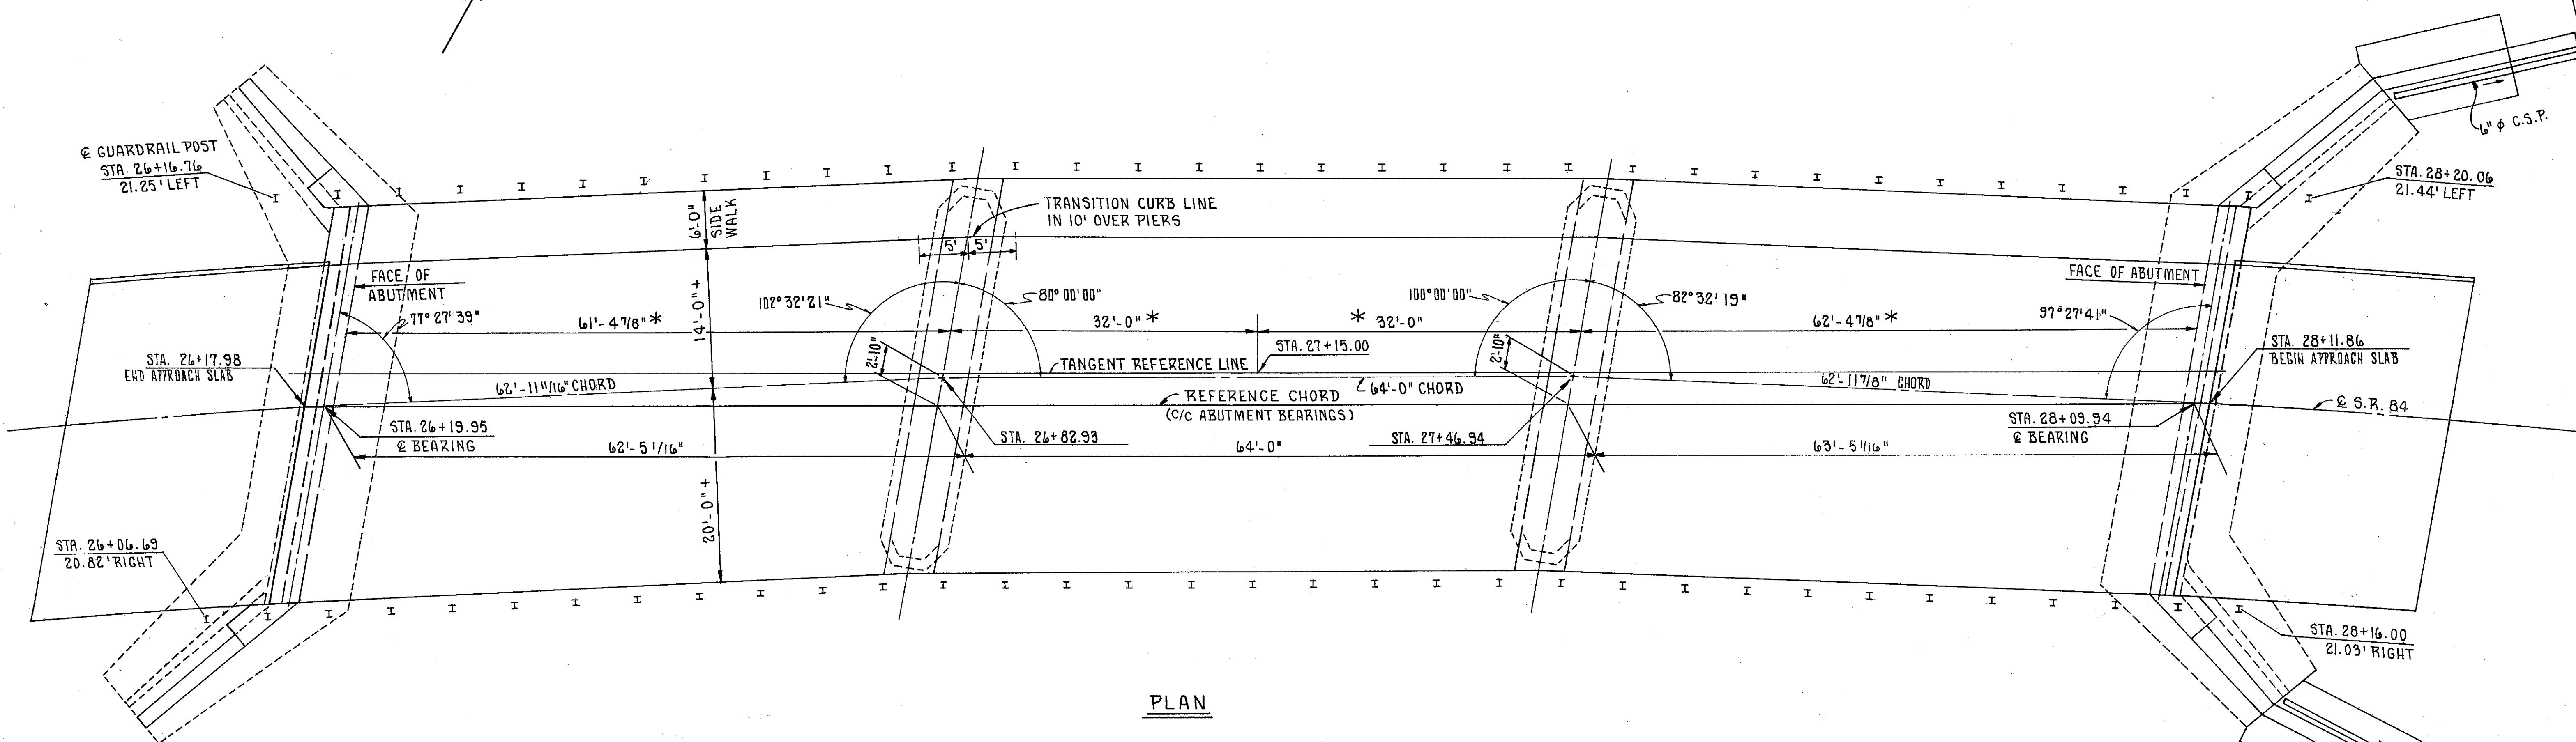

PLAN

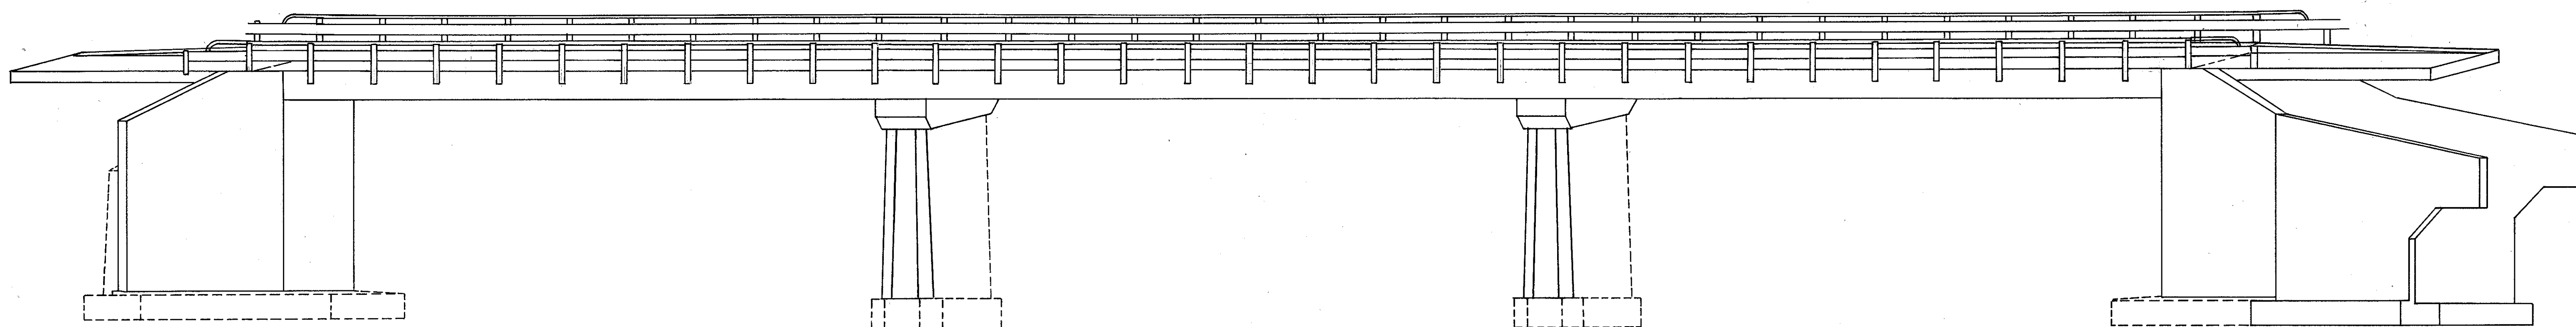

ELEVATION

COLPETZER - WOODS
CONSULTANTS, INC. 2 / 12
MENTOR, OHIO

GENERAL PLAN & ELEVATIONS
BRIDGE NO. LAK-84-0633
S.R. 84 OVER
THE CHAGRIN RIVER

DESIGNED	DRAWN	TRACED	CHECKED	REVIEWED	DATE	REVISED
PCB	PCB	RG	HM	JF	11/82	