


MICROFILMED  
 OCT 21 1985

DATE  
 BY  
 CHKD.  
 BY  
 DATE


LAK-84-0633

OHIO  
 REGION 5  
 12  
 16


LAKE COUNTY  
 S.R. 84 OVER THE CHAGRIN RIVER

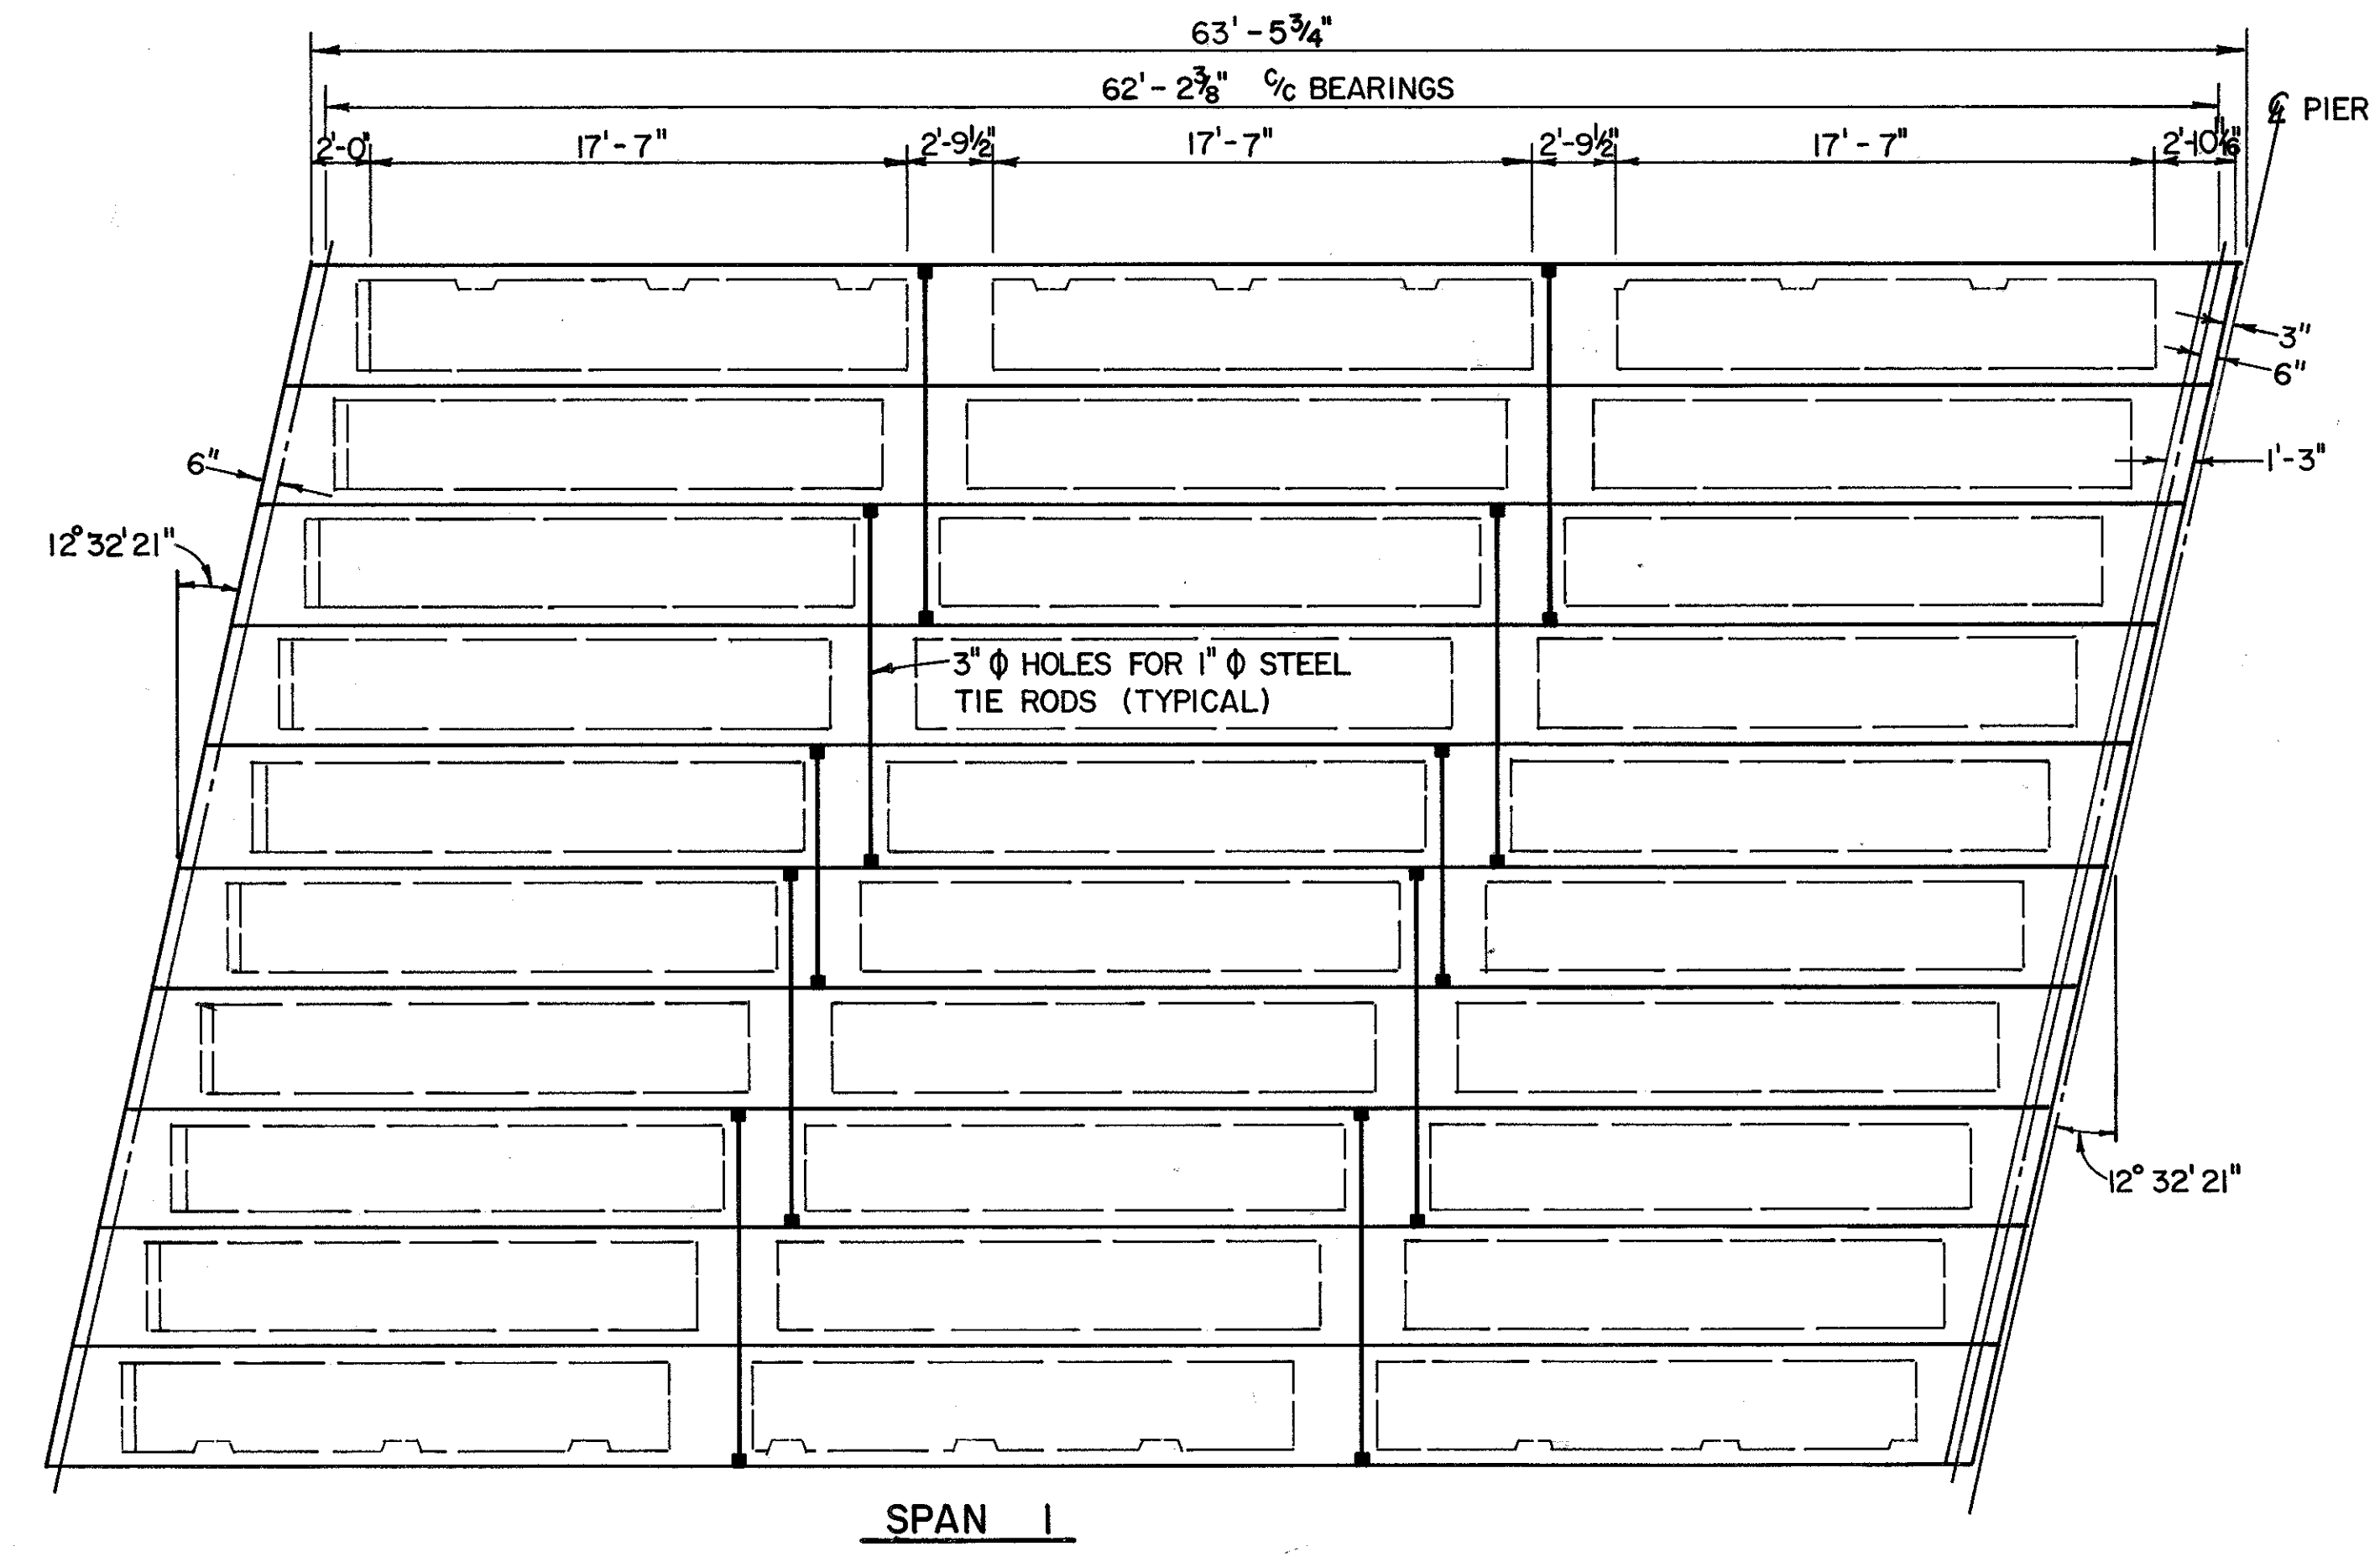


SPAN 1

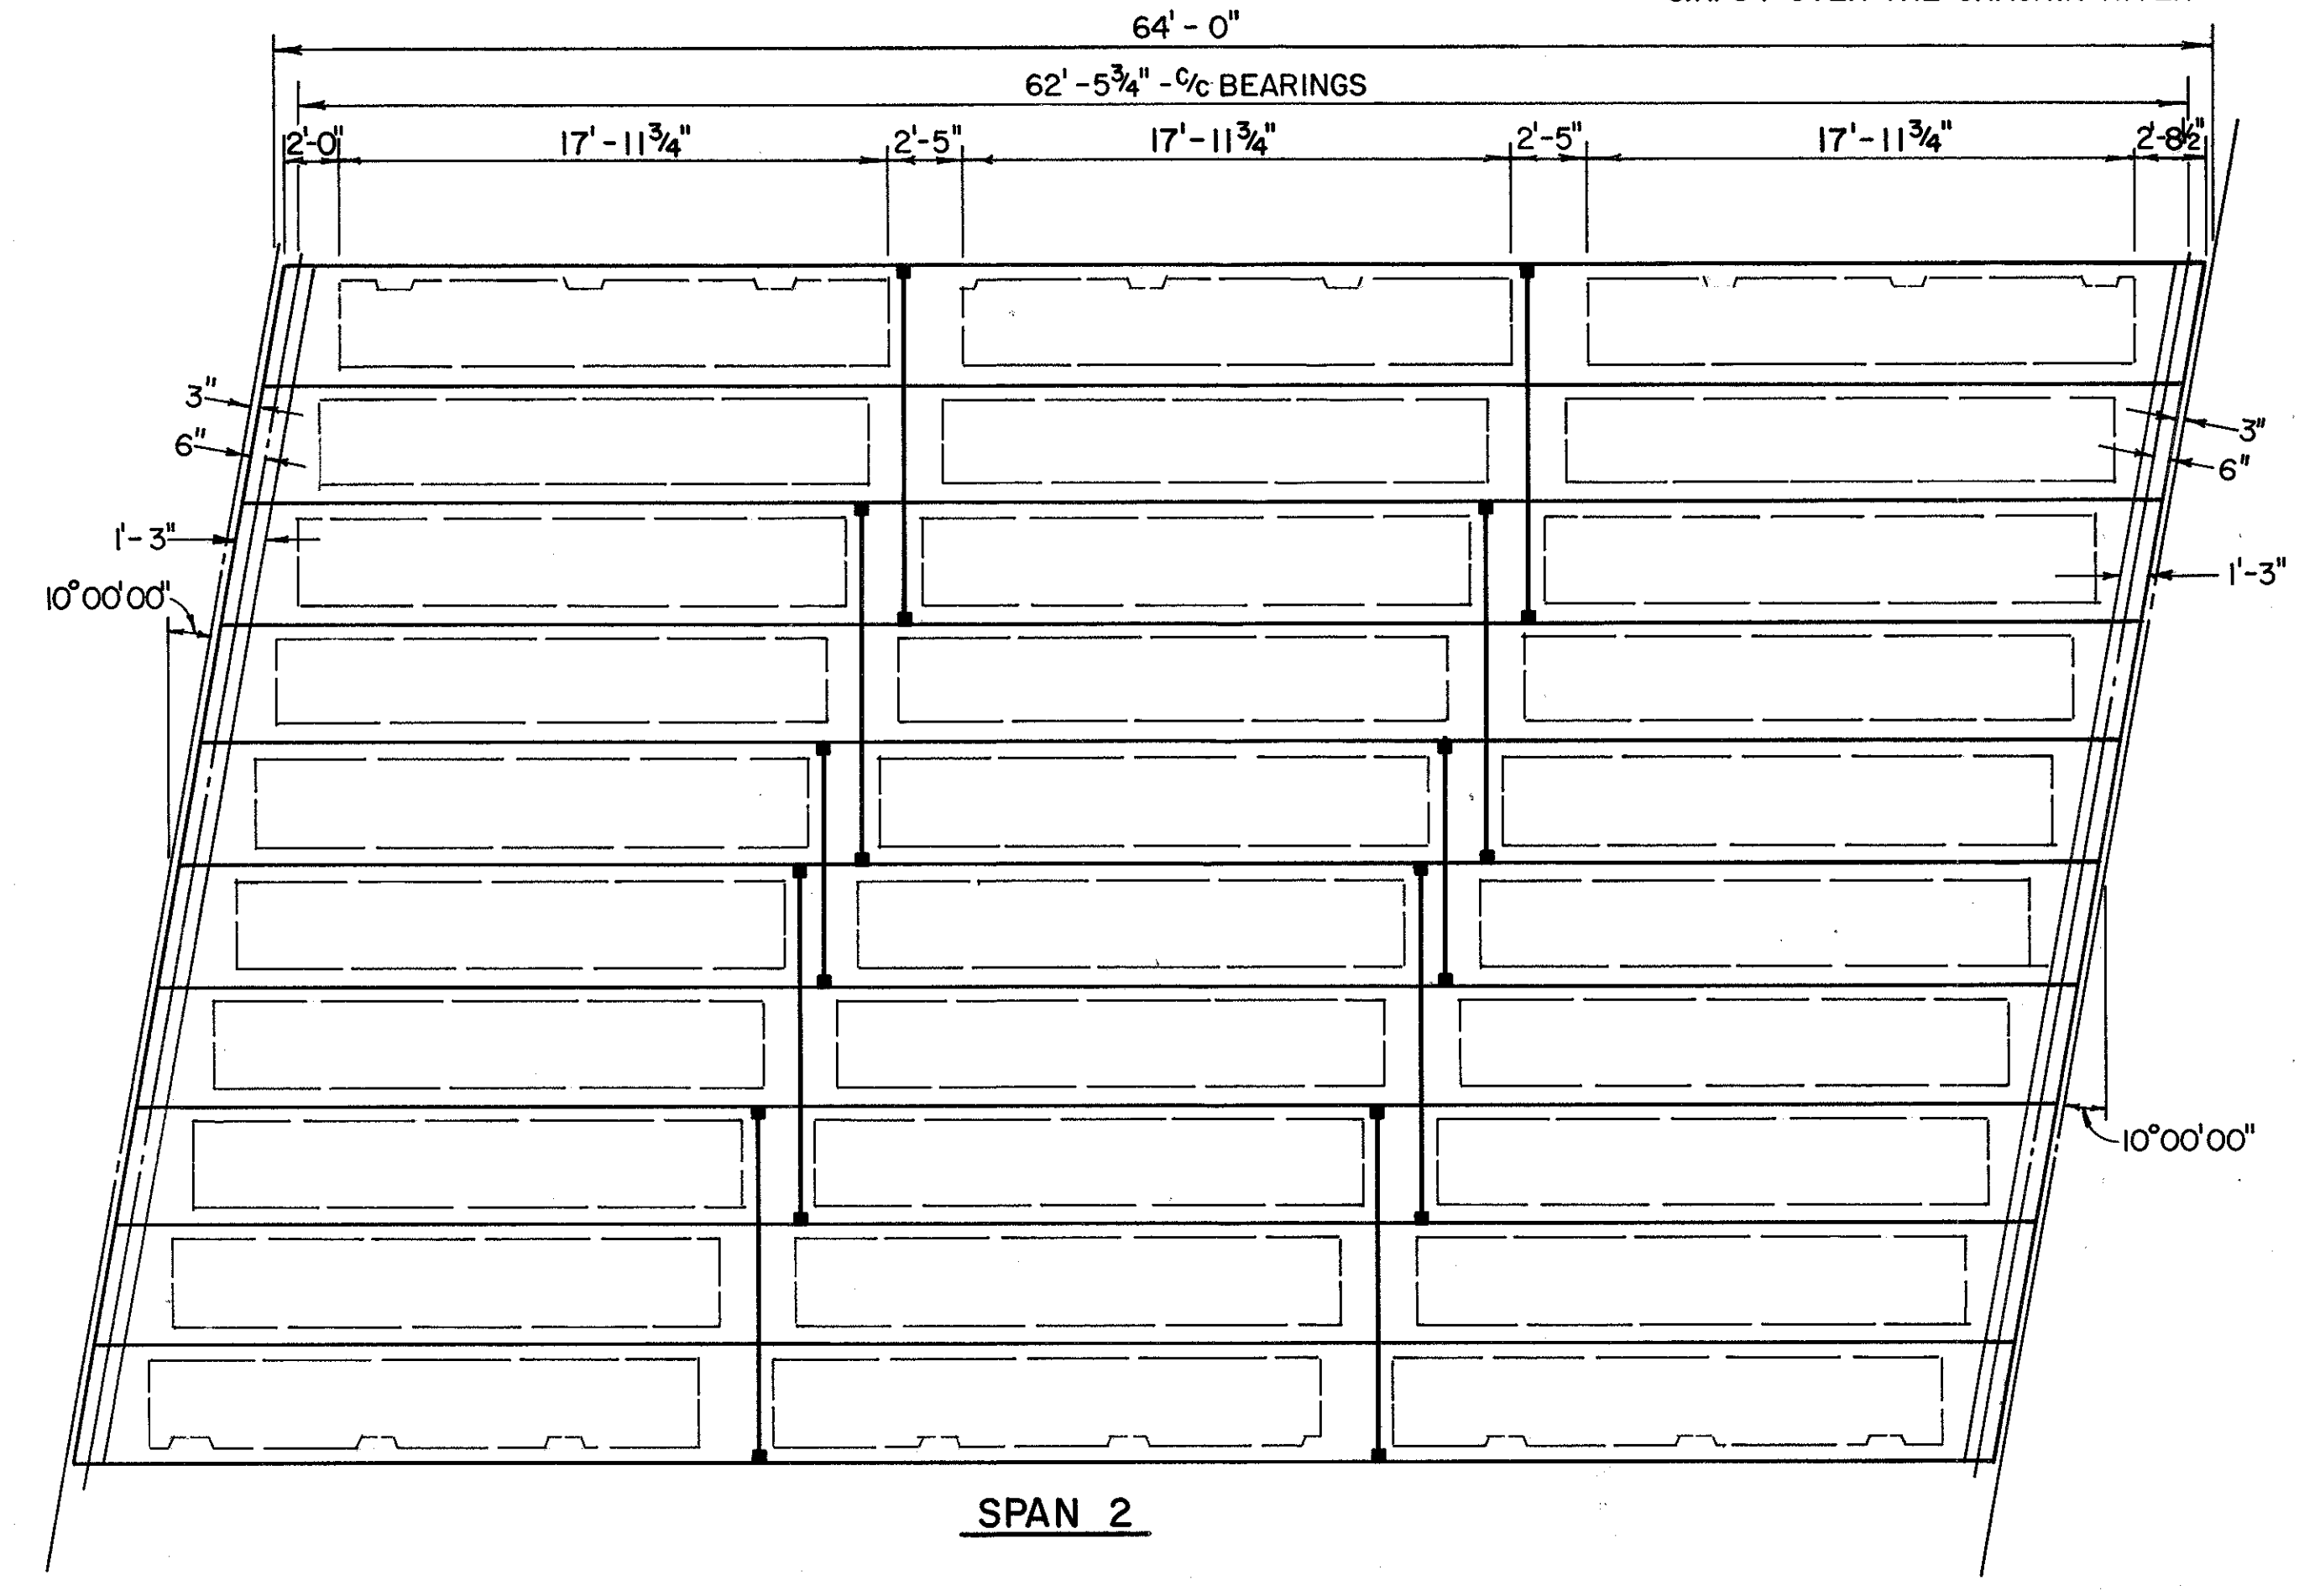


SPAN 2

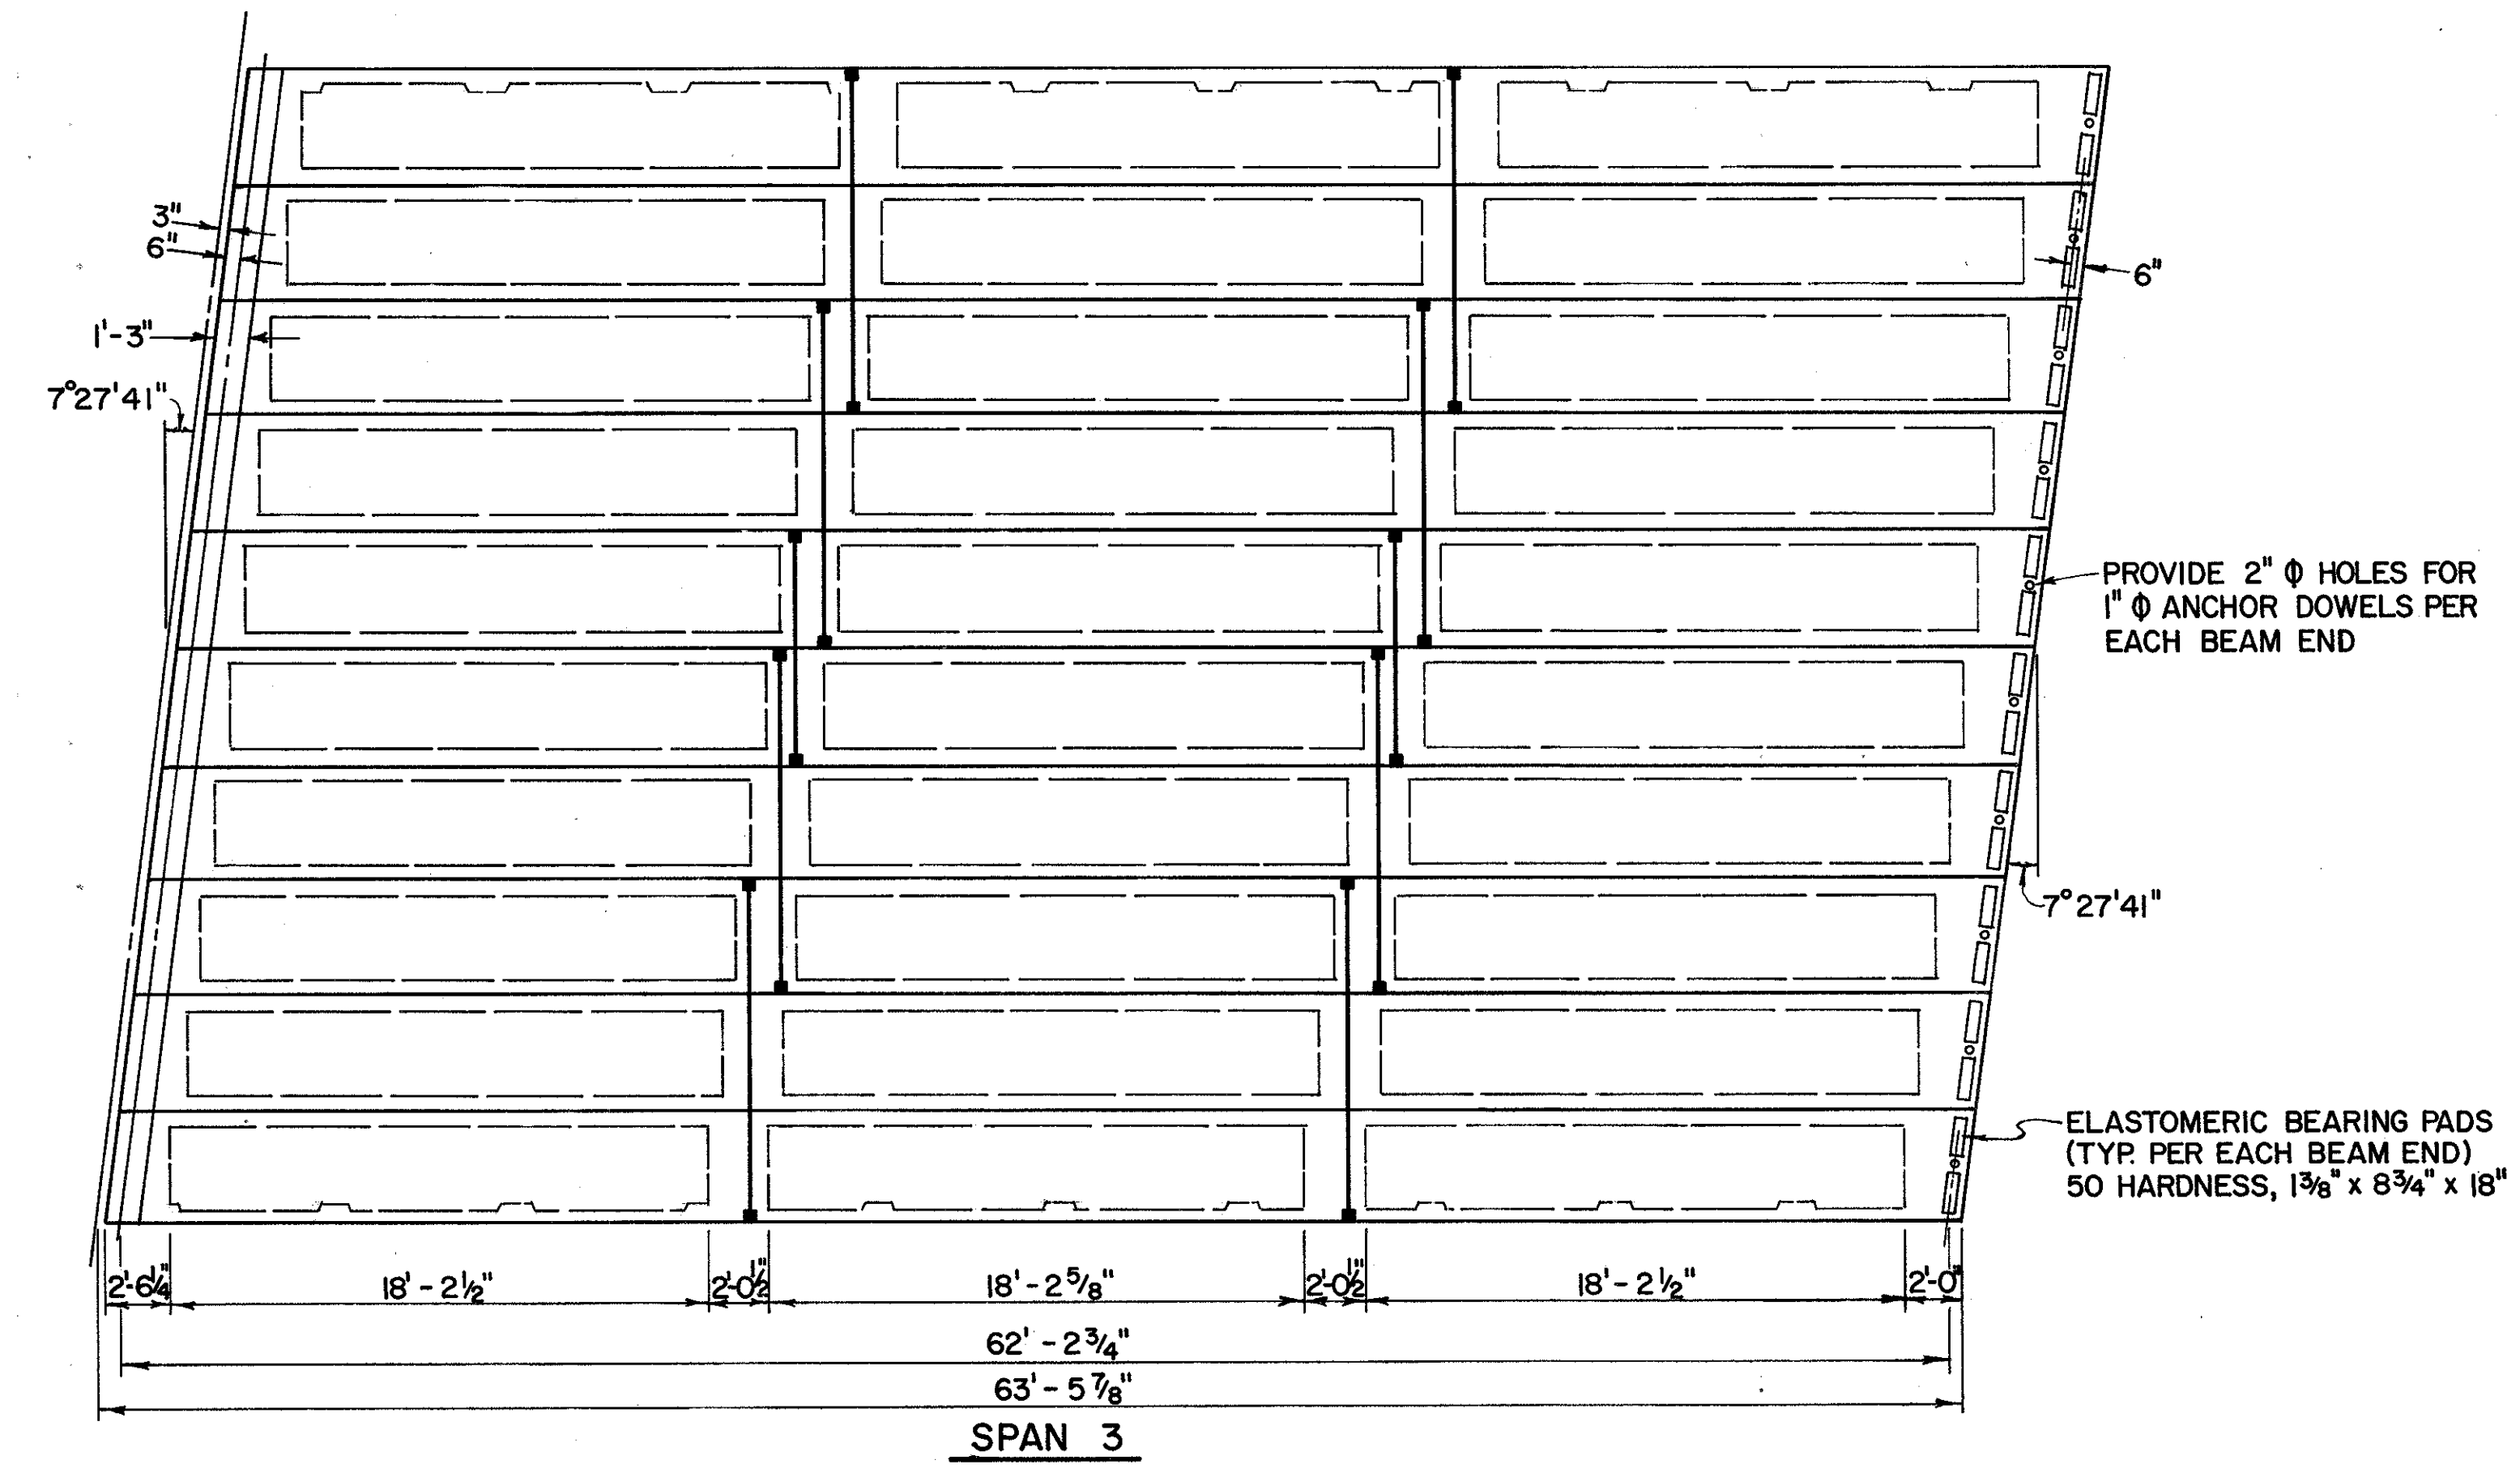


SPAN 3

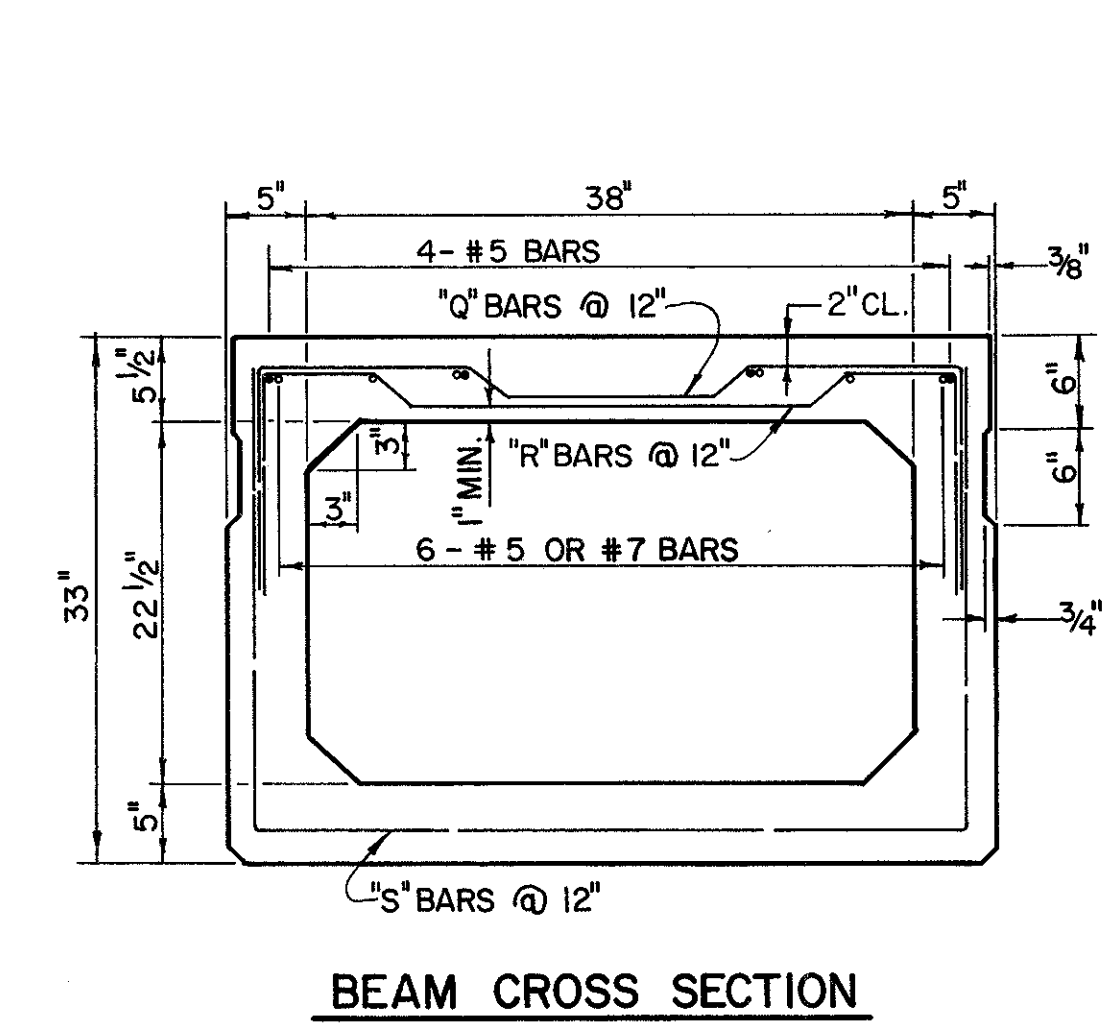

BEAM CROSS SECTION

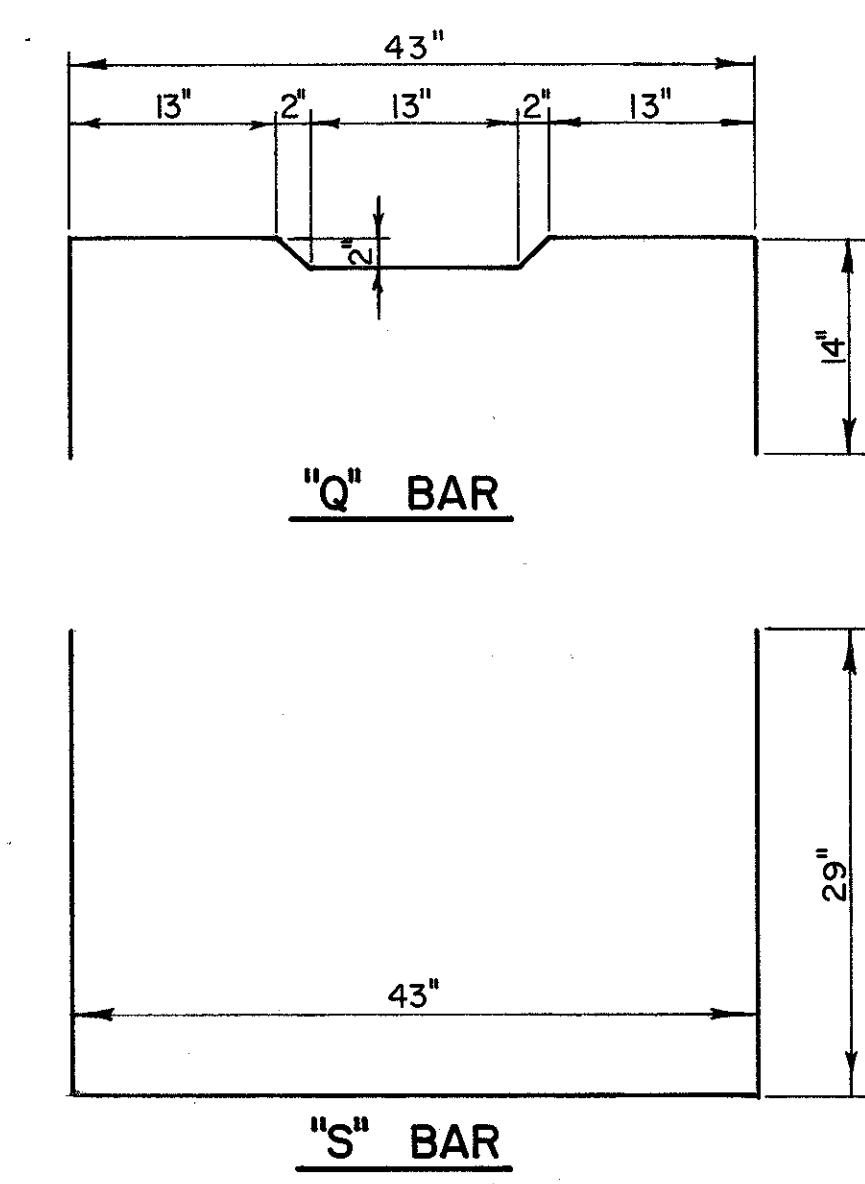

"S" BAR

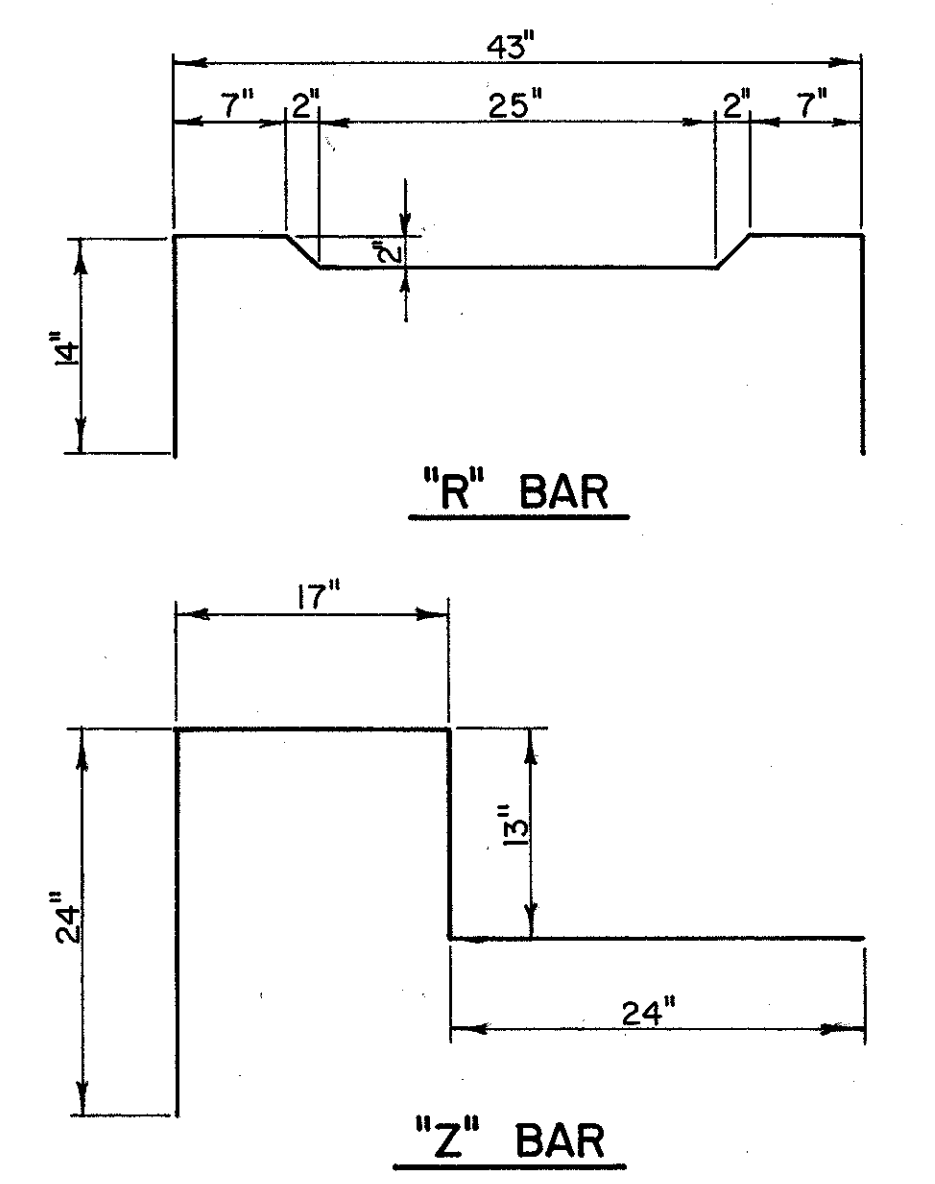

"Z" BAR

COLPETZER WOODS CONSULTANTS, INC CONSULTING ENGINEERS MENTOR, OHIO						
SUPERSTRUCTURE DETAILS						10 / 17
STATE ROUTE 84 OVER THE CHAGRIN RIVER LAKE COUNTY, OHIO						
DESIGNED	DRAWN	TRACED	CHECKED	REVIEWED	DATE	REVISED
RB	RB	J.C.	V.G.P.	F.A.	11/19/82	