



TE-127  
1000 3-71

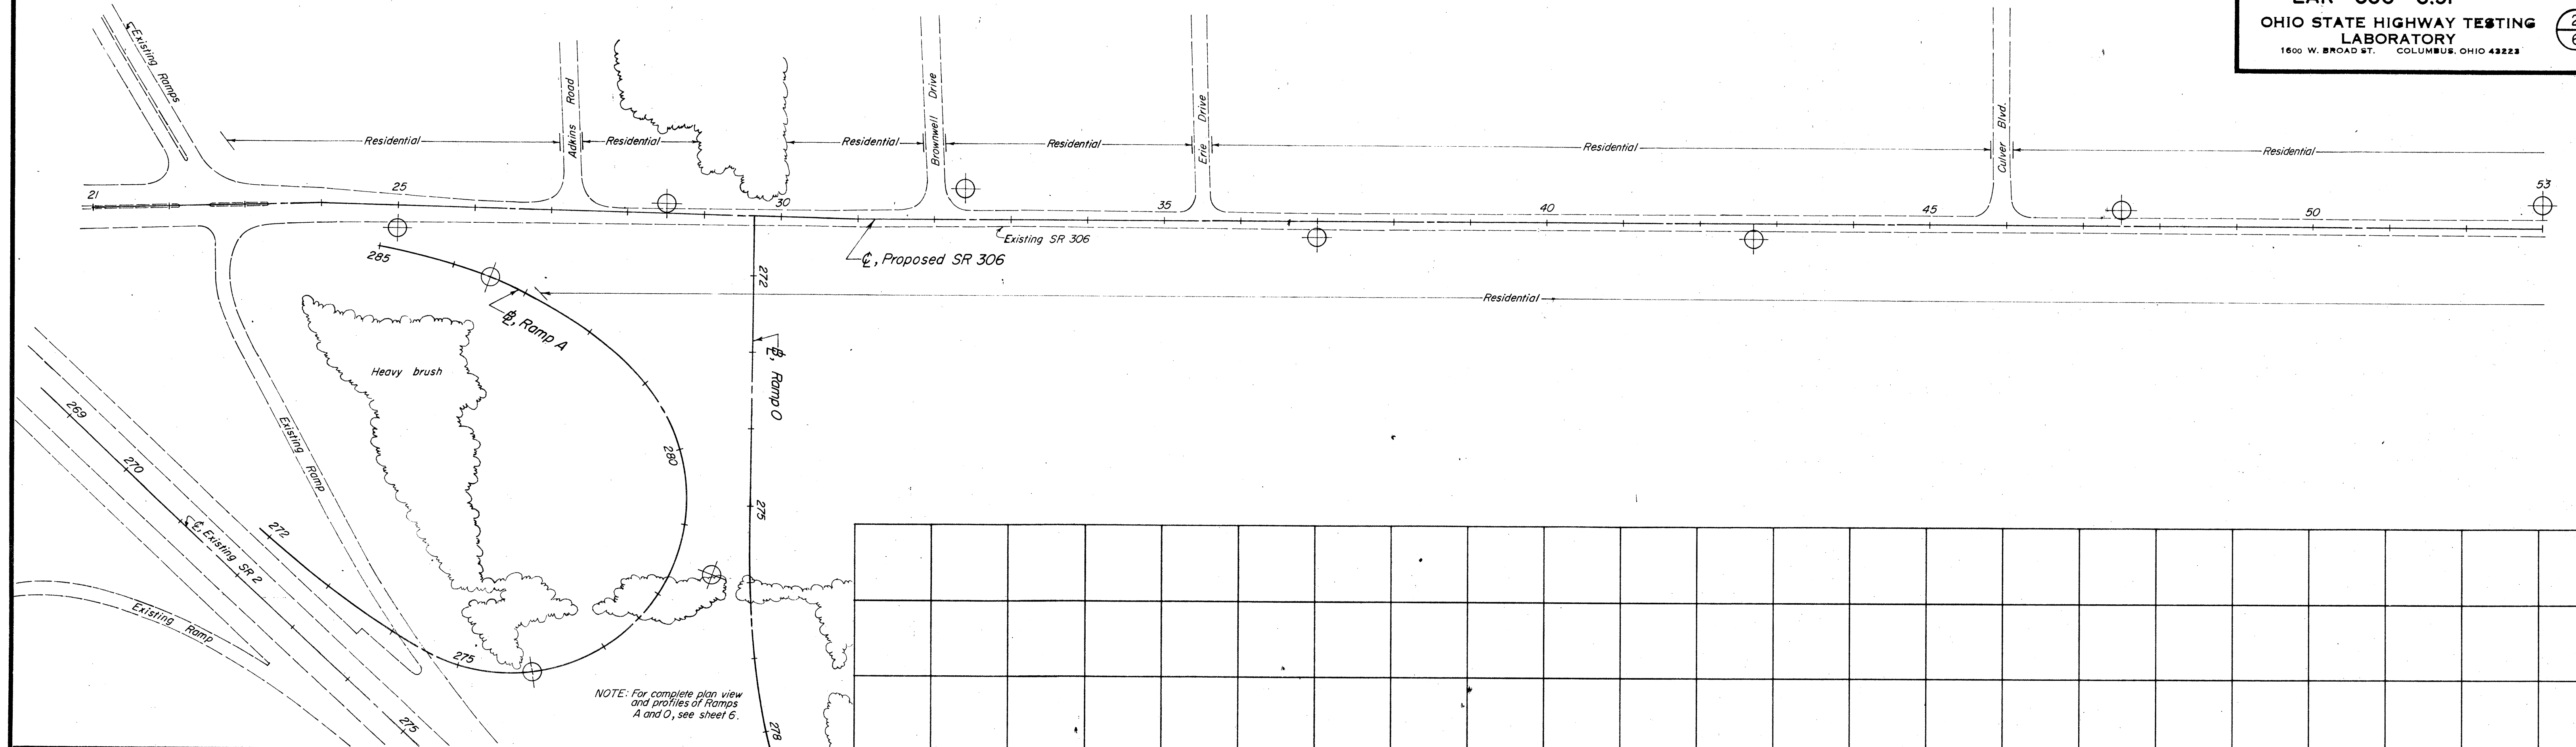

NOTE: For complete plan view and profiles of Ramps A and O, see sheet 6.

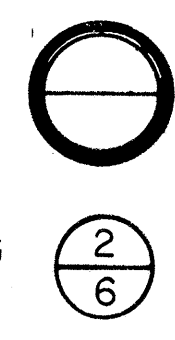