


30 25 20 15 10 5 ± 5 10 15 20 25 30

End Area	Cu. Yds.	End Area	Cu. Yds.
Cut & Fill	Cut & Fill	Cut & Fill	Cut & Fill
590	0.0	1883	0.0
428	0.0	819	0.0
456	0.0	609	5.4
202	5.8	18.7	32.0
0.0	288	0.6	476
0.6	22.6	11.3	20.9
11.6	0.0	220	6.7
12.2	7.2	419	7.4
330	0.8	34.3	19.1

Exc. Emb. +30%
 6774 Cu. Yds.
 4315 Cu. Yds.
 6312 Cu. Yds.

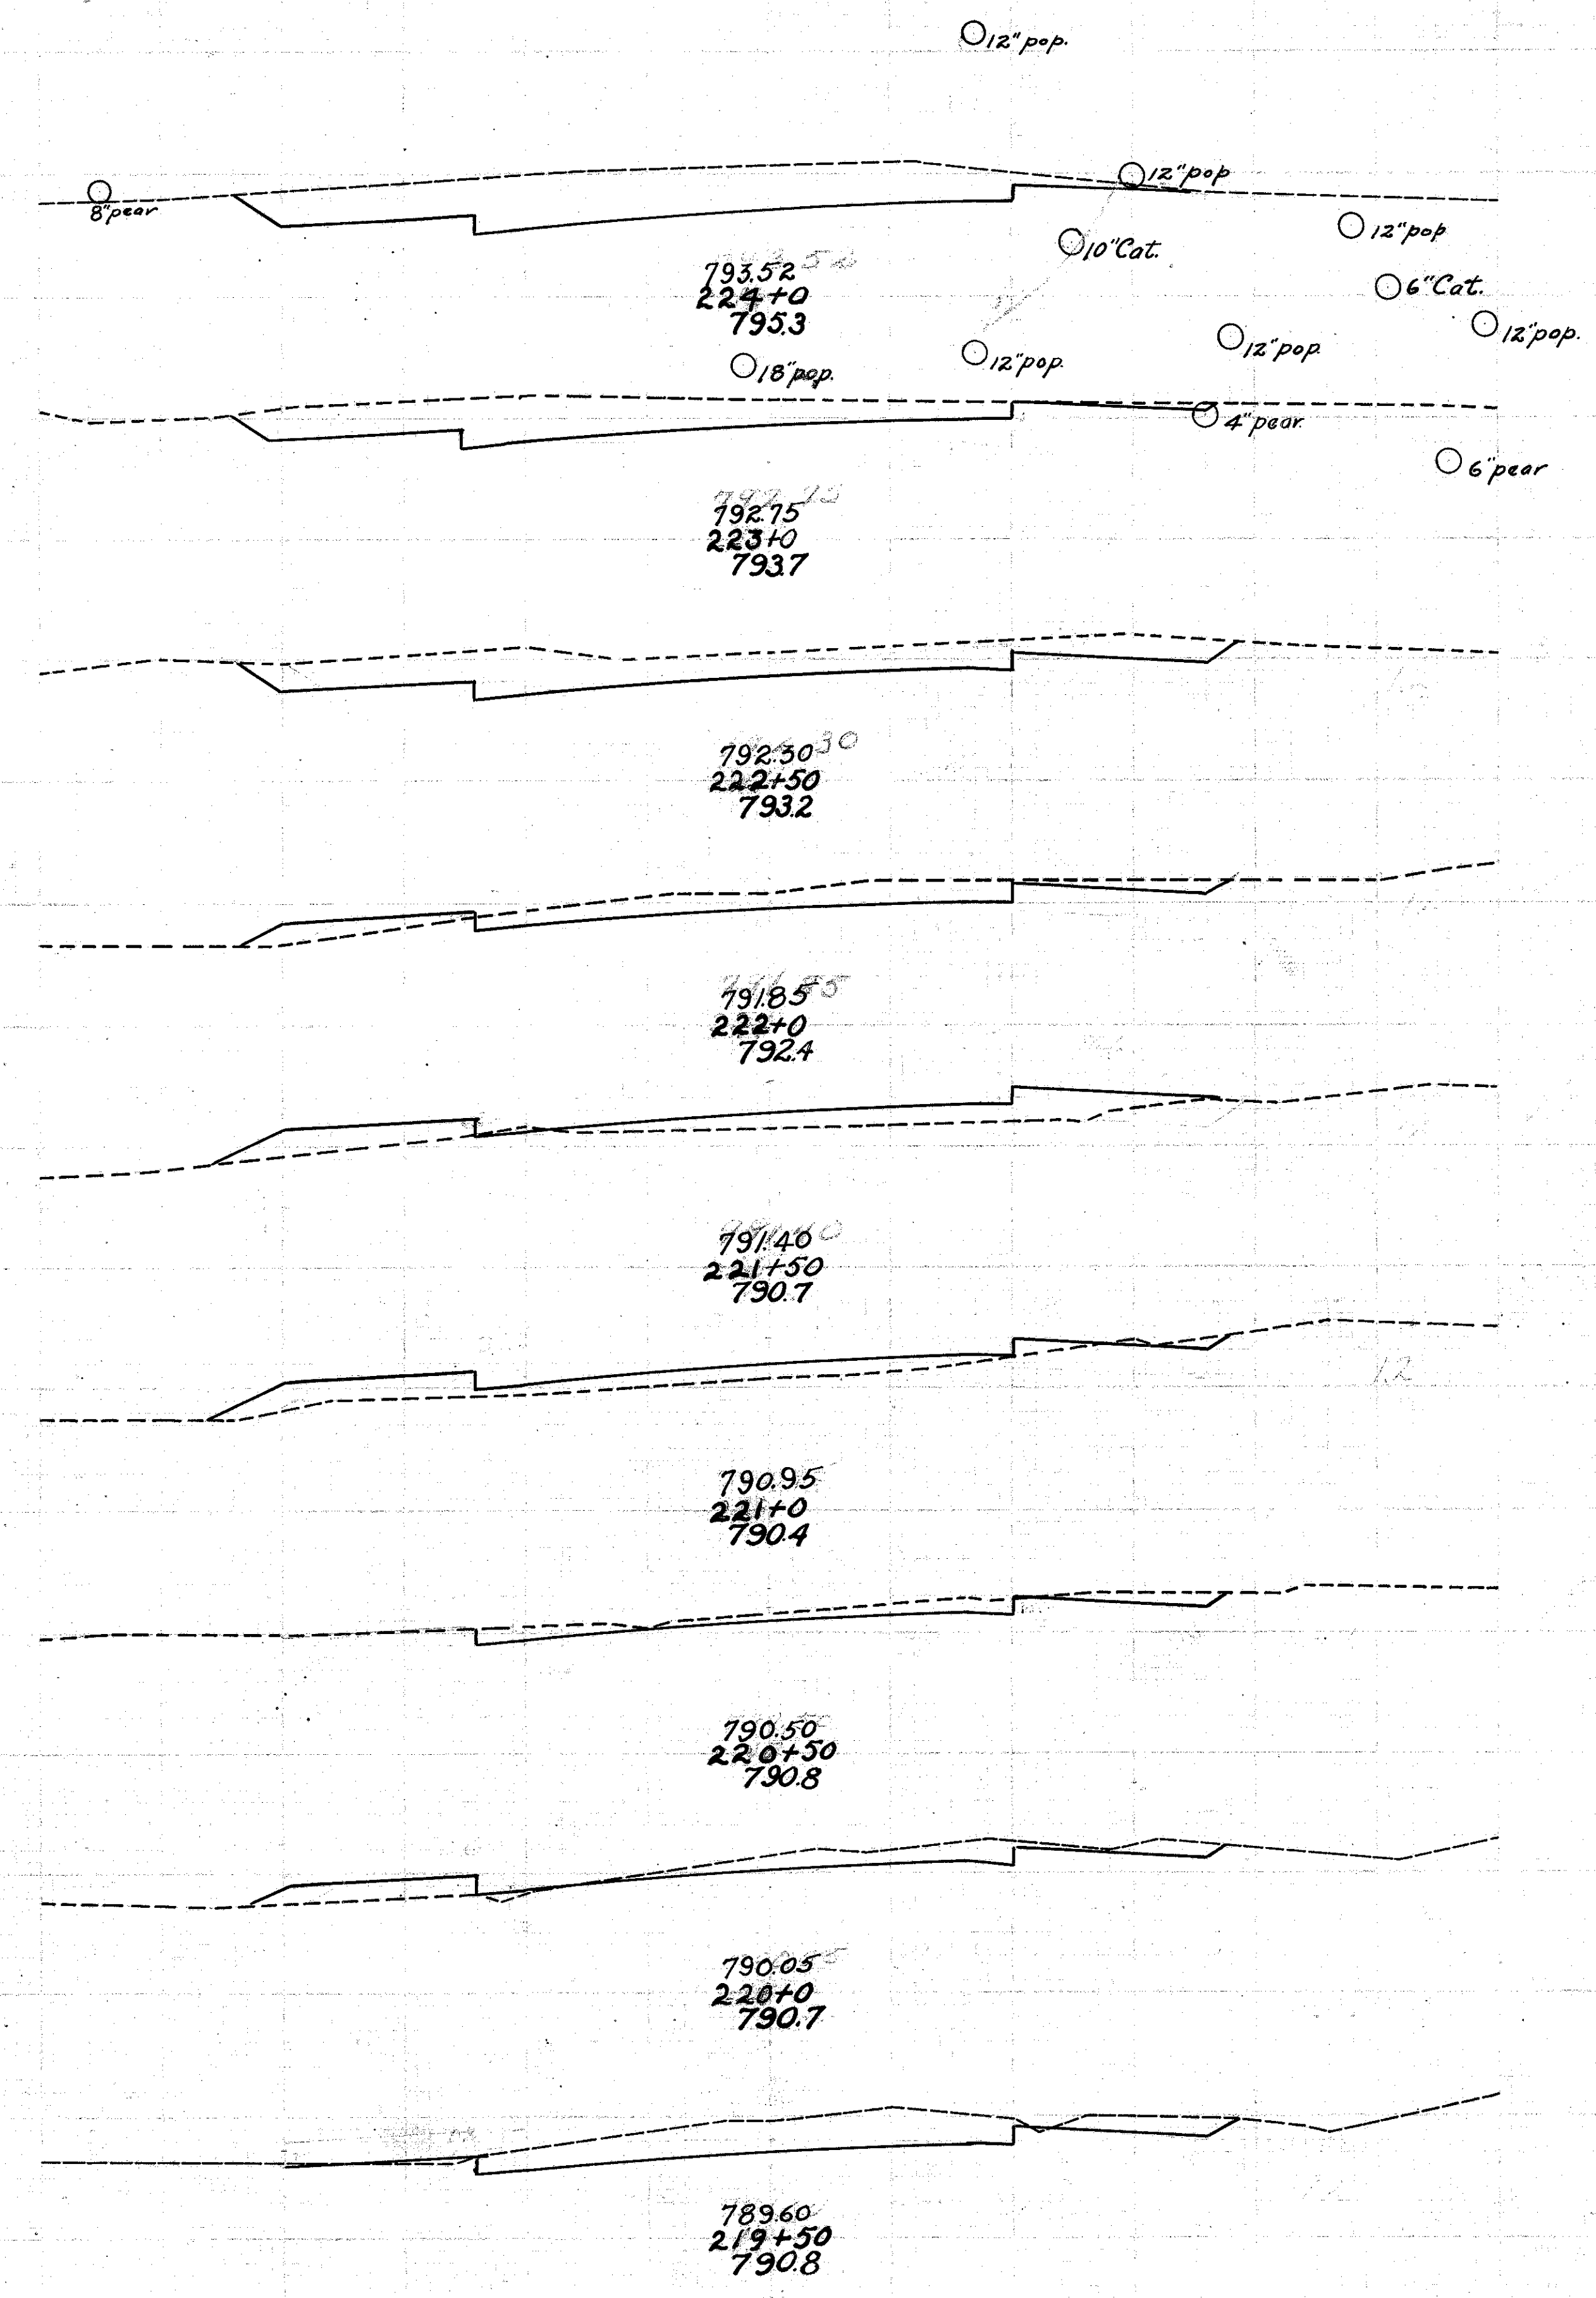

End Area	Cu. Yds.	End Area	Cu. Yds.
Cut & Fill	Cut & Fill	Cut & Fill	Cut & Fill
0.9	11.3	1.7	61.7
0.0	22.0	1.5	90.7
0.8	2.70	10.4	71.1
4.8	11.4	17.8	30.6
4.8	5.1	18.9	15.0
5.4	3.0	806	5.6
38.0	0.0	1400	0.0
37.6	0.0	61.5	0.0
28.8	0.0	81.3	0.0

Exc. Emb. +30%
 2687 Cu. Yds.
 2099 Cu. Yds.
 2657 Cu. Yds.

30 25 20 15 10 5 ± 5 10 15 20 25 30

FED. AID DIST. NO.	STATE	FED. AID PROJECT	FISCAL YEAR
	OHIO		
I.C.H. 563 SEC. C.&D. LAKE COUNTY			

