


30 25 20 15 10 5 0 5 10 15 20 25 30

End Area		Cu. Yds.	
Cut	Fill	Cut	Fill
97	50	417	152
128	32	404	8.7
19.0	1.5	750	7.8
21.5	2.7	731	11.7
180	3.6	581	10.4
134	2.0	1061	3.7
439	0.0	659	0.0
610	0.0	809	12.2
52	10.0	170	62.6

Exc. Emb. + 30%
 2662 Cu. Yds.
 20315 Cu. Yds.
 2647 Cu. Yds.

Exc. Emb. + 30%
 430 Cu. Yds.
 2969 Cu. Yds.
 386.0 Cu. Yds.

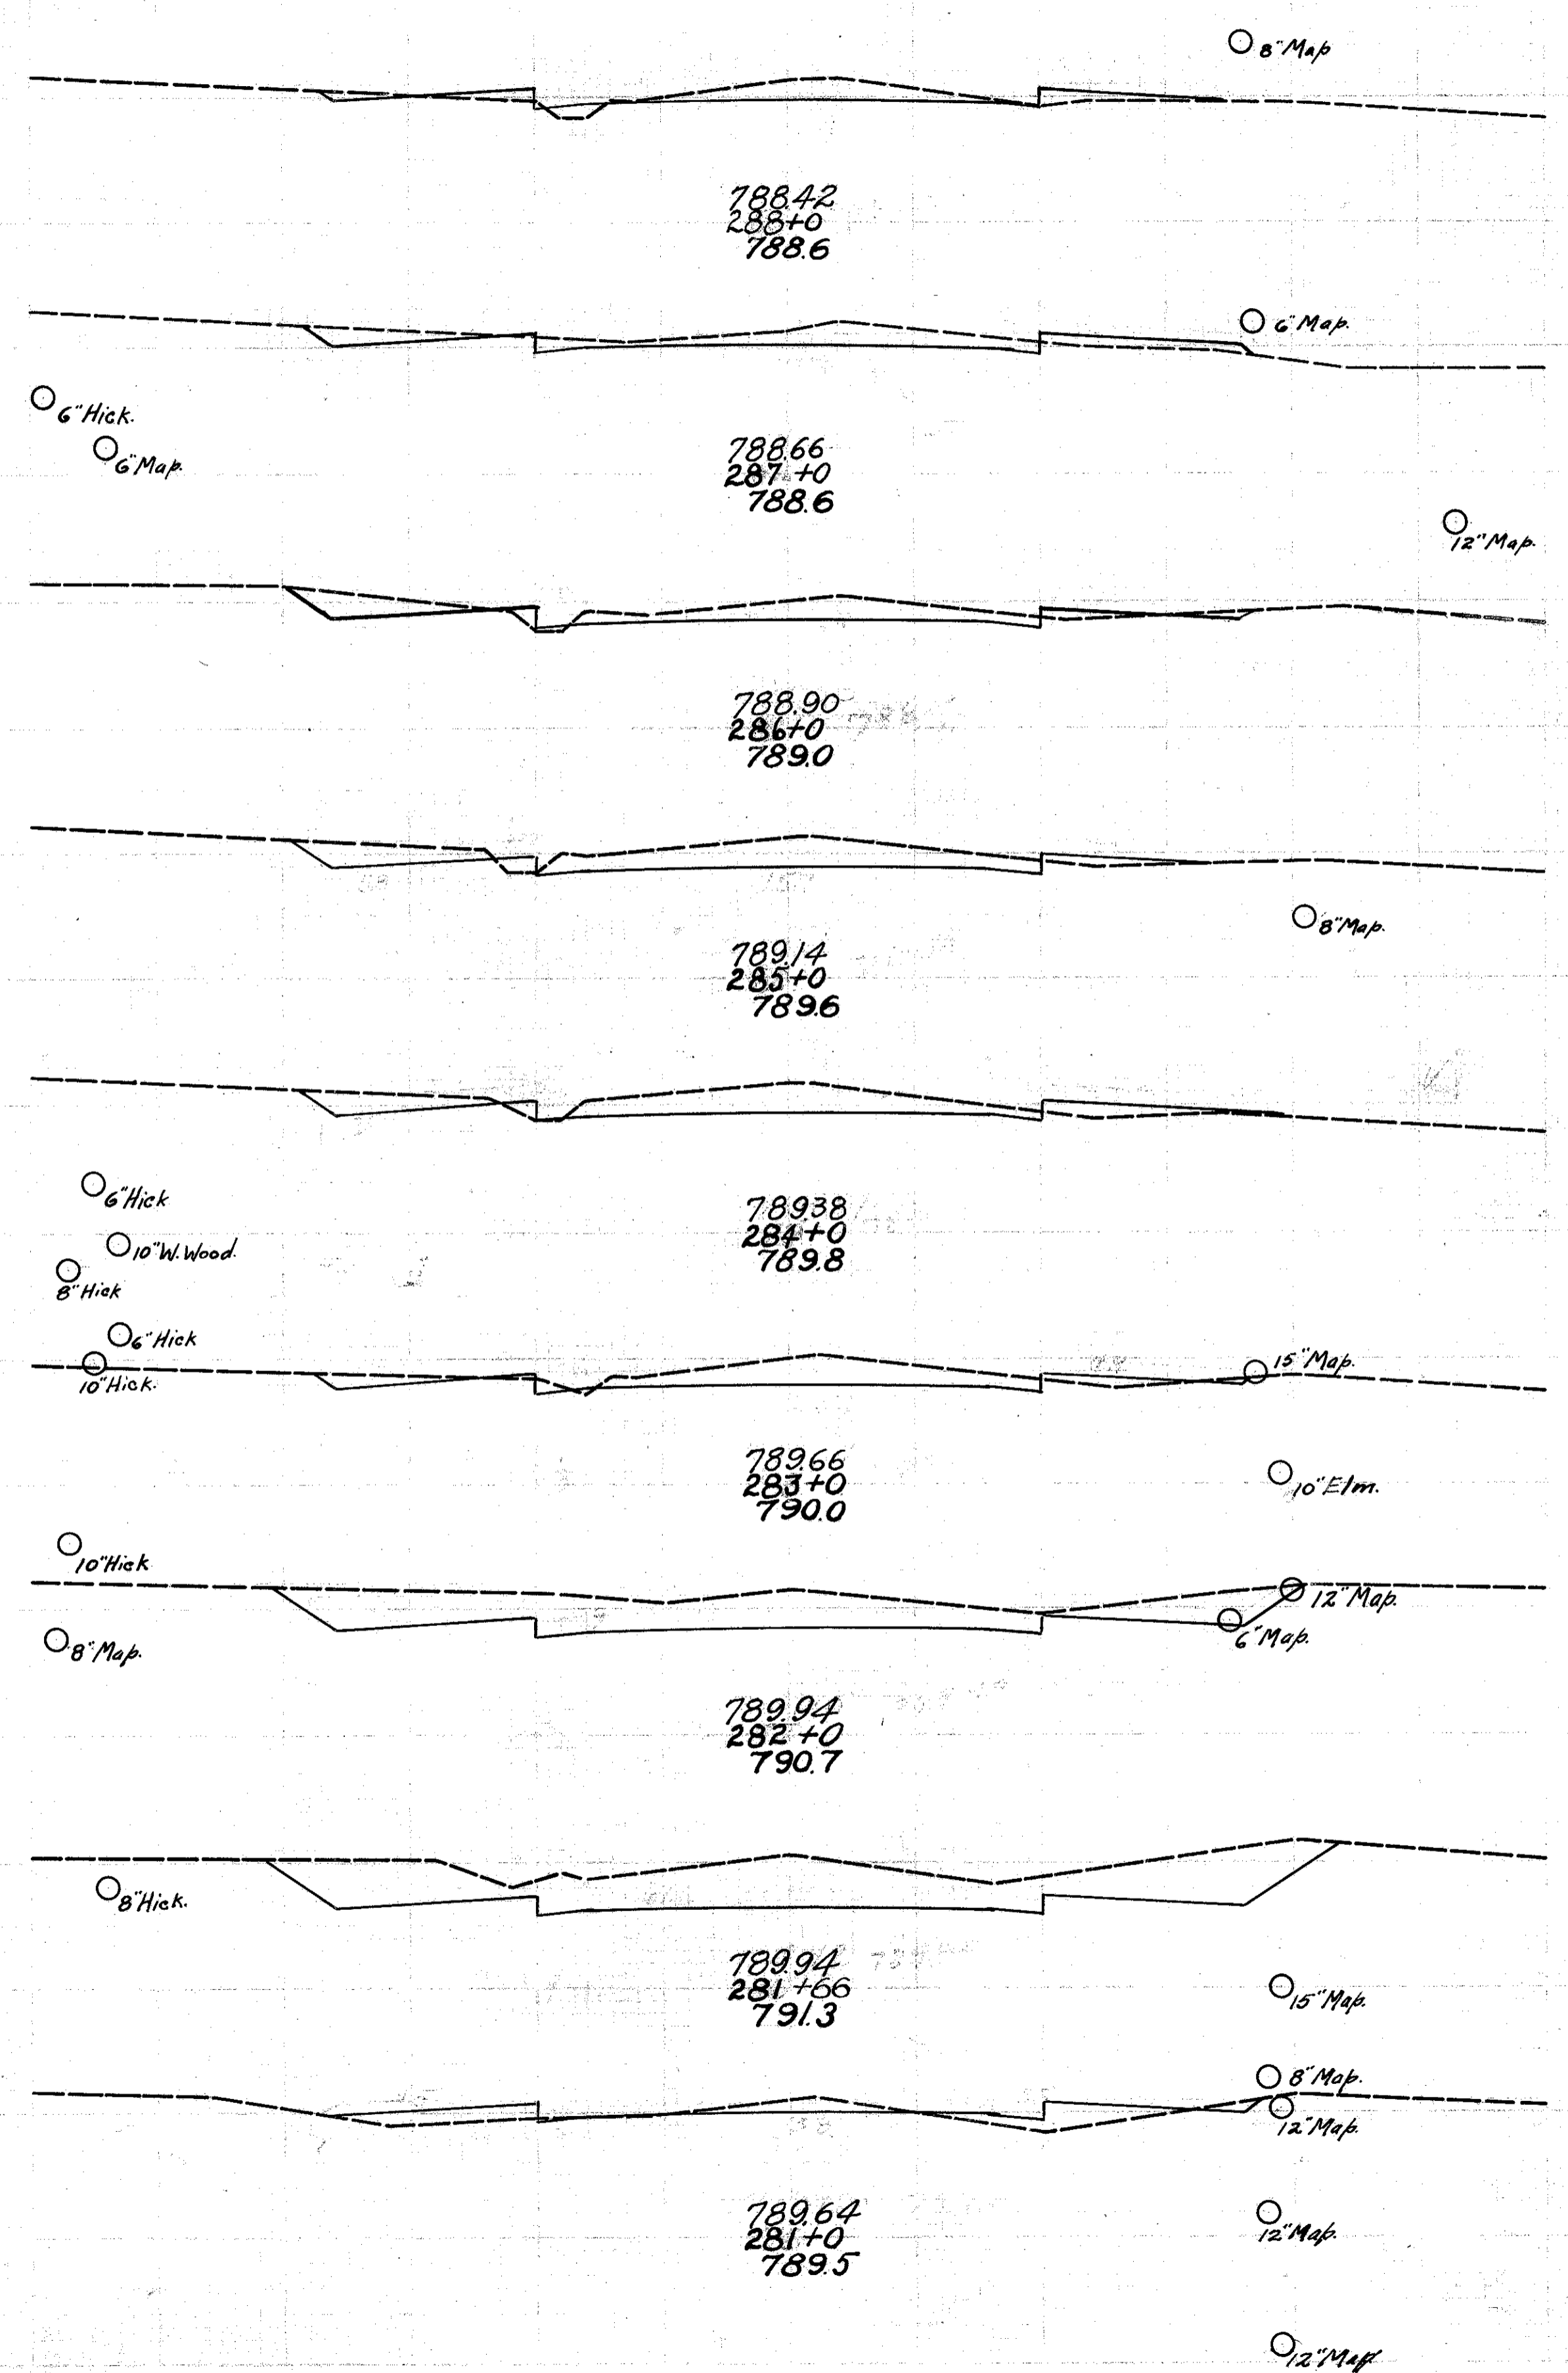

30 25 20 15 10 5 0 5 10 15 20 25 30

FED. AID DIST. NO.	STATE	FED. AID PROJECT	FISCAL YEAR
	OHIO		
I.C.H. 563		SEC. C. & D.	
LAKE COUNTY			

39
69

End Area		Cu. Yds.	
Cut	Fill	Cut	Fill
108	9.4	348	411
80	12.8	28.7	50.6
7.5	14.5	19.1	59.3
2.8	17.5	34.4	35.9
158	1.9	526	13.7
126	5.6	270	29.4
2.0	10.3	4.6	66.5
0.5	25.6	83	82.6
4.0	19.0	25.4	44.4

Exc. Emb. + 30%
 290+50

