



End Area	Cu. Yds.	End Area	Cu. Yds.
Cut	Fill	Cut	Fill
9.6	5.9		
		35.9	21.7
9.8	5.8		
		30.2	25.4
6.5	7.9		
		30.6	28.9
10.0	7.7		
		41.1	24.8
12.2	5.7		
		44.1	16.7
11.6	3.3		
		24.3	45.9
1.5	21.5		
		6.3	69.4
1.9	16.0		
		3.9	56.1
0.2	14.3		
		3.1	59.3
1.5	17.7		
		64.4	33.5

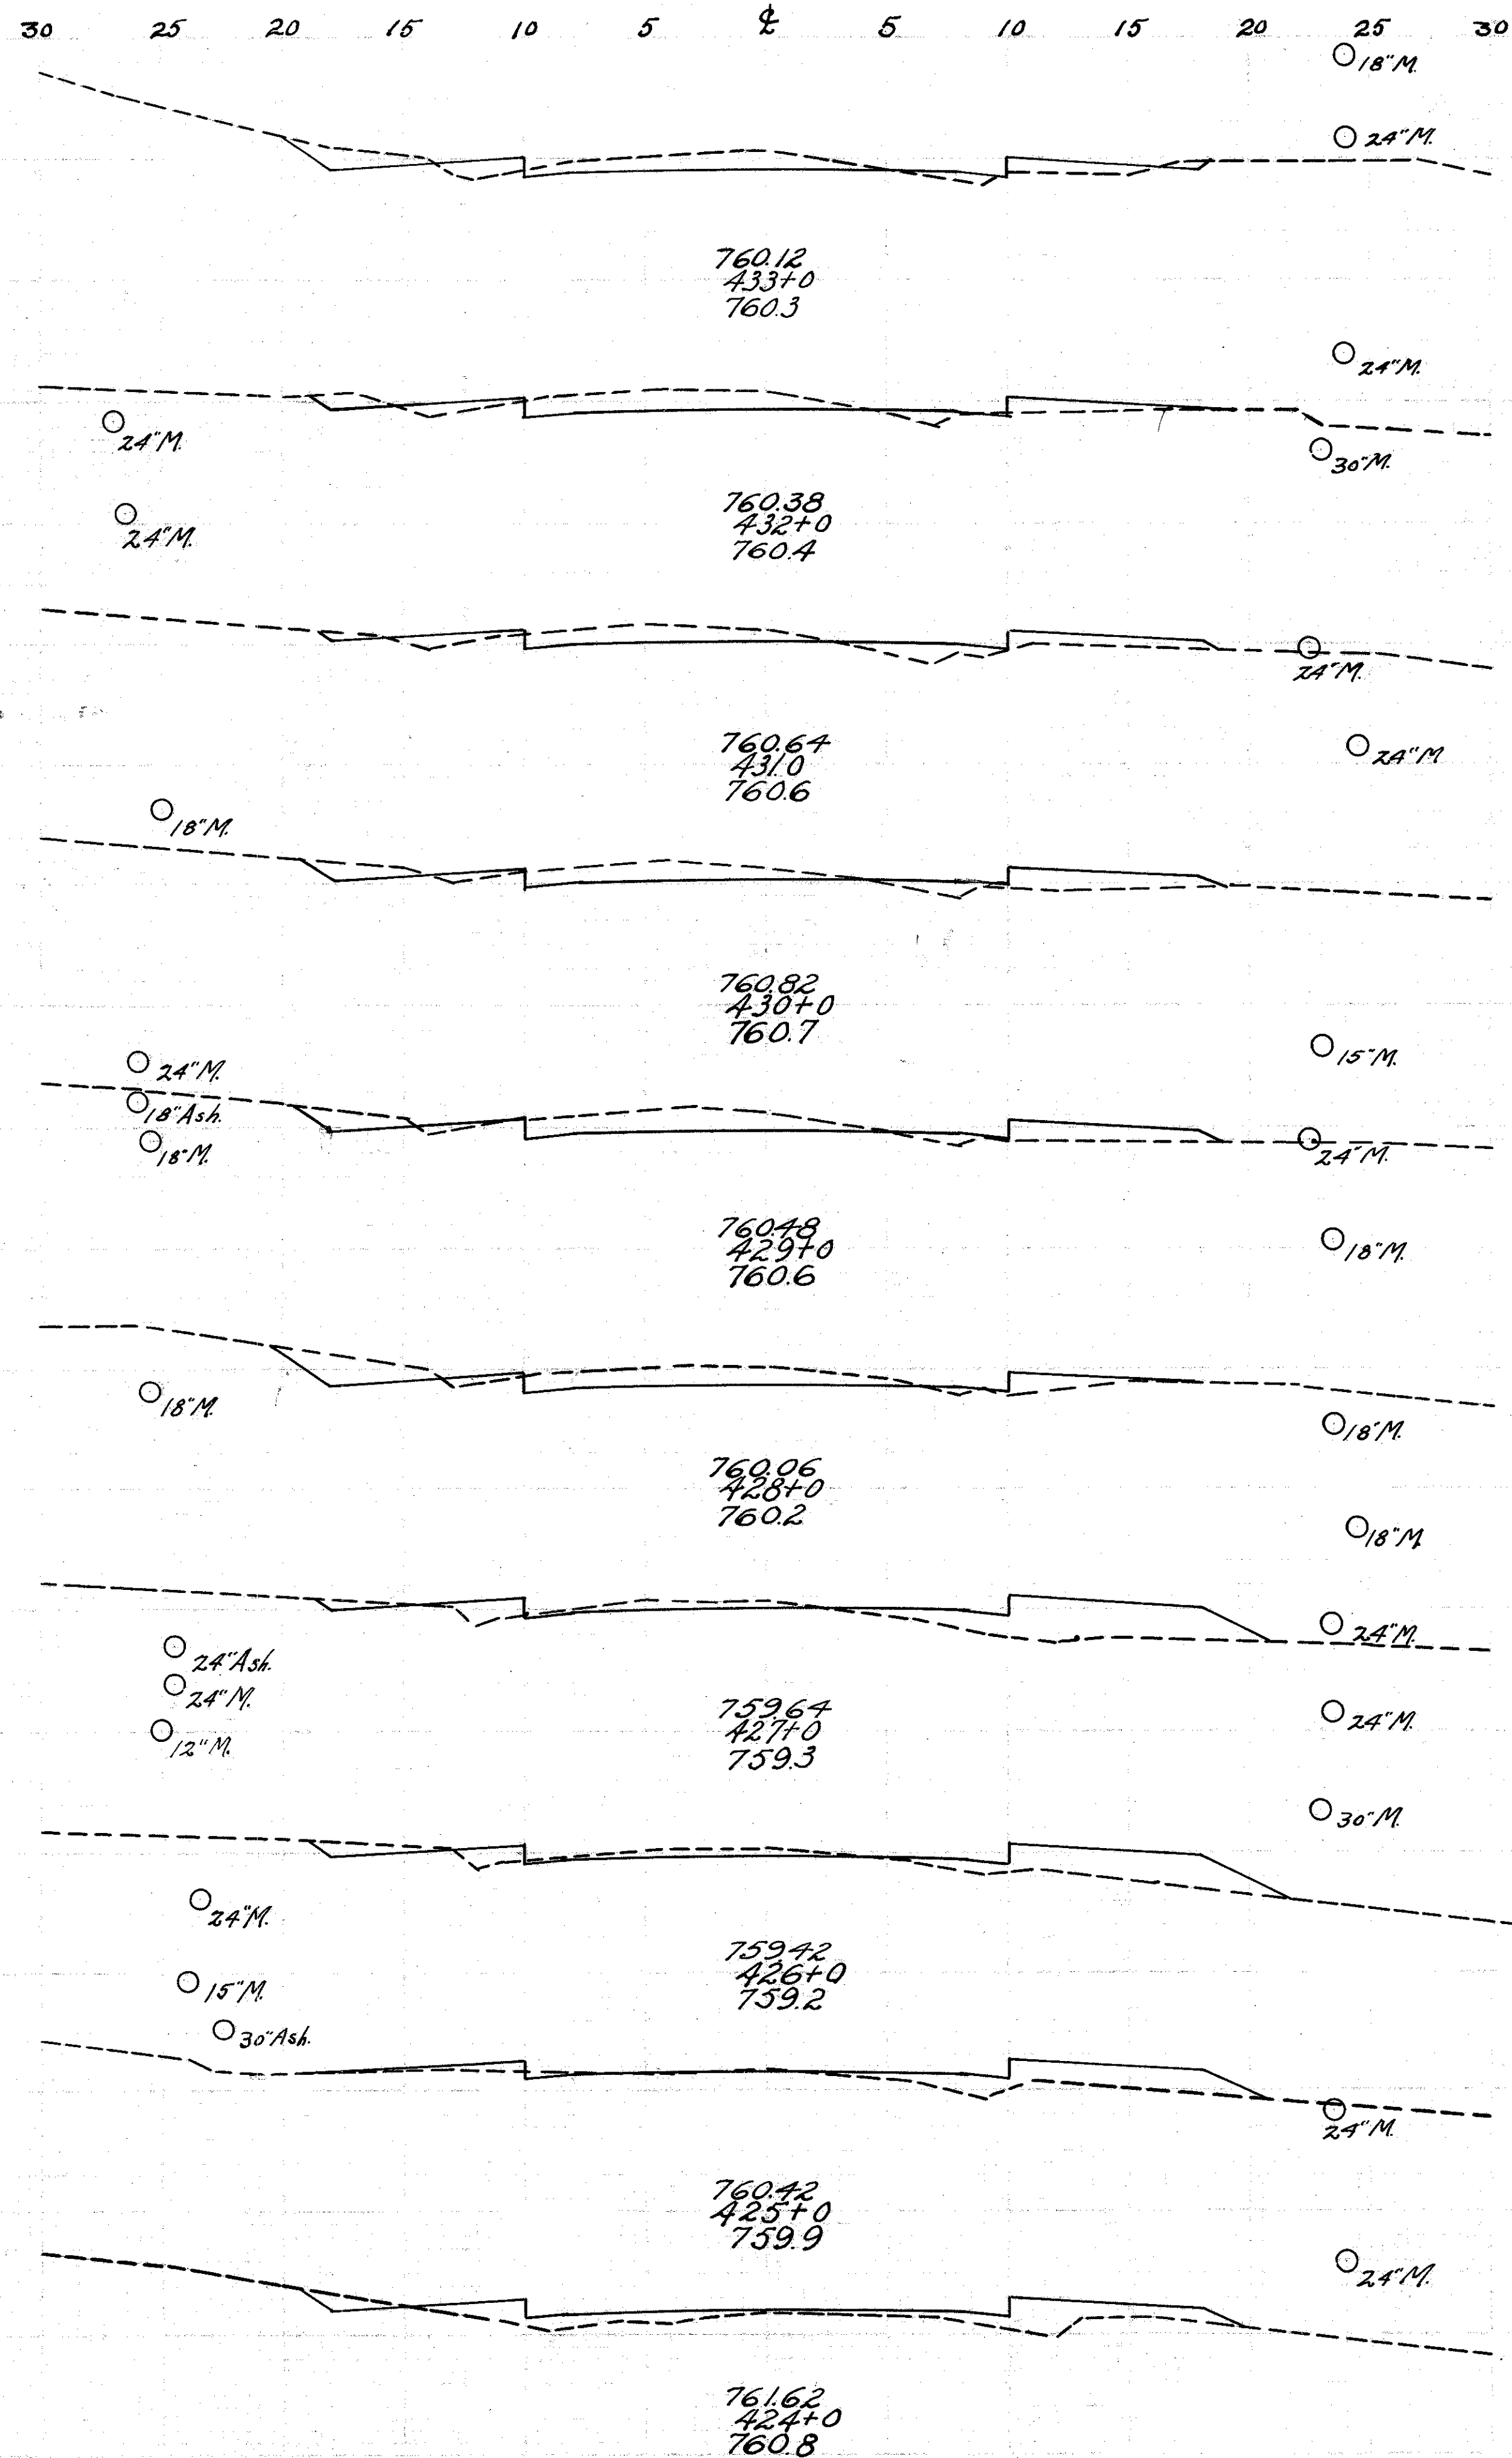

End Area	Cu. Yds.	End Area	Cu. Yds.
Cut	Fill	Cut	Fill
0.0	16.7		
		0.0	31.7
0.0	18.6		
		12.8	38.7
6.9	2.3		
		22.0	8.9
5.0	2.5		
		37.8	10.0
15.7	2.9		
		62.8	13.0
18.5	4.1		
		38.0	32.4
2.0	13.7		
		3.7	75.0
0.0	27.1		
		13.3	58.5
7.2	4.5		
		49.4	13.9
19.5	3.0		
		72.4	16.5

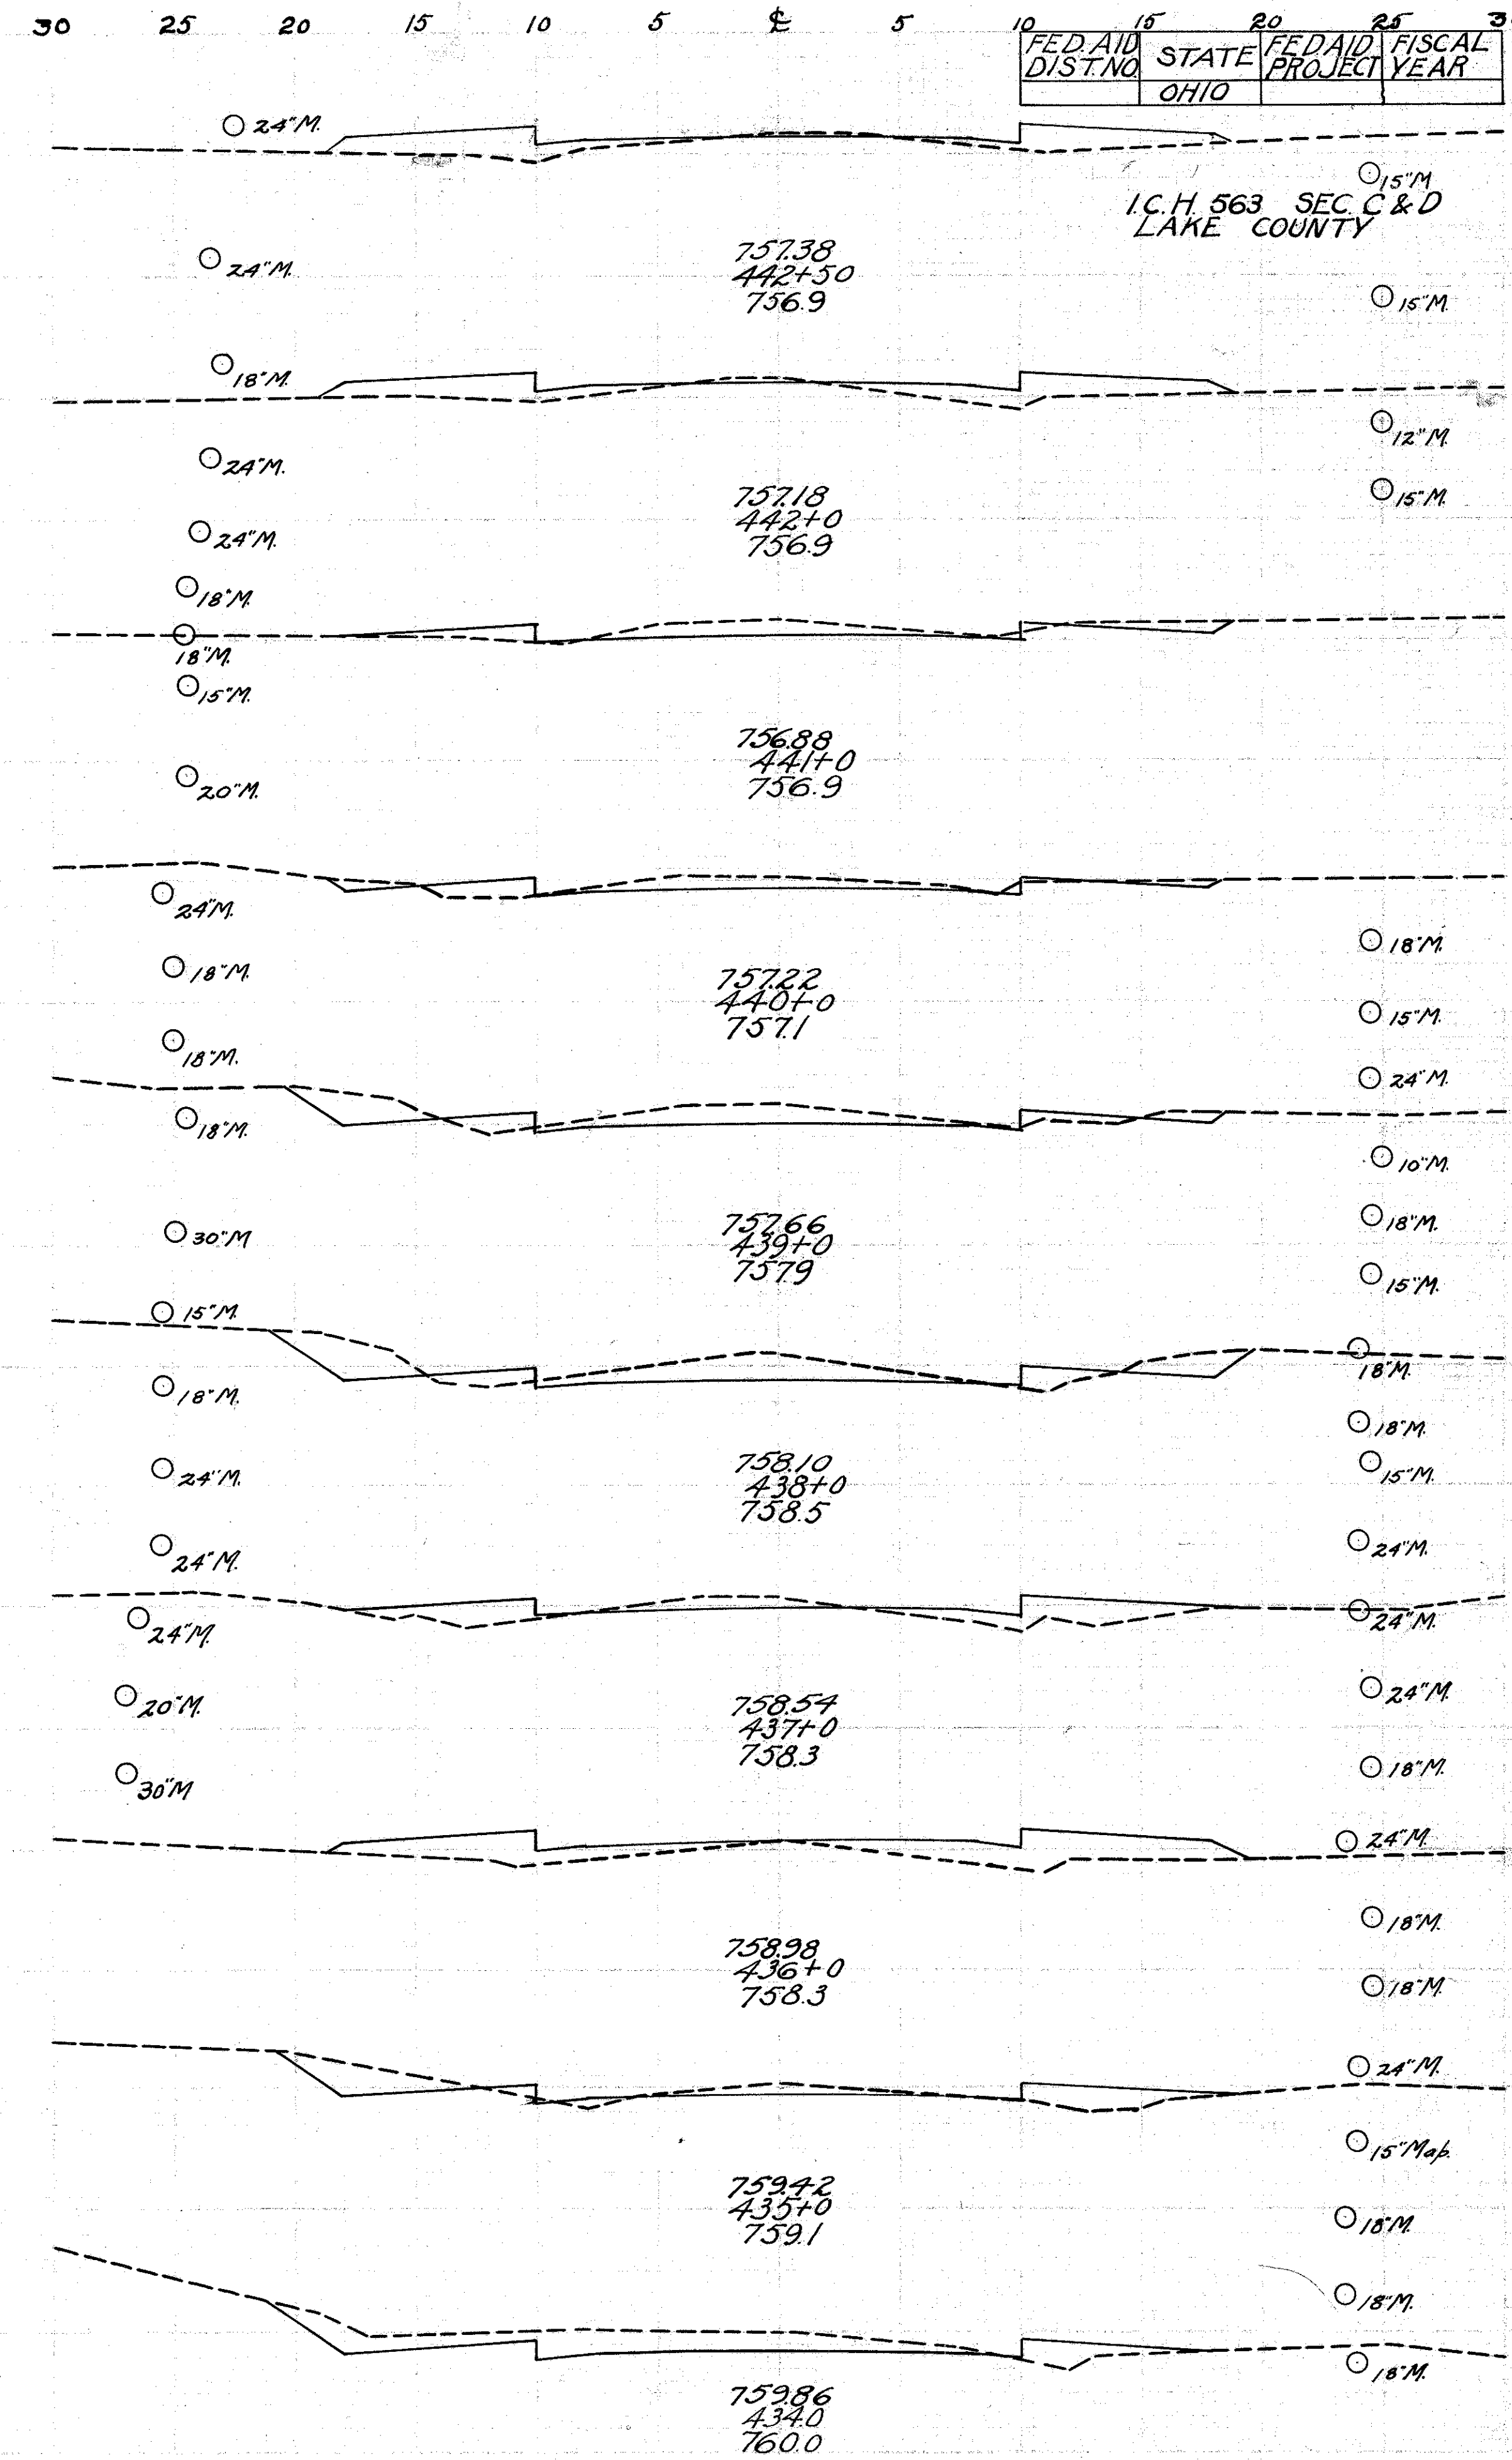

FED. AID DIST. NO.	STATE	FED. AID PROJECT	FISCAL YEAR
	OHIO		

I.C.H. 563 SEC. C & D
LAKE COUNTY