


End Area		Cu. Yds.	
Cut	Fill	Cut	Fill
5.4	7.0		
		148	296
2.6	9.0		
		161	254
6.1	4.7		
		289	170
9.5	4.5		
		507	89
17.9	0.3		
		750	2.8
22.6	1.2		
		73.1	10.7
16.9	4.6		
		31.3	59.6
0.0	2.76		
		0.0	78.5
0.7	1.48		
		15.6	33.0
7.7	3.0		
		28.3	13.0

Exc. Emb. Emb + 30%


281.3 cu. Yds.
219.4 cu. Yds.
285.2 cu. Yds.

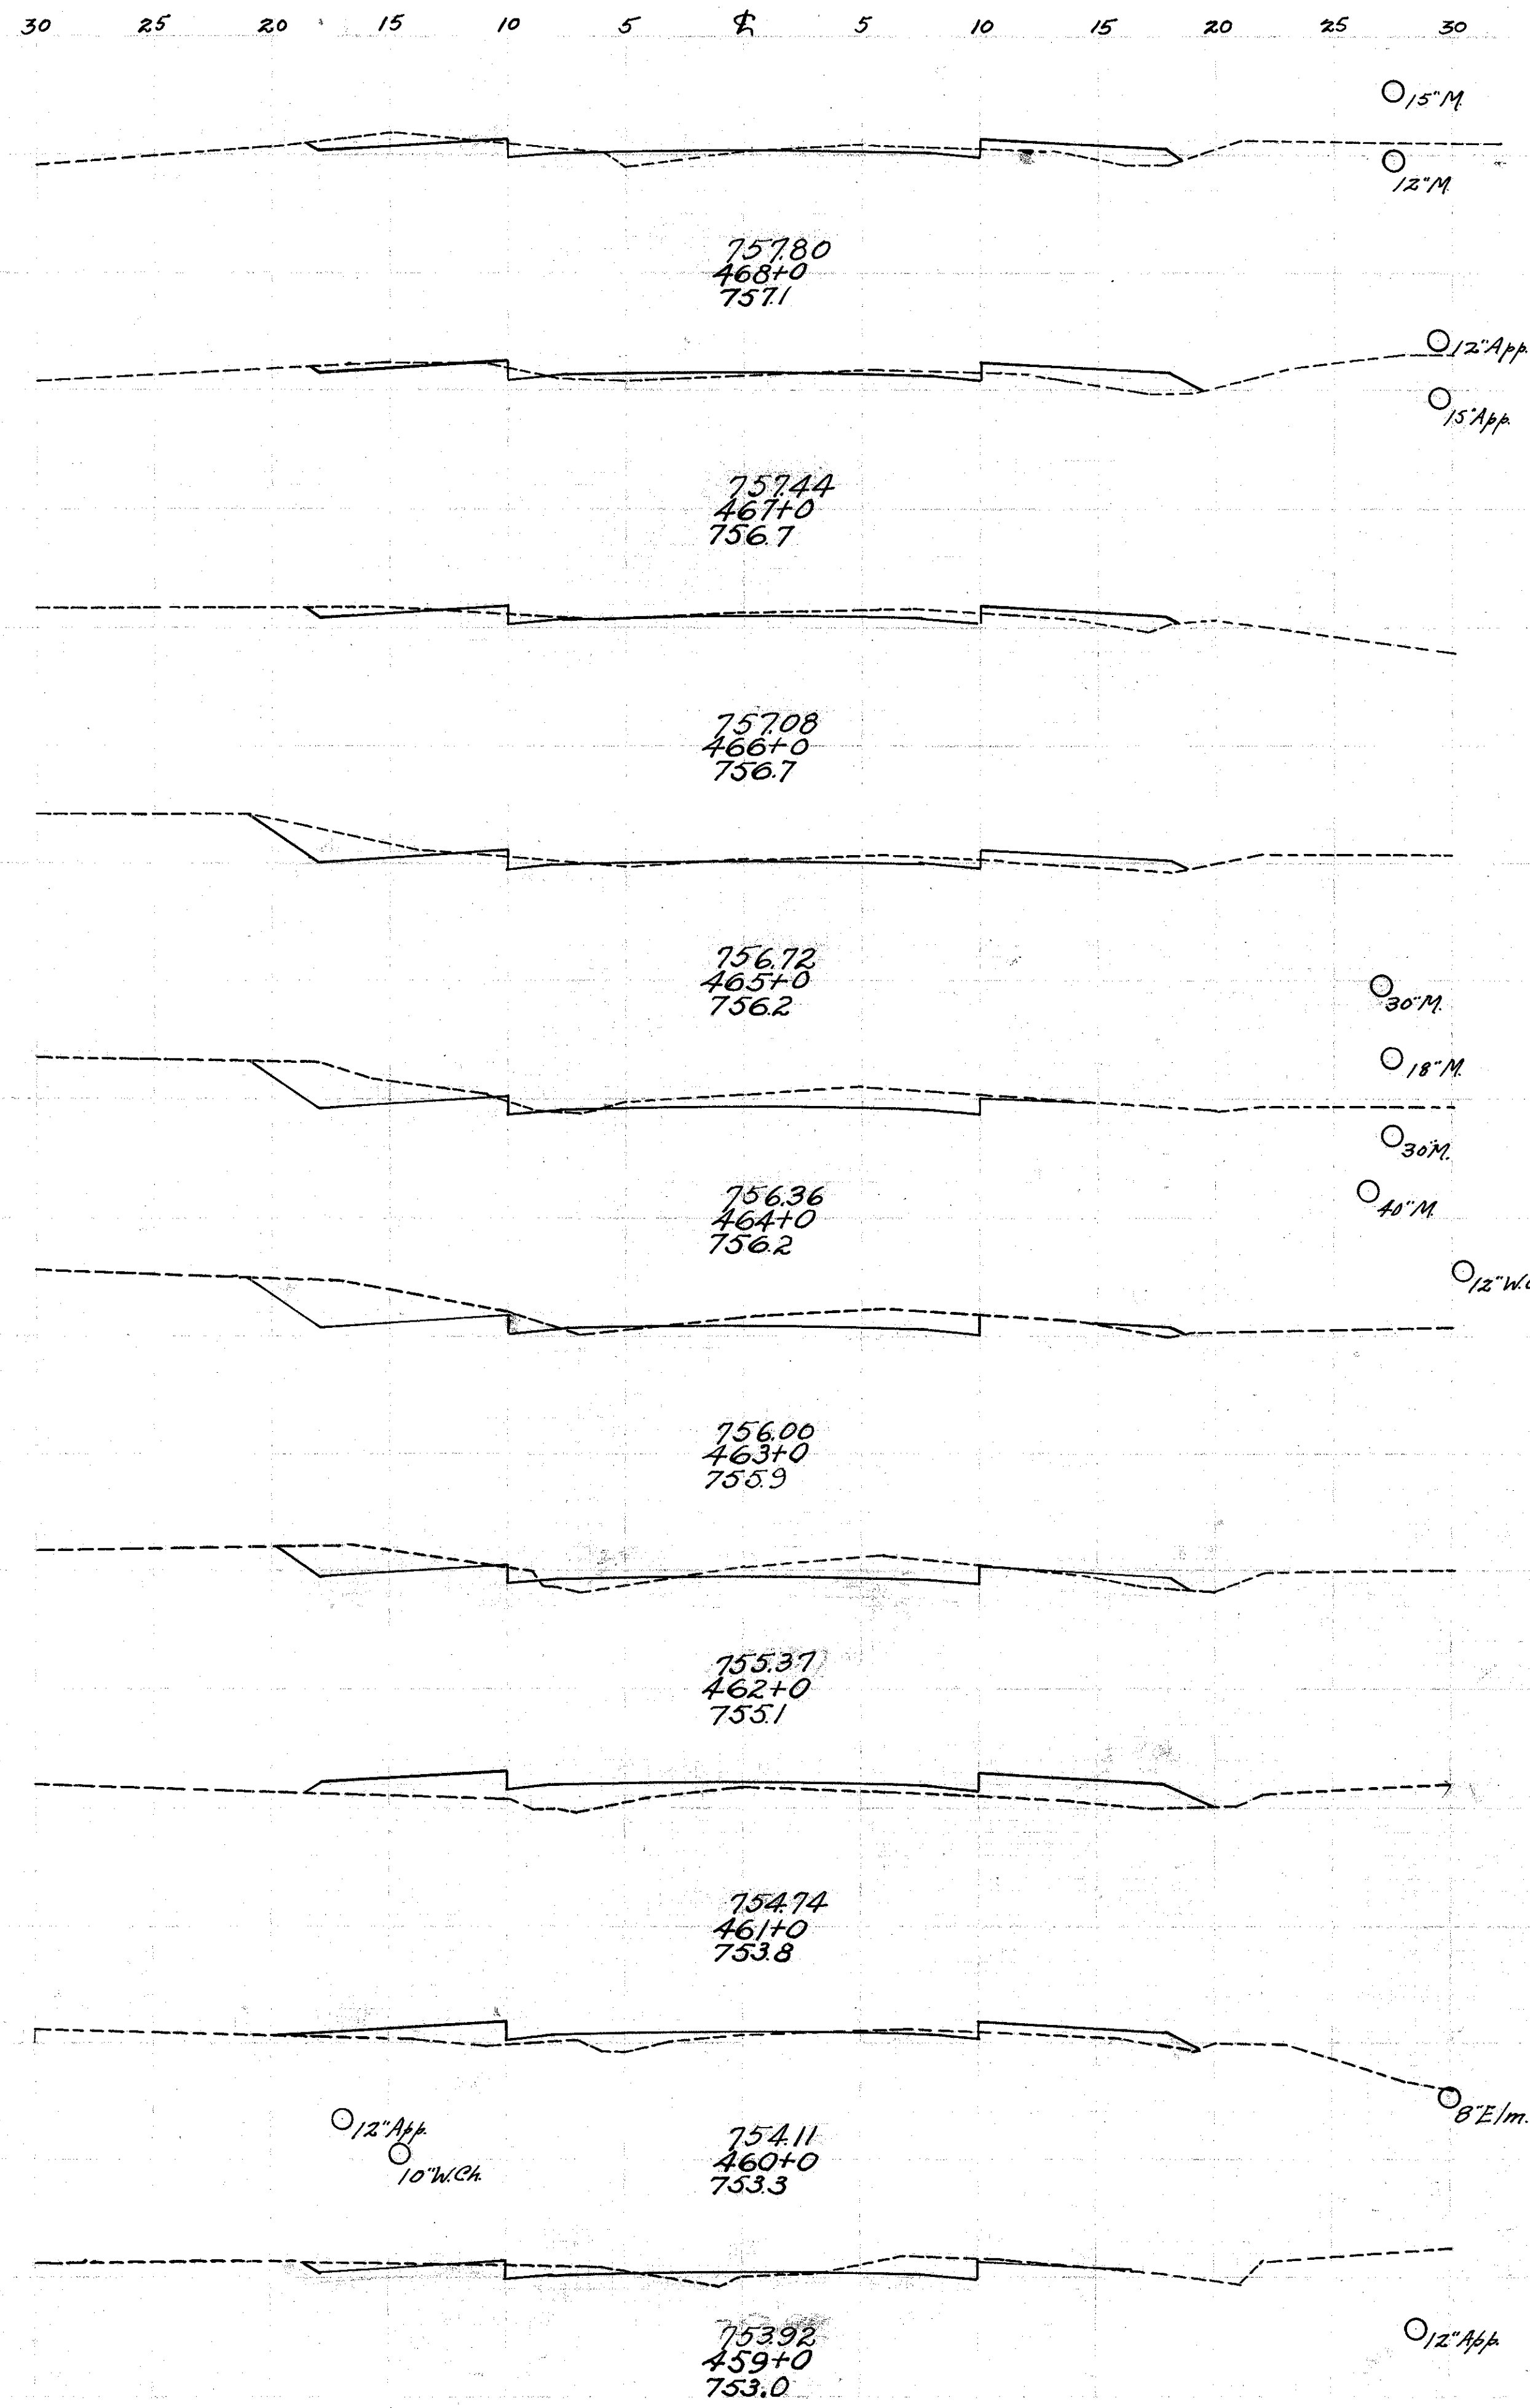

End Area		Cu. Yds.	
Cut	Fill	Cut	Fill
1.33	3.5		
		18.4	10.3
6.6	7.6		
		16.7	48.3
2.4	18.5		
		28.5	45.4
12.8	6.0		
		18.1	14.2
6.7	9.3		
		6.5	24.4
0.3	17.2		
		1.1	22.2
1.6	15.2		
		21.5	38.0
1.68	17.4		
		58.5	46.9
1.48	7.9		
		6.39	15.0
1.97	0.2		
		46.5	13.3

Exc. Emb. Emb + 30%

39.6 cu. Yds.
30.7 cu. Yds.
39.2 cu. Yds.

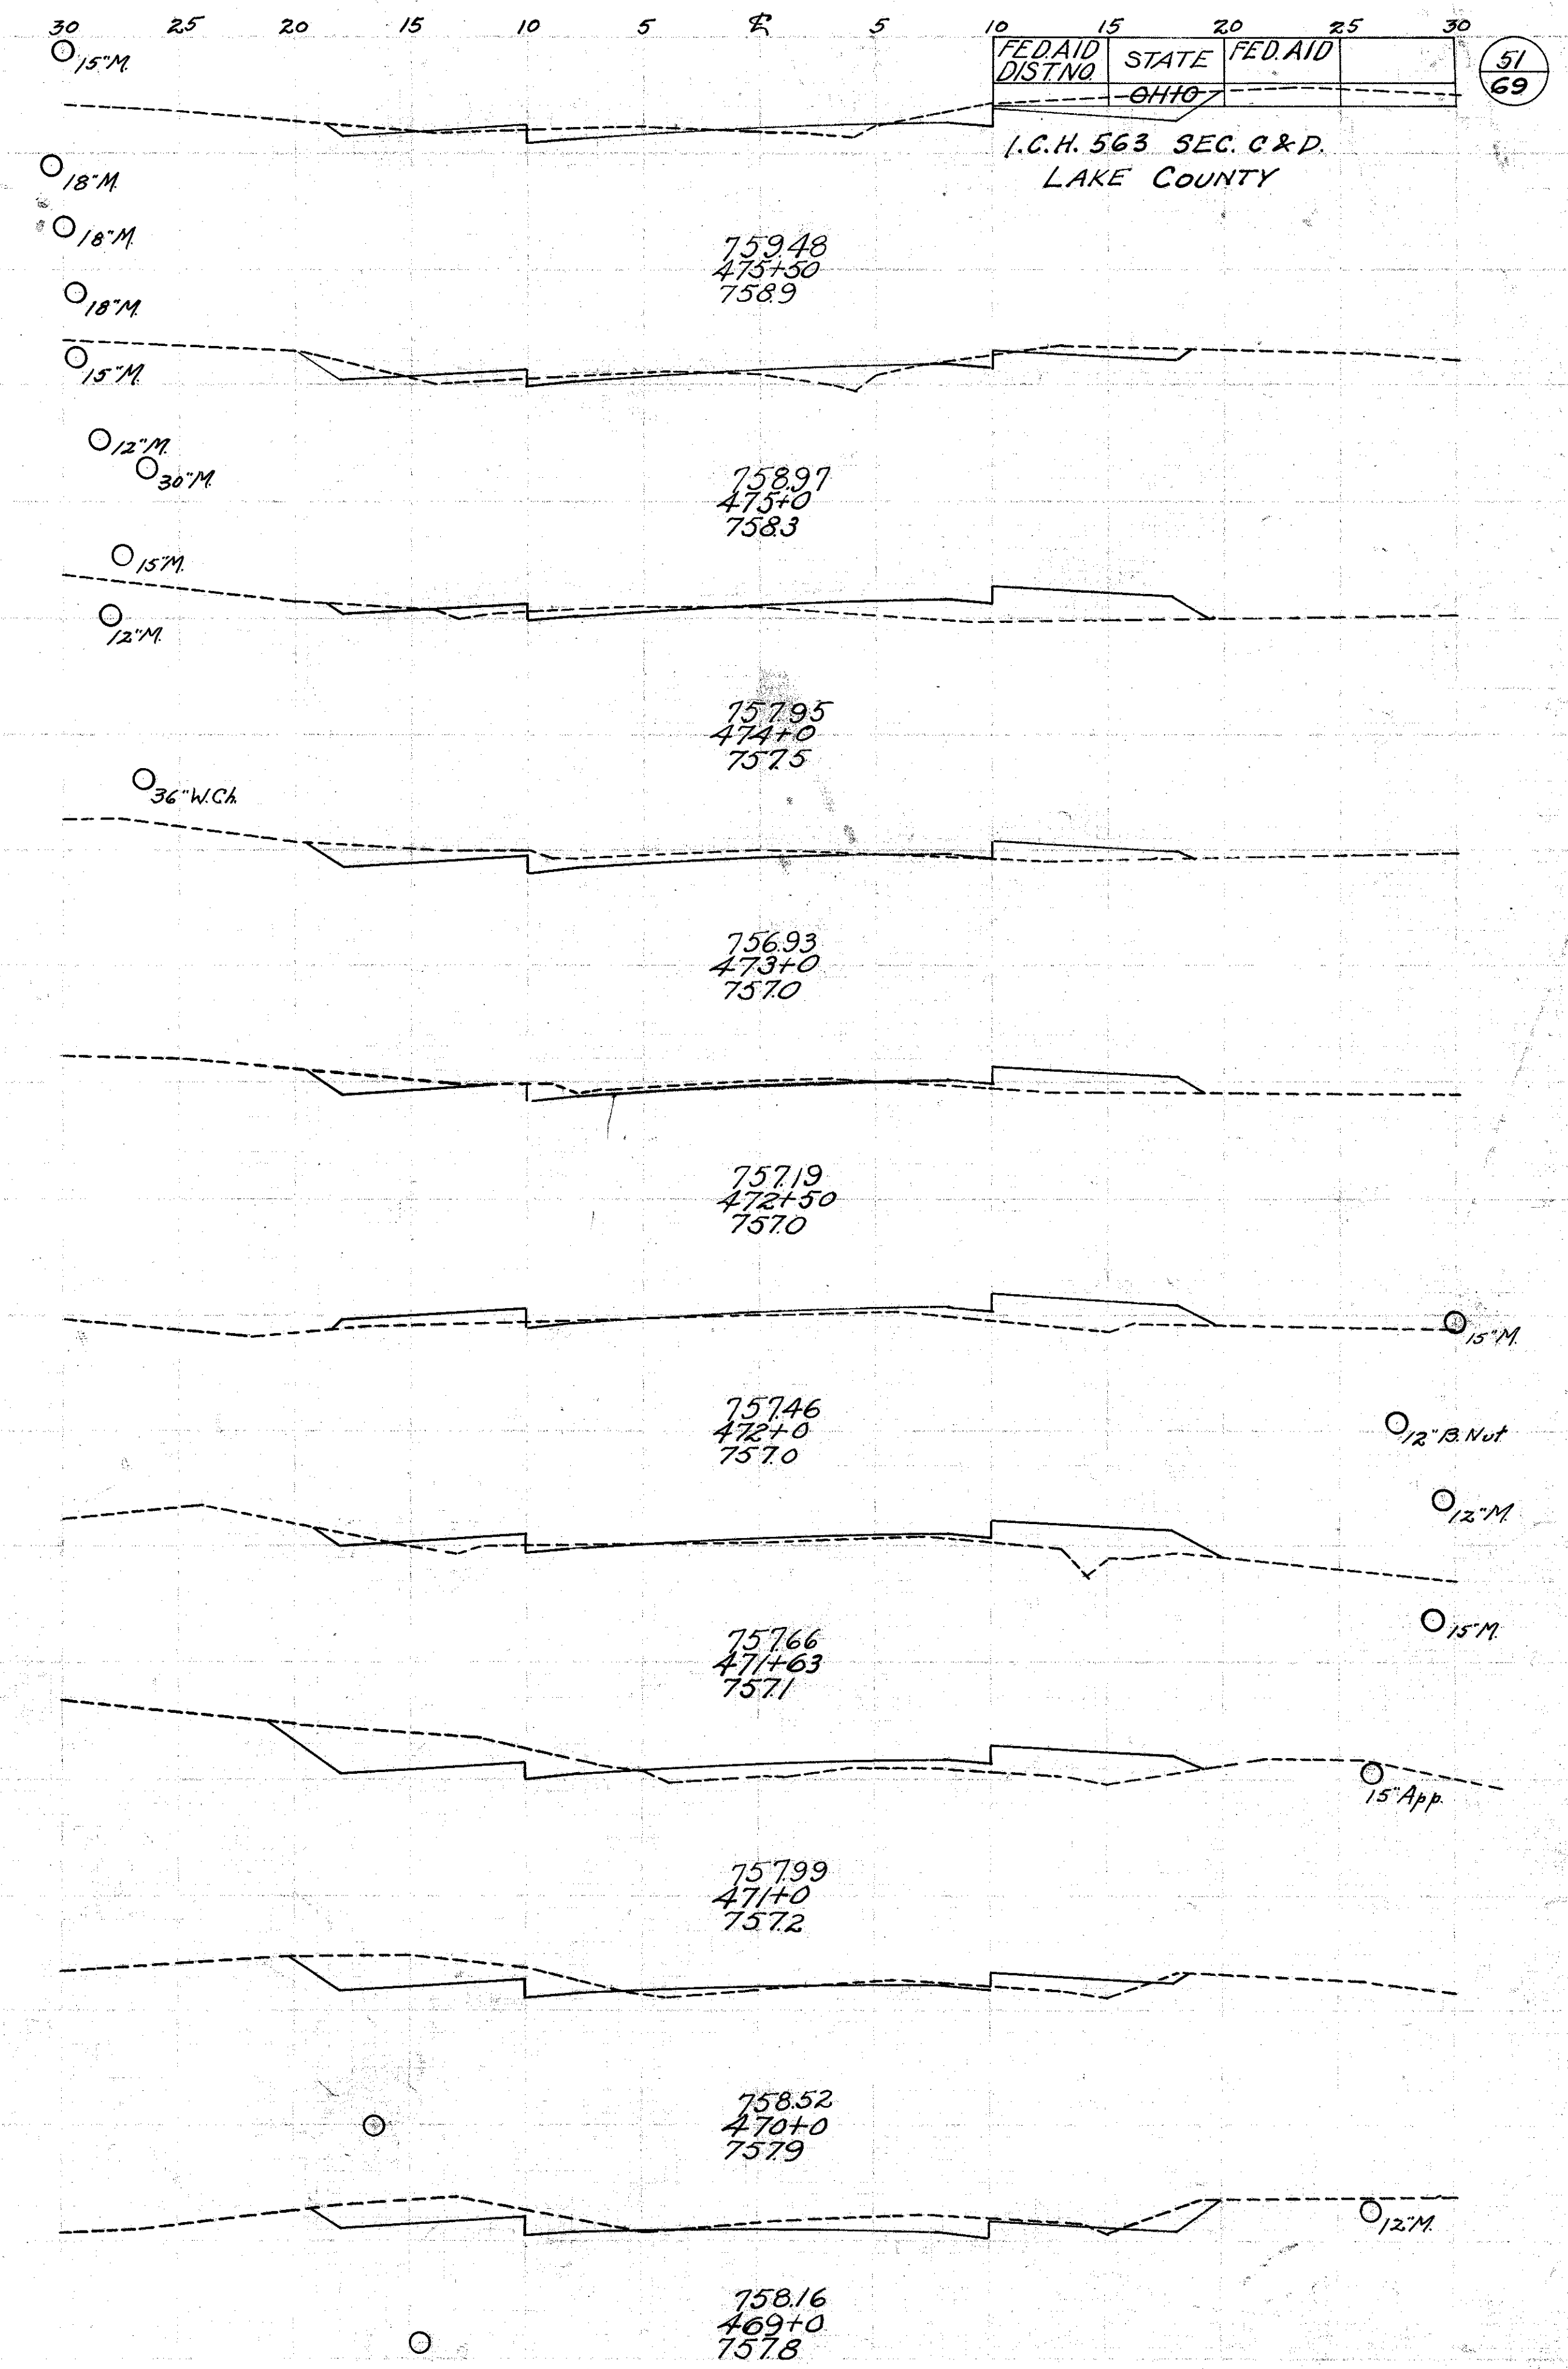

FED. AID	STATE	FED. AID
DISTRICT	OHIO	

I.C.H. 563 SEC. C & D.
LAKE COUNTY

51
69