


End Area		Cu. Yds	
Cut	Fill	Cut	Fill
0.0	655		
		0.0	972
0.0	396		
		22.2	841
120	58		
		51.1	656
156	296		
		51.1	639
120	79		
		88.9	91
360	0.0		
		1370	0.0
380	0.0		
		578	0.0
400	0.0		
		72.6	87
232	72		
		57.8	377
80	11.4		
		48.1	23.5

Exc Emb  
Emh +30%


688.6 Cu. Yds  
688.2 Cu. Yds

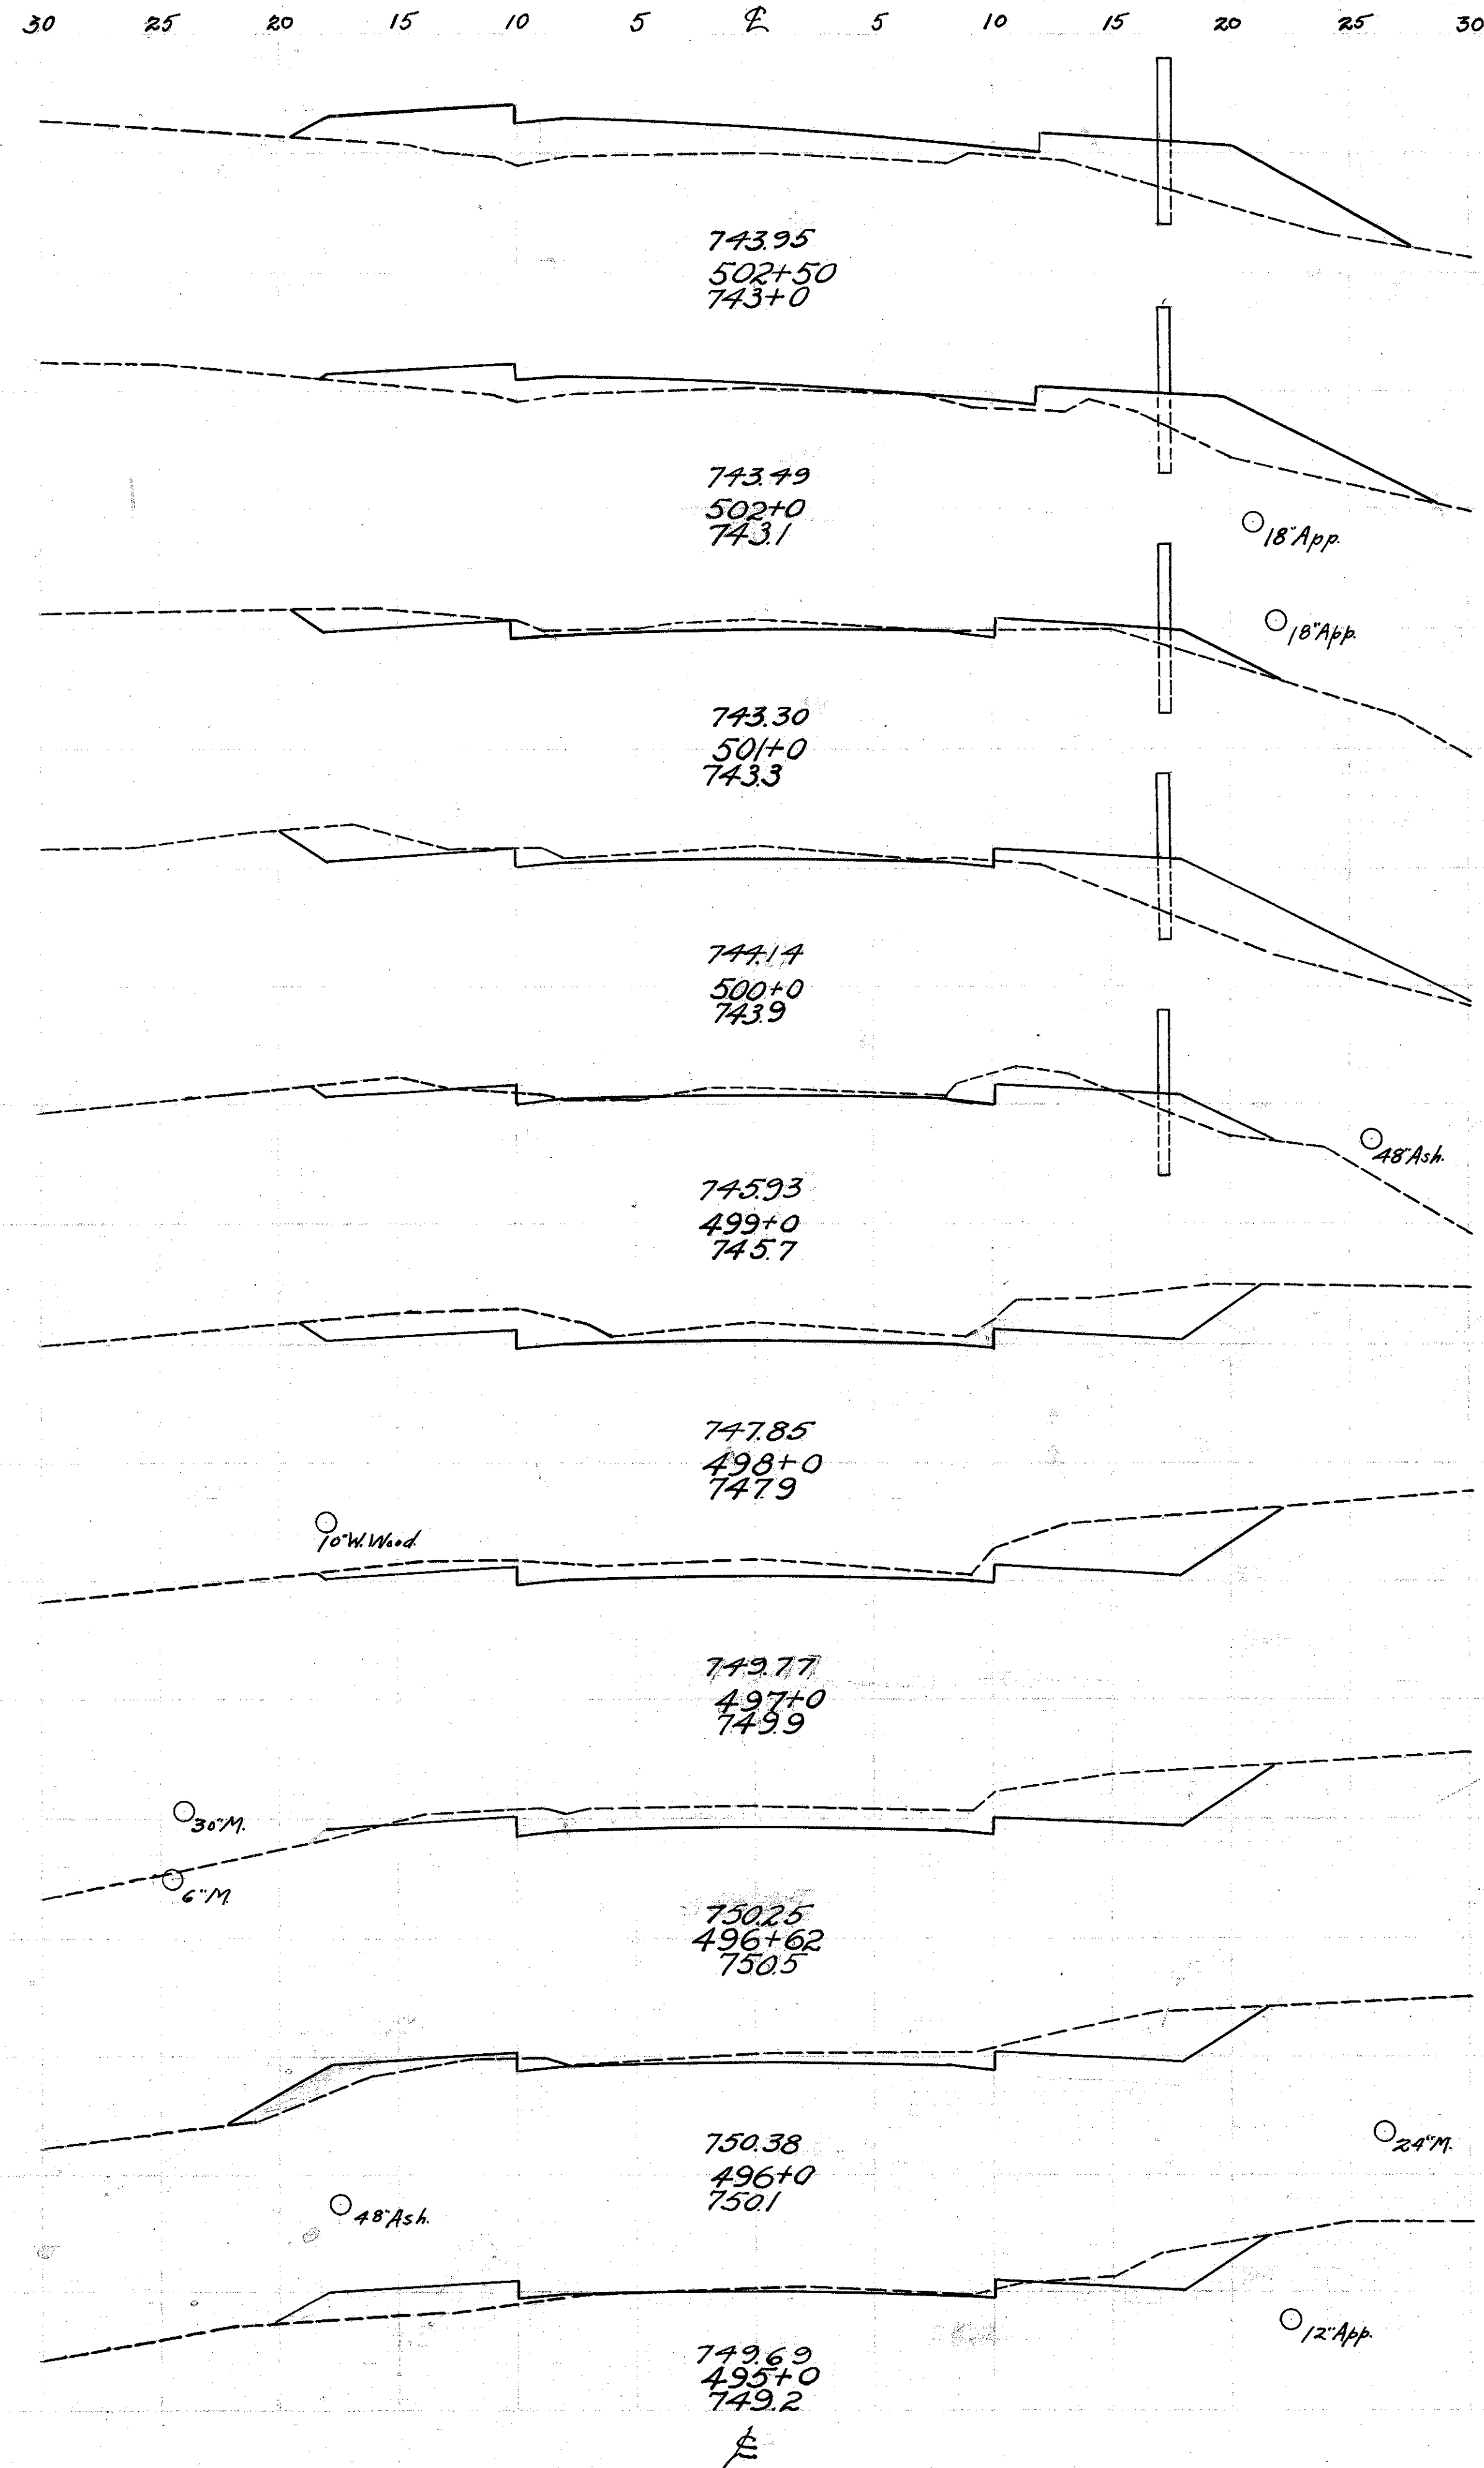

End Area		Cu. Yds	
Cut	Fill	Cut	Fill
5.5	102		
		26.8	23.5
20	2.5		
		33.3	7.8
20	1.7		
		48.0	3.1
15.3	0.0		
		404	2.4
6.5	1.3		
		354	7.6
12.7	2.8		
		309	4.1
20.2	1.5		
		276	10.3
26	2.6		
		17.2	27.4
9.0	20.0		
		12.0	57.7
4.0	42.3		
		3.7	99.8

Exc Emb  
Emh +30%

156 Cu. Yds  
182 Cu. Yds  
101.6 Cu. Yds

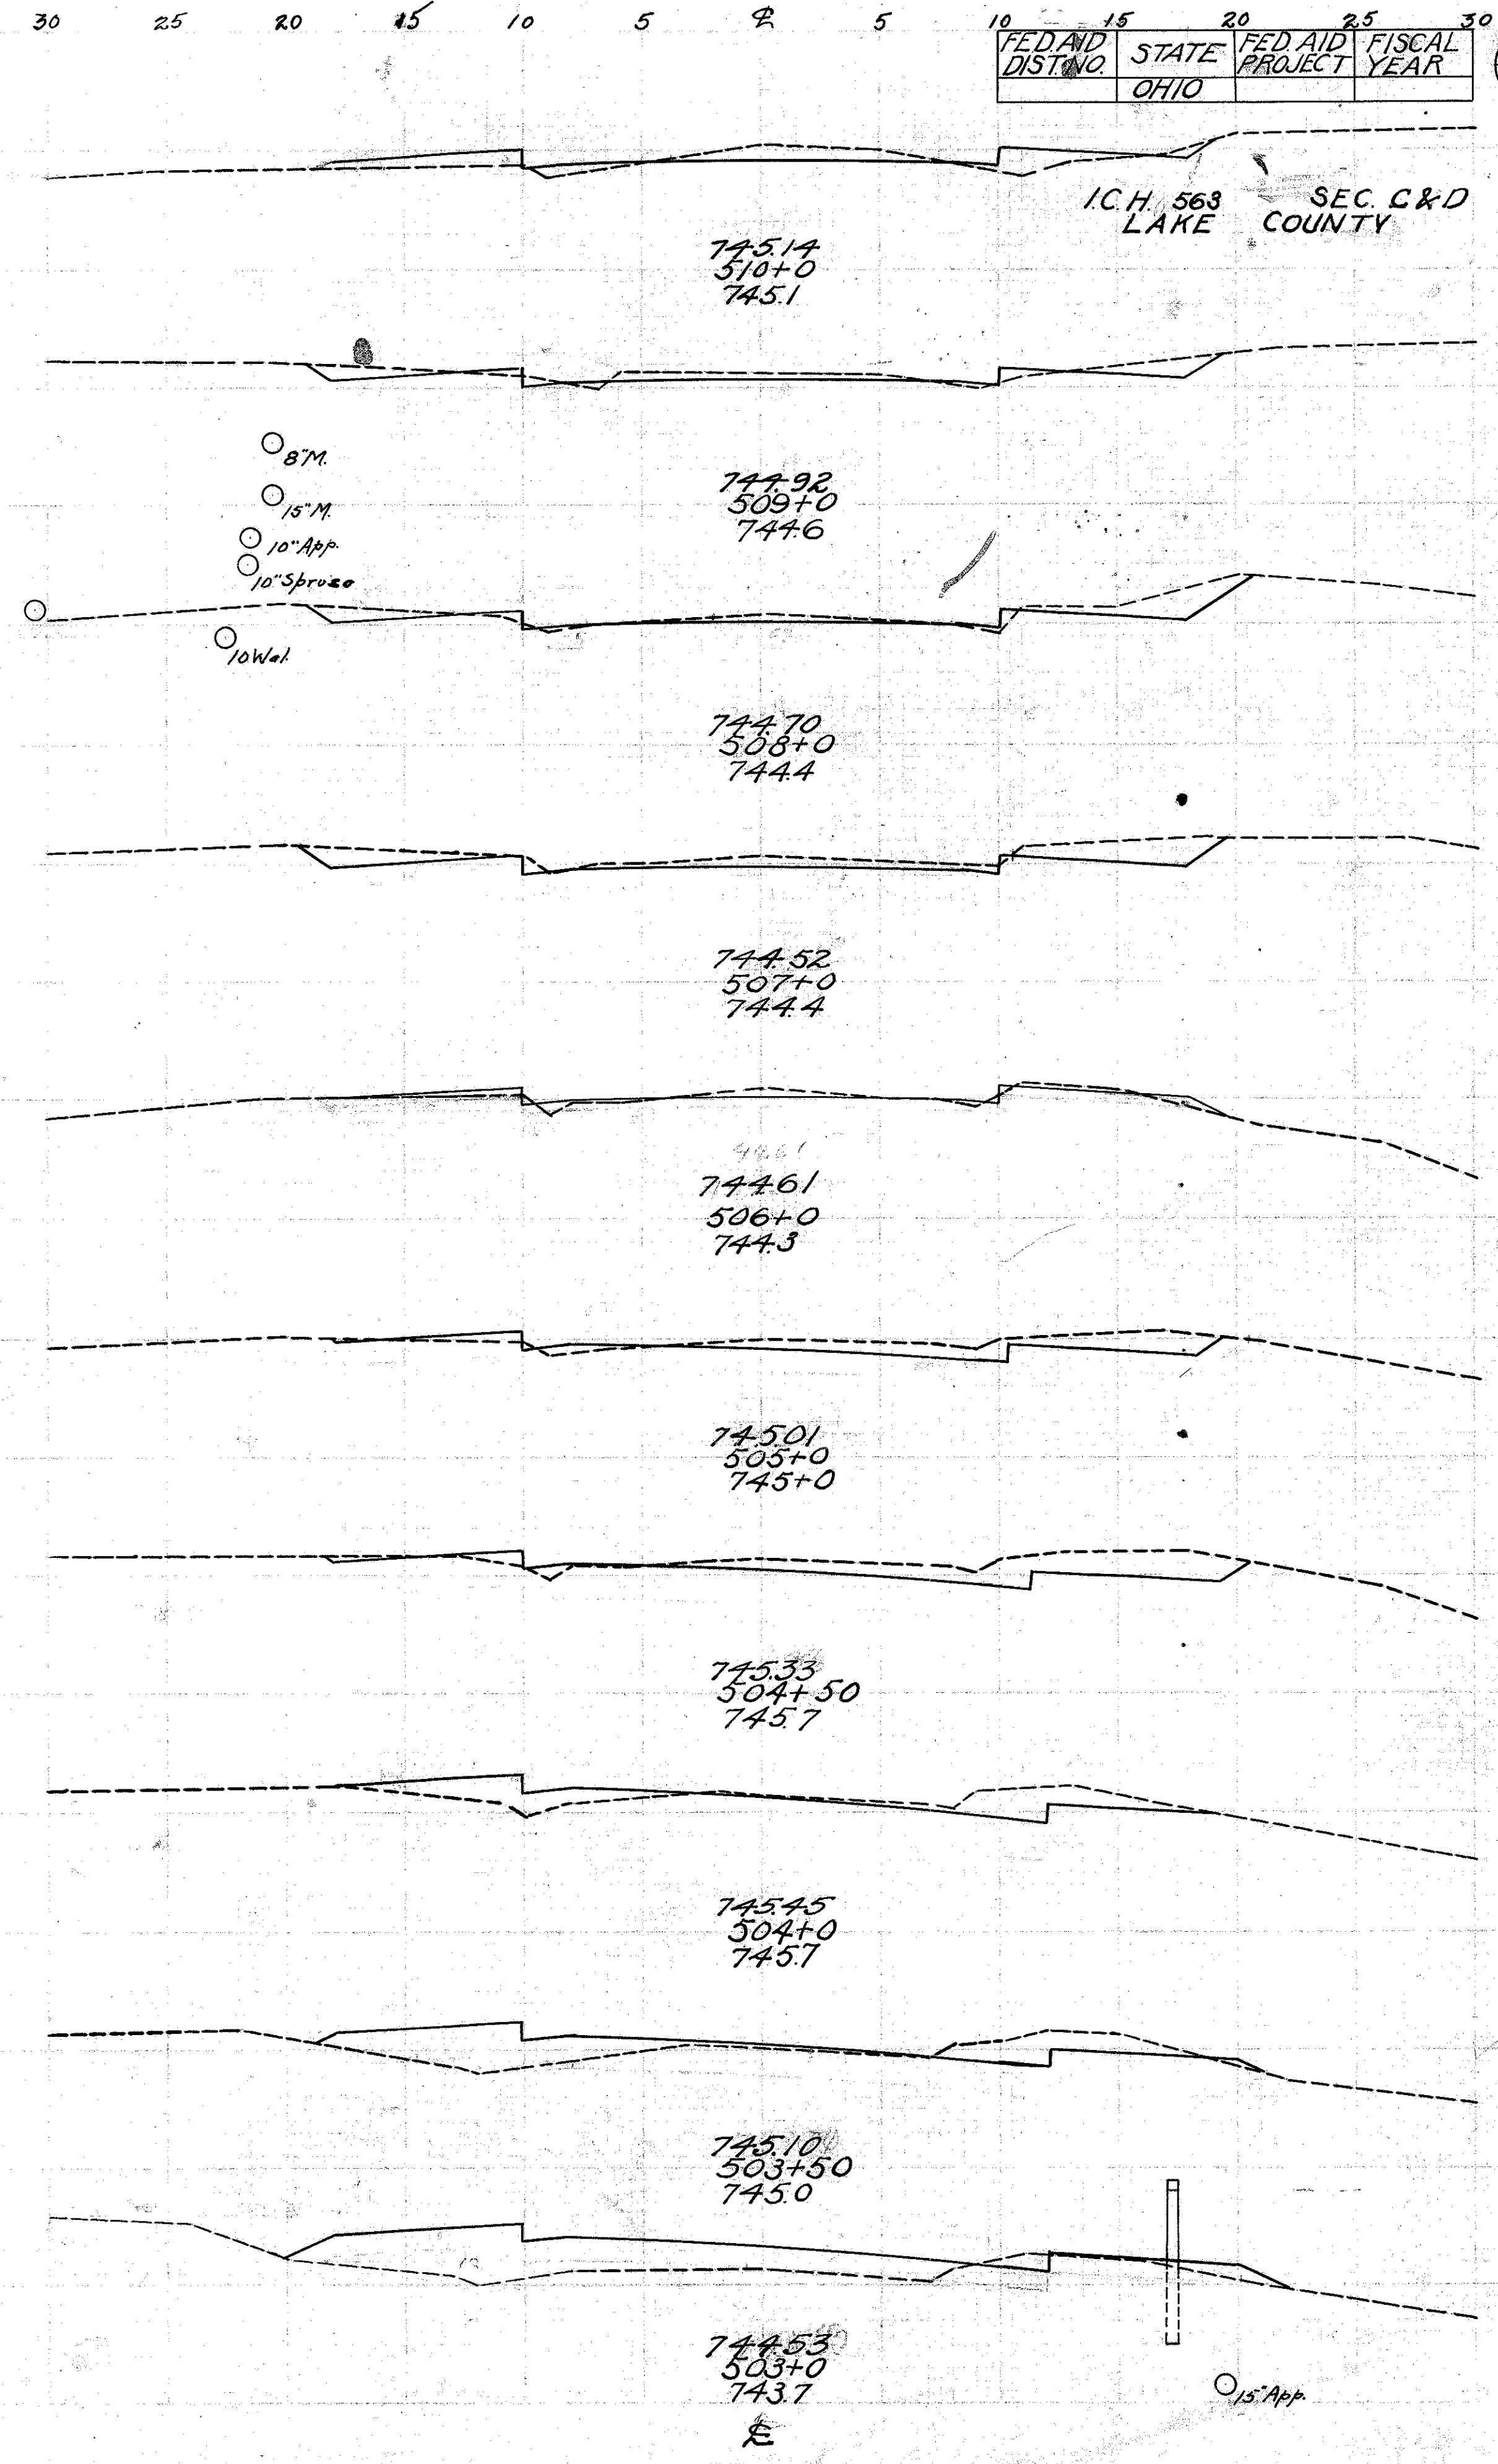

FED. AID DISTRICT	STATE	FED. AID PROJECT	FISCAL YEAR
	OHIO		

53  
69

I.C.H. 563 LAKE SEC. C & D COUNTY