


End Area	Cu	Yds	Exc Emb	Emb + 10%
Cut	Fill	Cut	Fill	
38	6.1			
		7.0	296	
0.0	9.9			
		3.0	393	
1.6	11.3			
		18.9	25.9	
8.6	2.7			
		19.4	13.7	
1.9	4.7			
		18.1	26.3	
7.9	9.5			
		28.5	27.2	
7.5	5.2			
		18.3	5.7	
12.3	1.0			
		21.5	3.0	
10.9	2.2			
		22.0	4.1	
1.0	21.6			
		12.0	58.9	

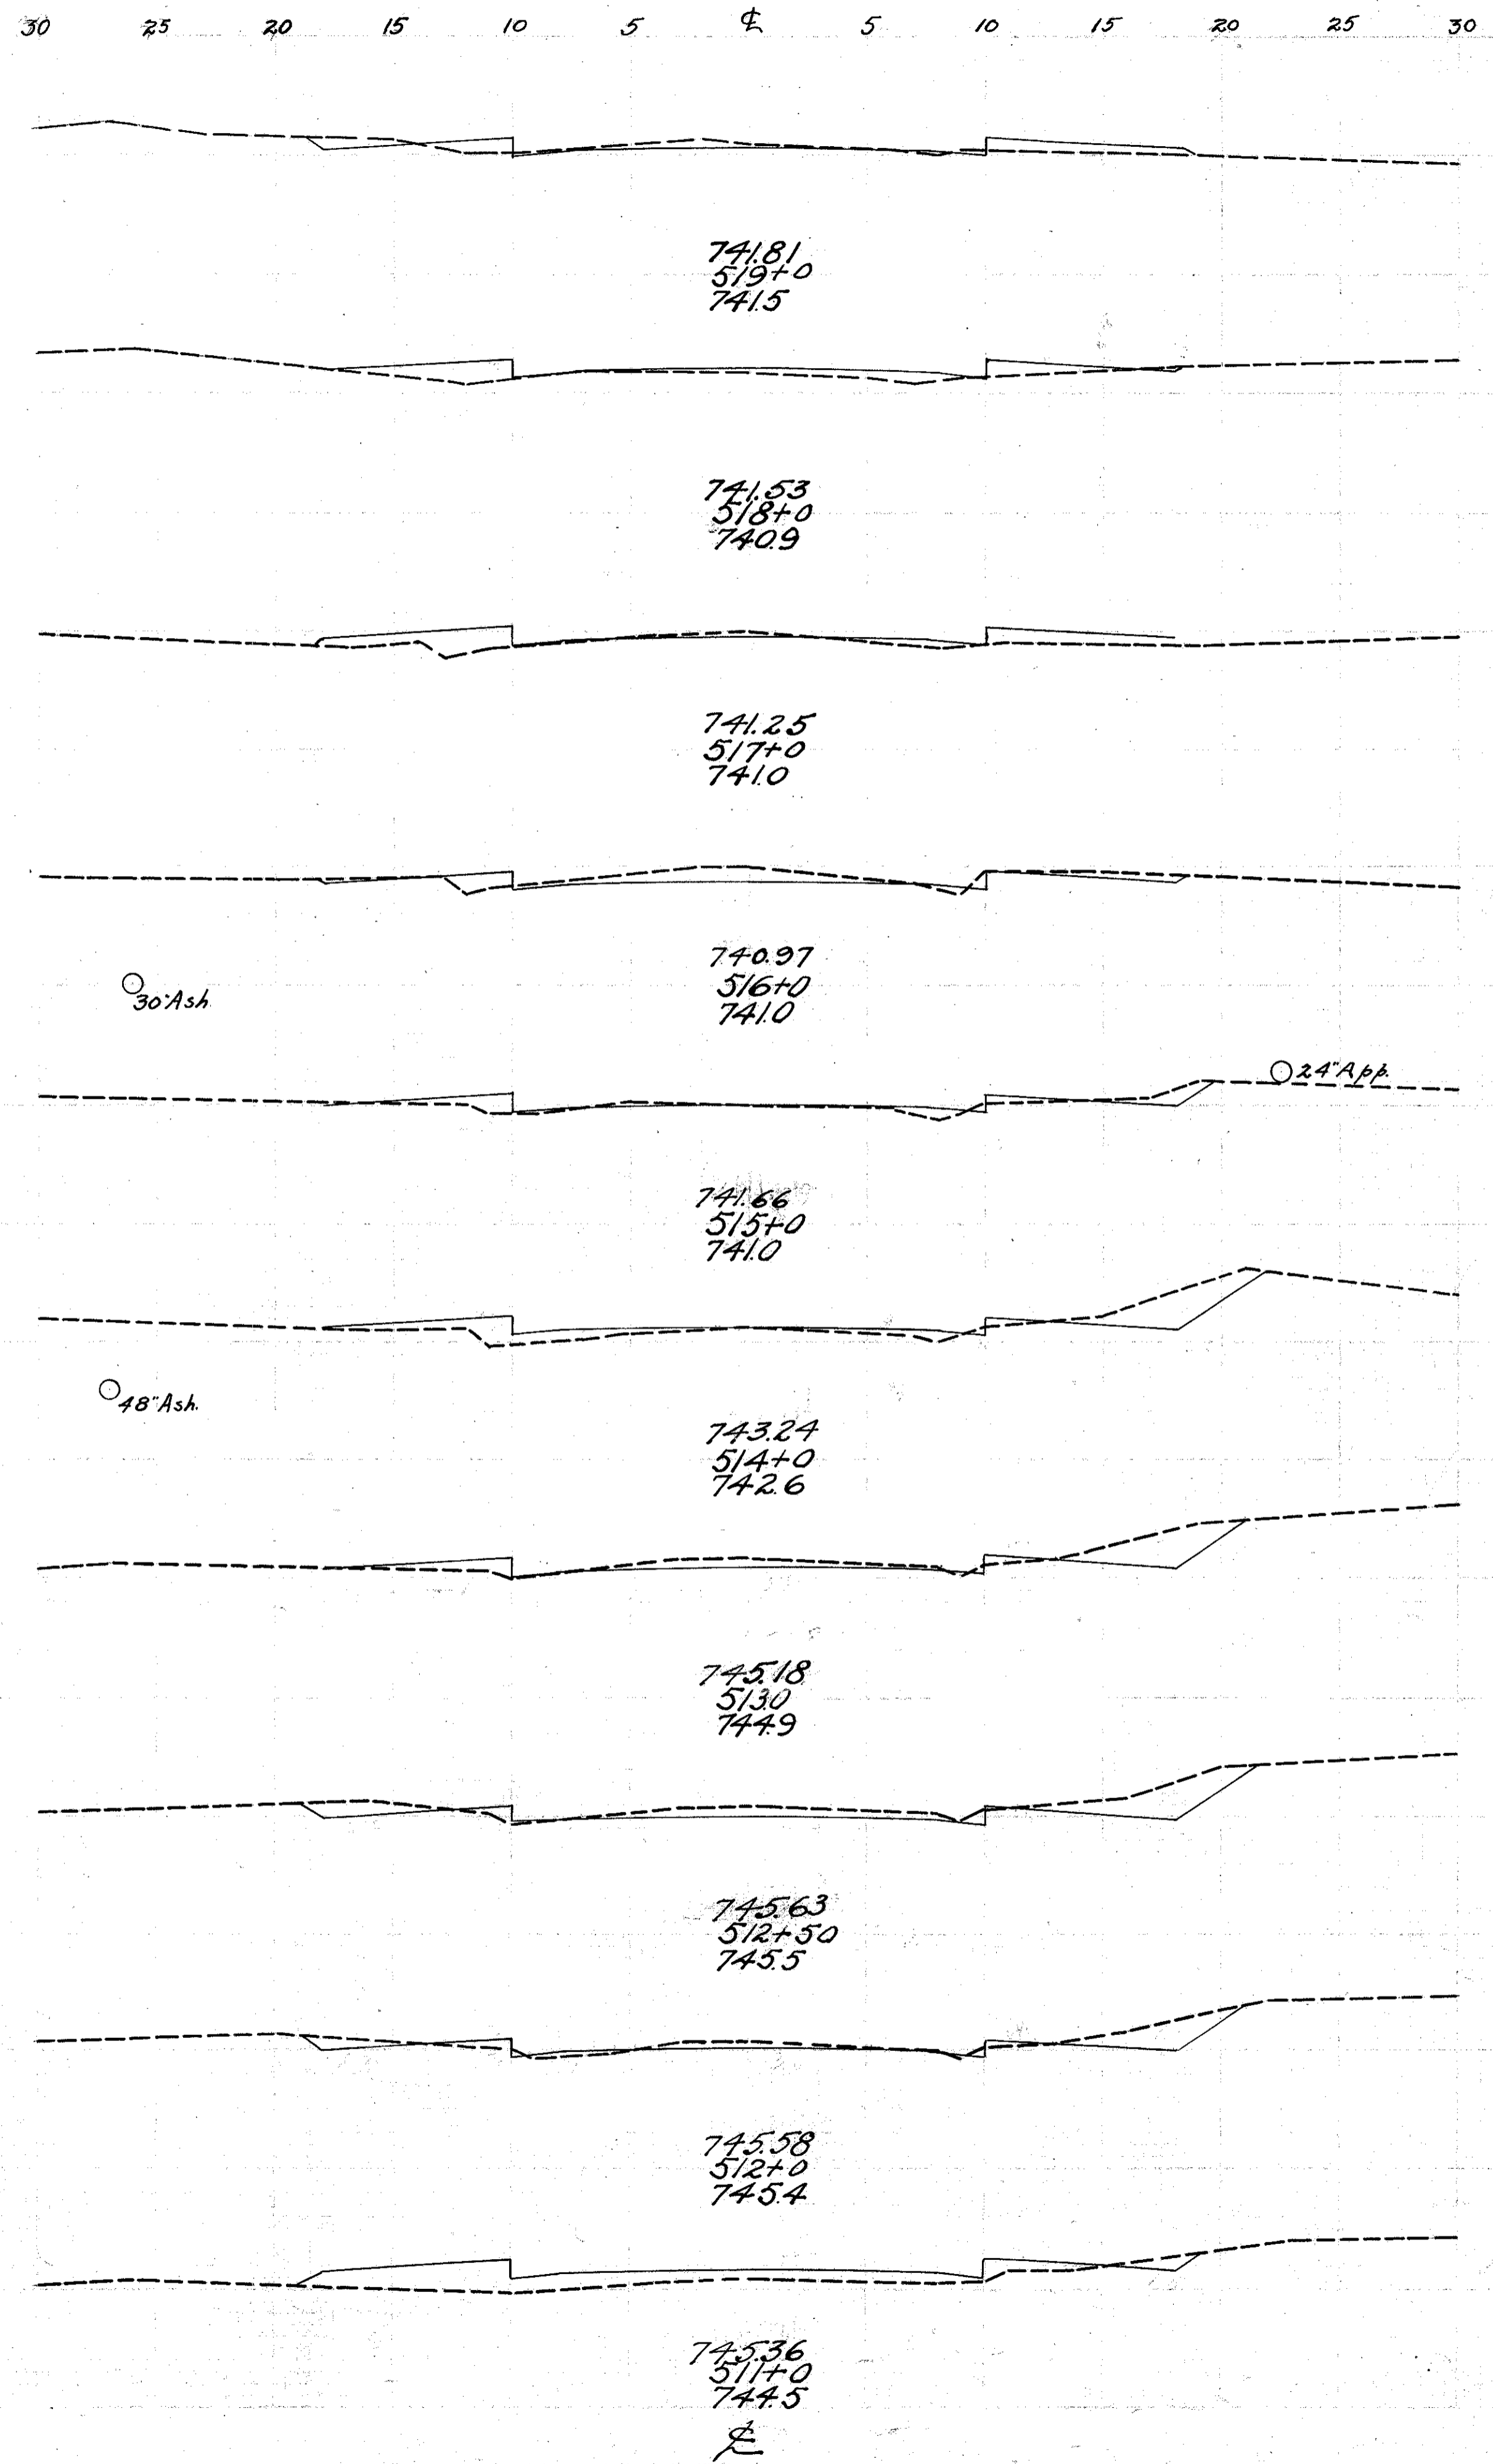

End Area	Cu	Yds	Exc Emb	Emb + 10%
Cut	Fill	Cut	Fill	
203	4.2			
		5.5	3.9	
32.7	0.0			
		7.2	11.1	
8.9	6.6			
		7.2	12.2	
30.1	0.0			
		6.1	8.7	
3.1	4.7			
		12.4	16.7	
3.6	4.3			
		22.0	9.1	
8.3	0.6			
		8.6	1.1	
38.4	0.0			
		15.2	0.0	
4.4	0.0			
		12.2	0.0	
22.1	0.0			
		4.8	11.3	

