


BENCH MARK #1
 TOP S.E. CORNER CONC. PORCH
 HSE #7445
 STA. 47+15± LT.
 ELEV. 711.48

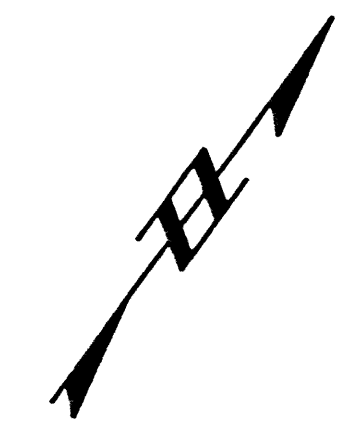

NOTE 1: REMOVE 106 LF. OF EXISTING 8" & 10" STORM AND THREE (3) INLET BASINS FROM STA. 48+43 TO STA. 49+49, RT. PLUG EXISTING 12" STORM TO NORTH.

DENOTES ASPHALT PAVEMENT WIDENING

	47+00	48+00	49+00	50+00			
710					710		
705					705		
700					700		
695					695		
690					690		
685					685		
EXISTING PROFILE GRADE	711.11	711.07	710.93	710.78	710.67	710.55	710.32

H:\2000\00123\DWG\84PP6.DWG - PLOT SCALE = 1:20



REV. NO.	DESCRIPTION	DATE	BY	CHK'D.

STATE ROUTE 84
INTERIM WIDENING & RESURFACING
IMPROVEMENTS
 CITY OF MENTOR, LAKE COUNTY, OHIO

DATE: MARCH, 2000
 DRAWN BY: J.J.C.
 CHECKED BY: C.C.H.
 APPROVED BY: C.C.H.
 F.B. No. _____ PG. _____

S.R. 84 - PLAN AND PROFILE
STA. 47+00 TO STA. 50+00

SCALE	
HOR.	1" = 20'
VERT.	1" = 5'
CONTRACT No.	
00123	
SHEET NO.	OF
16	74