


-120 -115 -110 -105 -100 -95 -90 -85 -80 -75 -70 -65 -60 -55 -50 -45 -40 -35 -30 -25 -20 -15 -10 -5 0 5 10 15

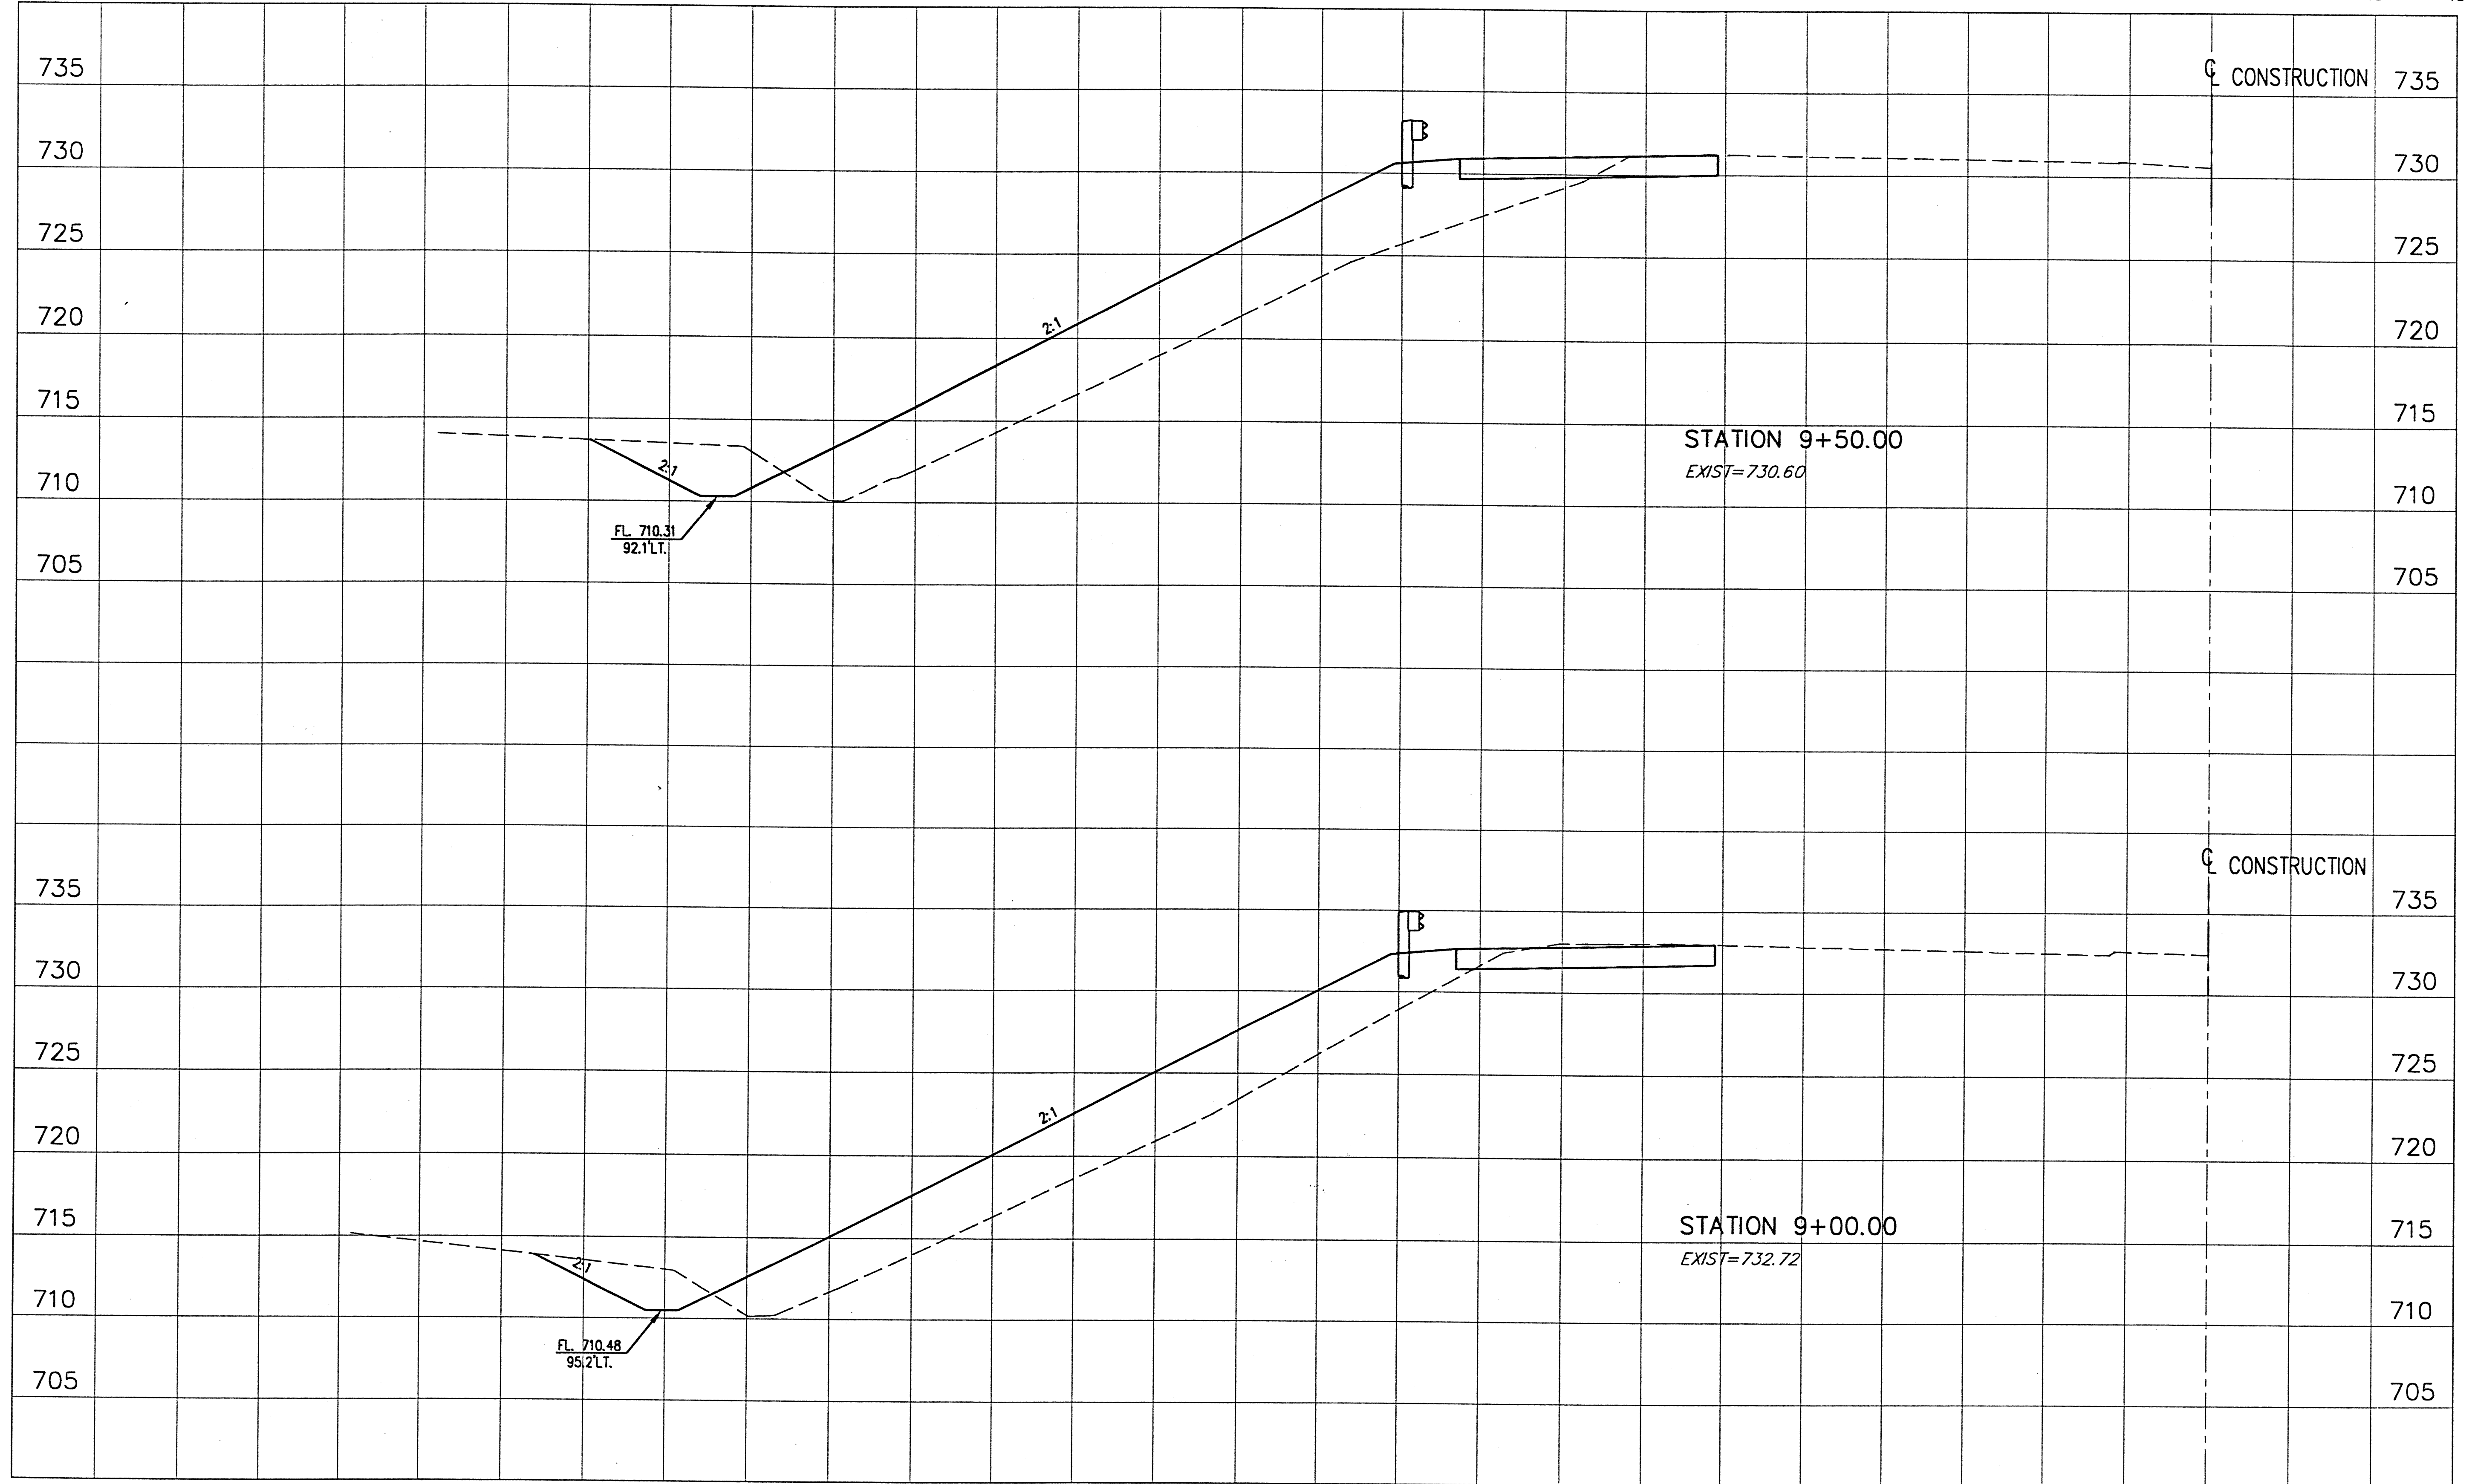

FL. 710.31
92.11LT.

STATION 9+50.00
EXIST=730.60

FL. 710.48
95.21LT.

STATION 9+00.00
EXIST=732.72

-120 -115 -110 -105 -100 -95 -90 -85 -80 -75 -70 -65 -60 -55 -50 -45 -40 -35 -30 -25 -20 -15 -10 -5 0 5 10 15

H:\2000\00123\DWG\306x02.DWG - PLOT SCALE = 1:5



REV. NO.	DESCRIPTION	DATE	BY	CHK'D.

STATE ROUTE 84
INTERIM WIDENING & RESURFACING
IMPROVEMENTS
CITY OF MENTOR, LAKE COUNTY, OHIO

DATE:	JULY, 2000
DRAWN BY:	J.J.C.
CHECKED BY:	C.C.H.
APPROVED BY:	C.C.H.
F.B. No.:	PG. —

S.R. 306 - CROSS SECTIONS
STA. 9+00 TO STA. 9+50

SCALE	
HOR.	1" = 5'
VERT.	1" = 5'
CONTRACT No.	
00123	
SHEET No.	OF
44	74