


-105 -100 -95 -90 -85 -80 -75 -70 -65 -60 -55 -50 -45 -40 -35 -30 -25 -20 -15 -10 -5 0 5 10 15

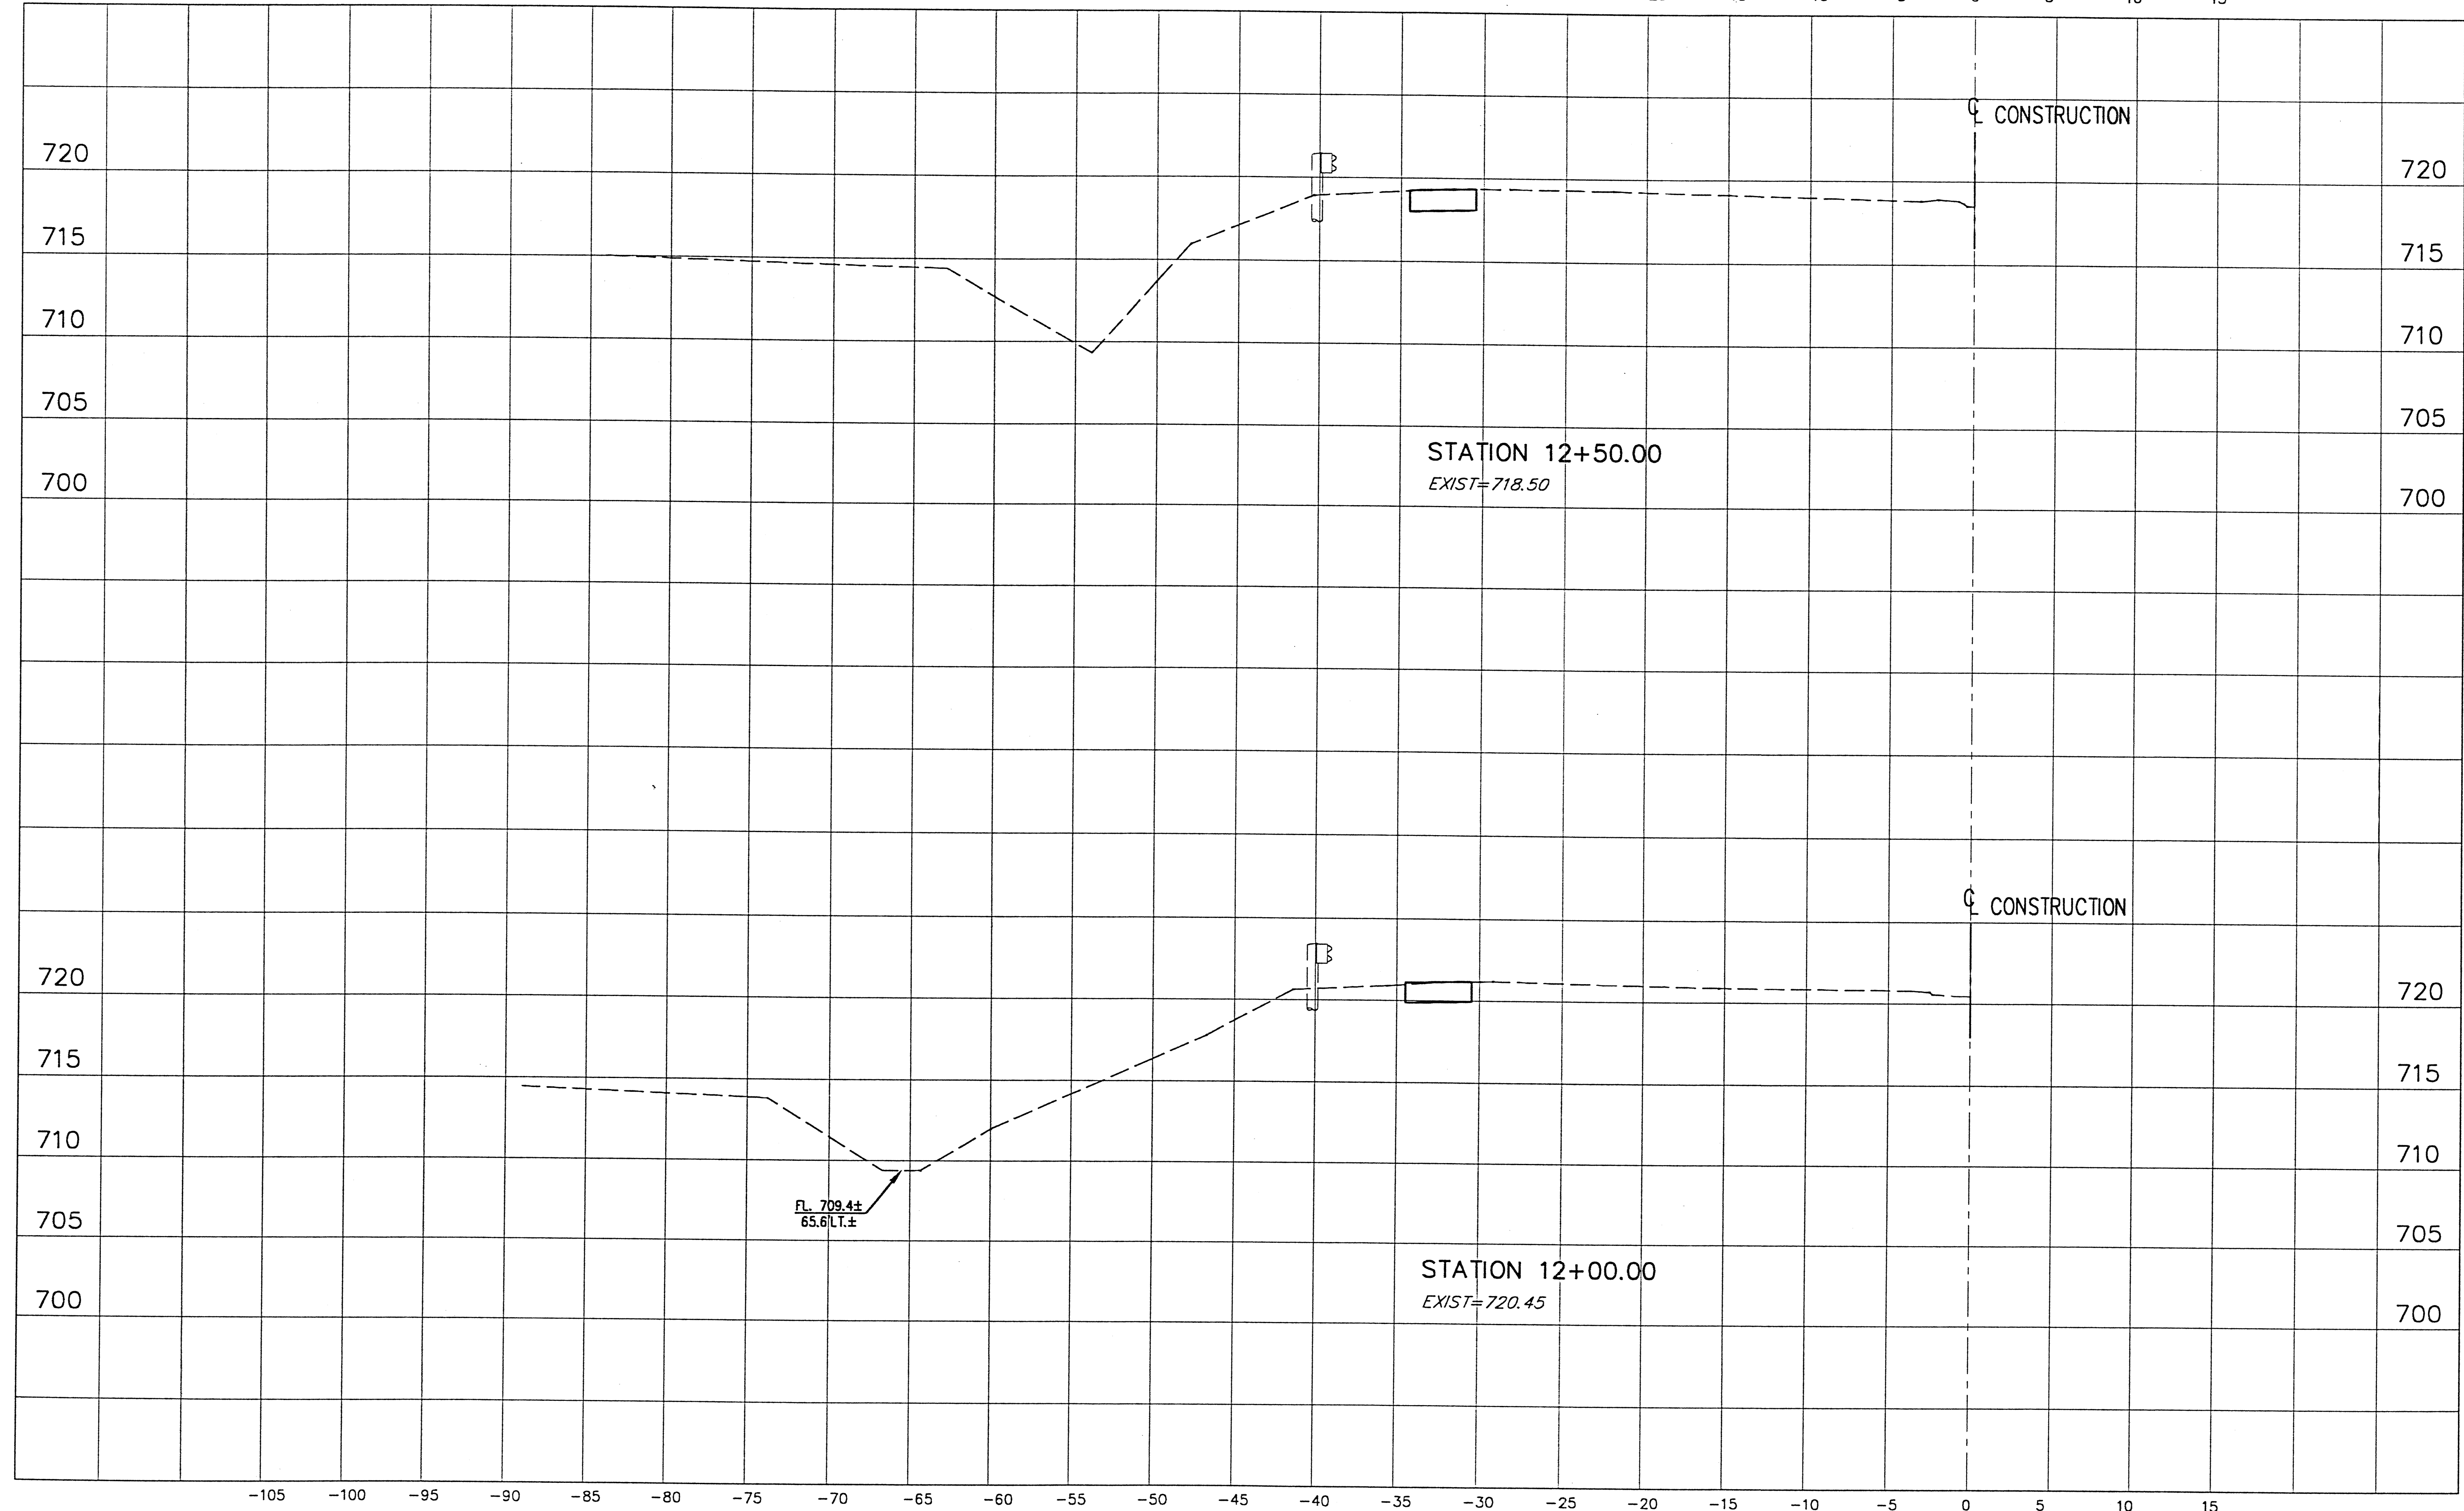

-105 -100 -95 -90 -85 -80 -75 -70 -65 -60 -55 -50 -45 -40 -35 -30 -25 -20 -15 -10 -5 0 5 10 15

H:\2000\00123\DWG\306-04.DWG - PLOT SCALE = 1:5



| REV. NO. | DESCRIPTION | DATE | BY | CHK'D. |
|----------|-------------|------|----|--------|
| | | | | |
| | | | | |
| | | | | |

STATE ROUTE 84
INTERIM WIDENING & RESURFACING
IMPROVEMENTS
 CITY OF MENTOR, LAKE COUNTY, OHIO

DATE: MARCH, 2000
 DRAWN BY: J.J.C.
 CHECKED BY: C.C.H.
 APPROVED BY: C.C.H.
 F.B. No. PG.

S.R. 306 - CROSS SECTIONS
STA. 12+00 TO STA. 12+50

| SCALE | |
|--------------|---------|
| HOR. | 1" = 5' |
| VERT. | 1" = 5' |
| CONTRACT No. | |
| 00123 | |
| SHEET NO. | OF |
| 47 | 74 |