
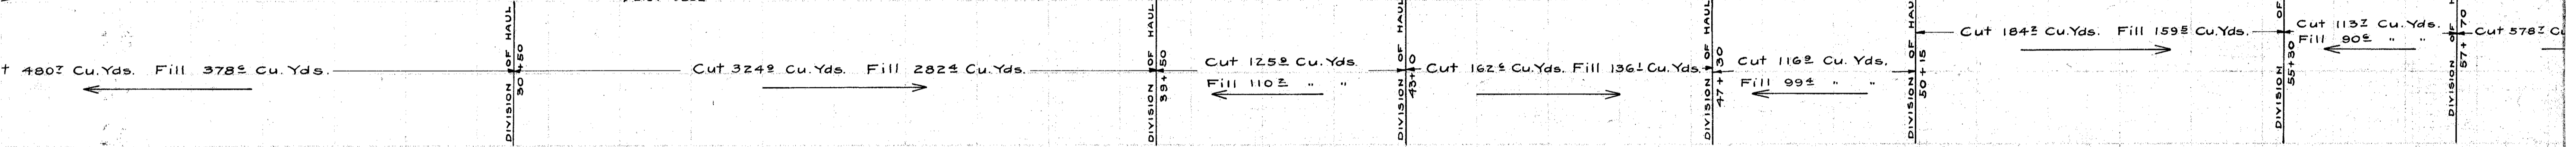


LAK SR. 86

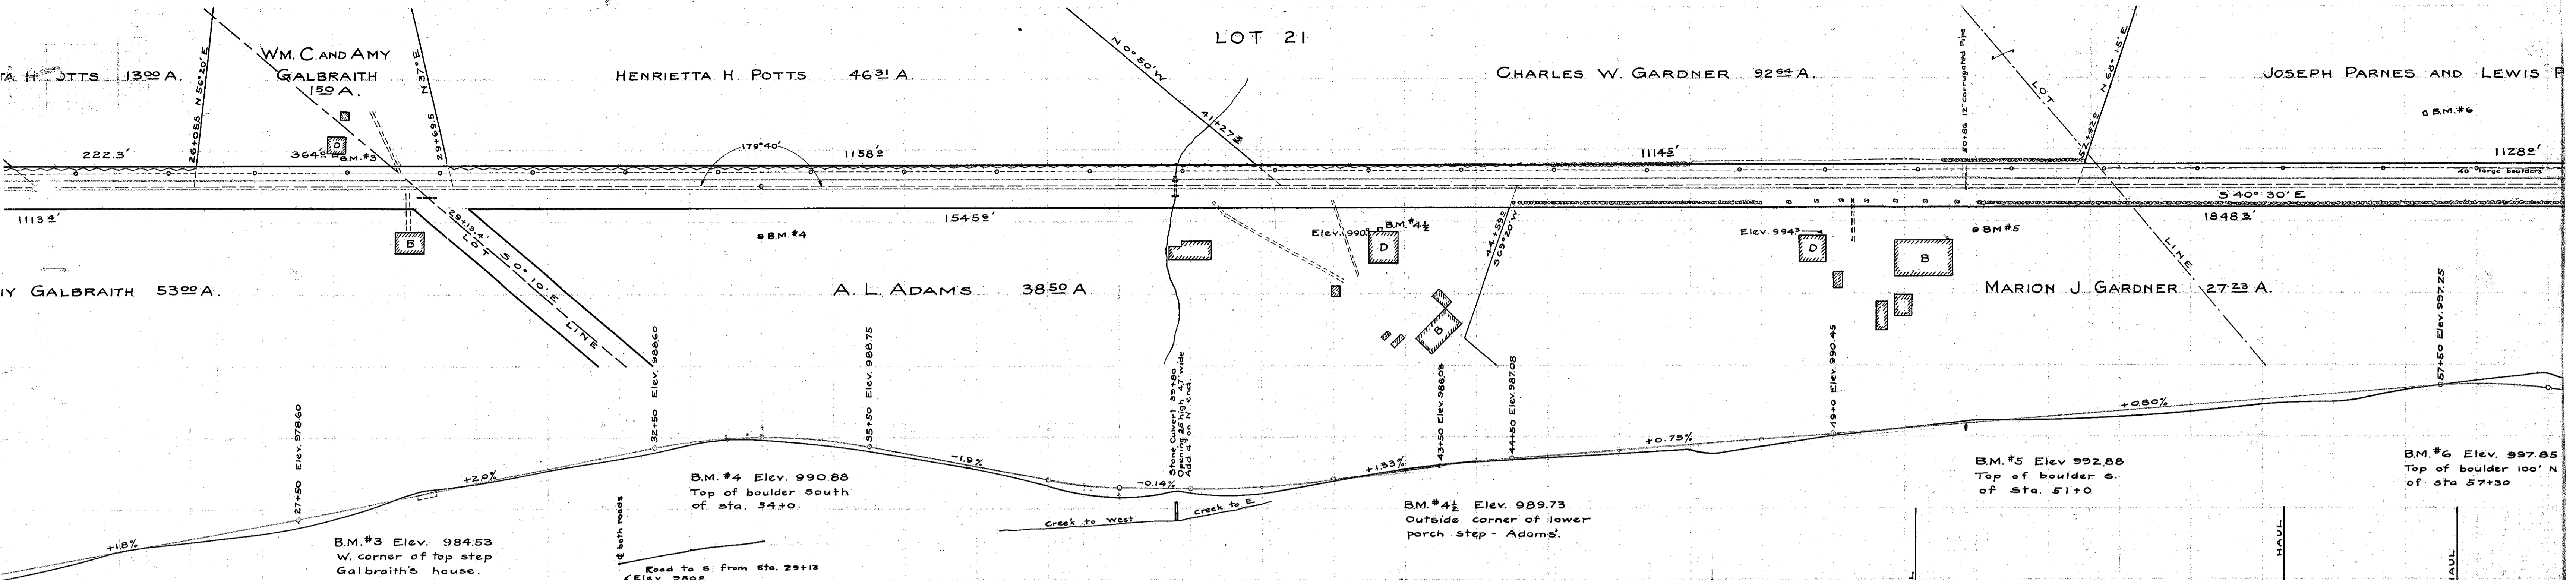

Sta	24	25	26	27	28	29	30	31	32	33	34	35	36	37	38	39	40	41	42	43	44	45	46	47	48	49	50	51	52	53	54	55	56	57	58	59
Elev	971.7	974.4	975.4	976.7	978.8	982.1	983.5	985.3	987.1	989.1	989.9	988.9	987.4	985.6	983.2	981.7	982.3	982.2	983.8	985.6	986.7	987.1	987.7	988.2	988.8	990.2	991.2	992.3	992.4	993.0	993.7	994.6	995.0	996.7	998.0	998.7
Grading	0.8	0	0	0.5	0.3	1.0	0.4	0.2	0	0.17	0.3	0.13	0.1	0.2	0.3	0.78	0.04	0.37	0.27	0.54	0.57	0.15	0	0.25	0.4	0.25	0.45	0.85	0.05	0.15	0.25	0.15	0.55	0.35	1.03	2.35
Grading	48.1	51.9	31.5	53.7	101.9	125.9	90.7	53.7	40.7	27.8	11.1	18.5	51.9	53.7	18.5	7.4	7.4	31.5	83.3	92.6	50.0	13.0	3.7	11.1	31.5	64.8	85.2	63.0	24.1	9.3	9.3	20.4	46.3	75.9	211.1	
Grading	222	18.5	44.4	48.1	20.4	0	7.4	13.0	14.8	24.1	38.9	37.0	18.5	37.0	70.4	50.0	42.6	37.0	5.6	0	16.7	42.6	57.4	64.8	42.6	11.1	1.9	7.4	33.3	50.0	57.4	42.6	11.1	0		