

214

STATE OF OHIO DEPARTMENT OF HIGHWAYS

LAK. 86-0.49

CITY OF PAINESVILLE LAKE COUNTY

FED. RD. DIVISION	STATE	PROJECT
2	OHIO	STATE

LAKE COUNTY
LAK. 86 - 0.49

1
14

APR 15 1965
GROUND PHOTOLAP

1961 SPECIFICATIONS

CONVENTIONAL SIGNS

RAILROAD	=====
COUNTY LINE	-----
CENTER LINE	-----
FENCE LINE	-x-x-x-x-x-x-
TOWNSHIP LINE	-----
FENCE (PROPOSED)	-x-x-x-x-x-x-
CORPORATION LINE	-----
GUARD RAIL EXISTING	o-o-o-o-o-o-o


INDEX OF SHEETS

TITLE SHEET	-----	1
TYPICAL SECTIONS	-----	2
GENERAL NOTES	-----	3
GENERAL SUMMARY	-----	4
PLAN & PROFILE	-----	5-6
EXTRA AREA	-----	7
CROSS SECTIONS	-----	8-10
RETAINING WALL	-----	11-14

LINE DATA

LENGTH OF PROJECT
 BEGIN PROJECT STA. 12+68.7
 END PROJECT STA. 18+95
 NET LENGTH OF PROJECT = 626.3 LIN. FT. OR 0.118 MILE

LENGTH OF WORK
 BEGIN WORK STA. 11+11.5
 END WORK STA. 18+95
 BANK ST. STA. 18+03 to STA. 20+75
 NET LENGTH OF WORK 783.5 LIN. FT.
 272.0 LIN. FT.
 1055.5 LIN. FT.
 OR 0.199 MI.

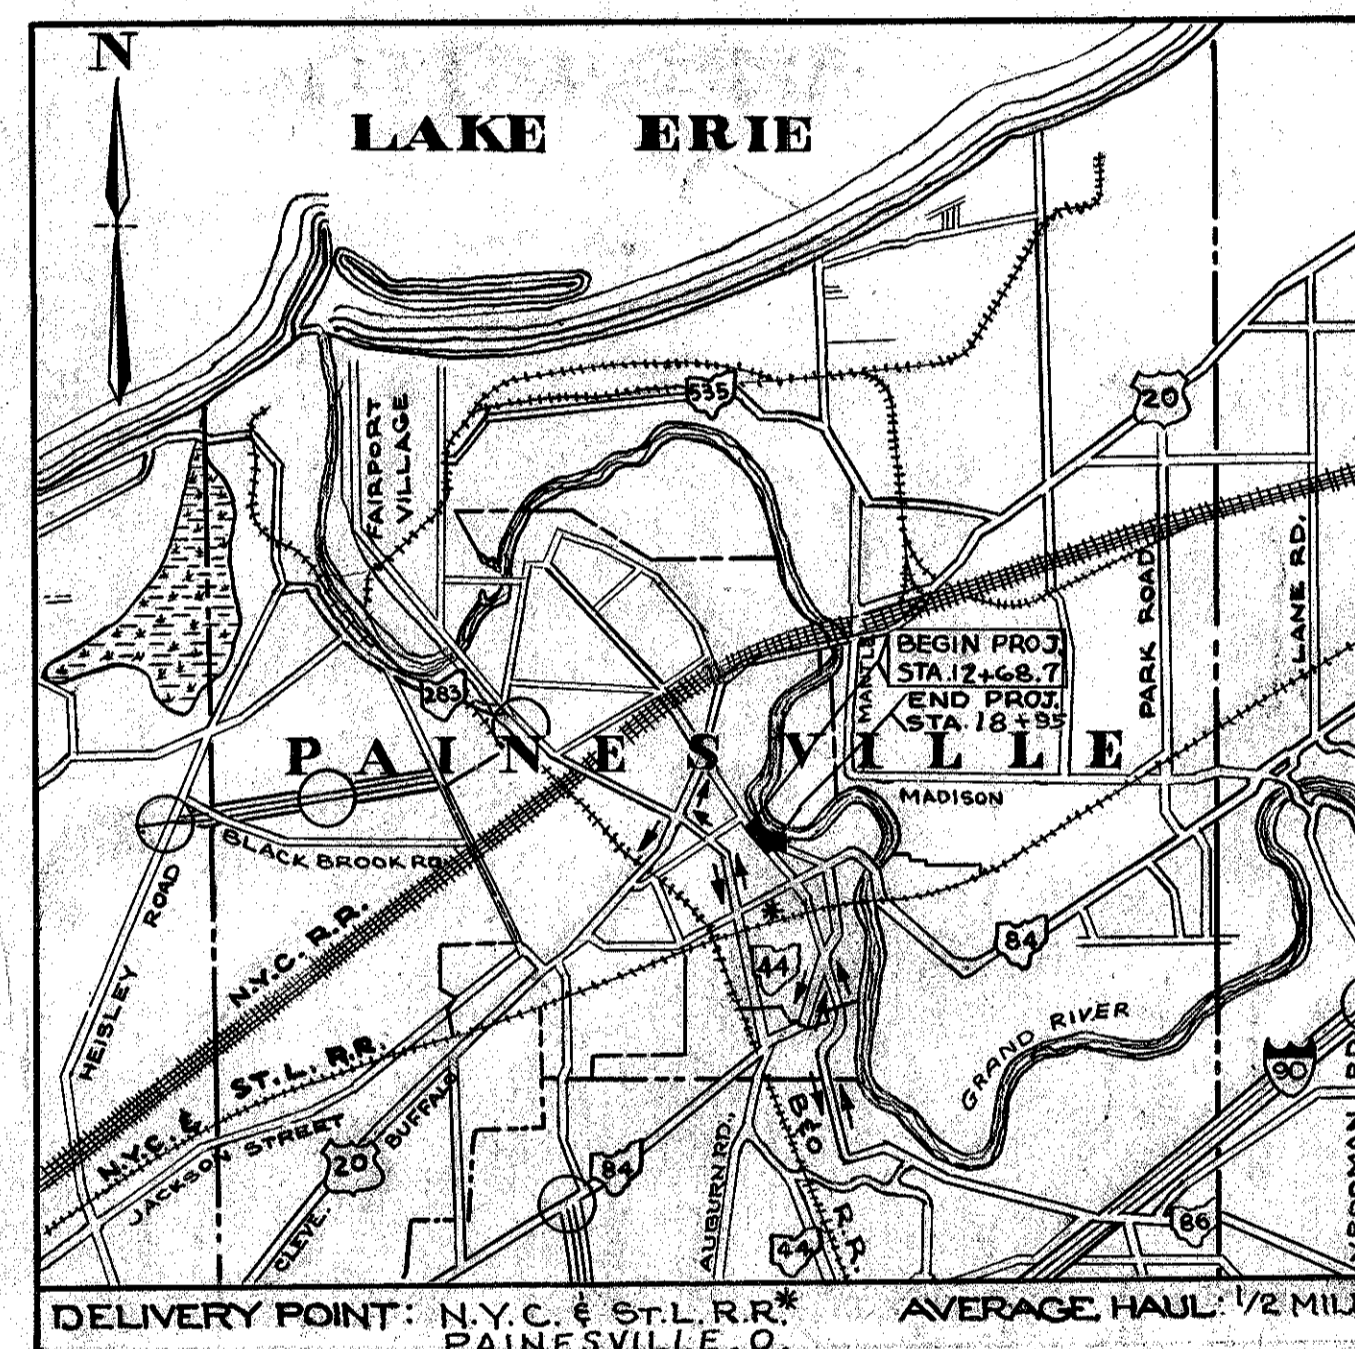

LOCATION MAP
SCALE IN MILES



PORTION TO BE IMPROVED [thick line]
 STATE HIGHWAY [medium line]
 OTHER HIGHWAYS [thin line]

SCALES

PLAN 1" = 20'
 PROFILE HOR. 1" = 20'
 PROFILE VER. 1" = 10'

STANDARD DRAWINGS			
B-T-71R	3-2-53	B.T. 70.71	11-15-60
I-12	7-1-54	DR-1	1-3-55
L-3	4-1-50	I-15 No. 1	11-15-60
L-3-A	4-1-50	T-35	1-2-56
I-15N*24	8-17-60		
LJN*31	7-1-55		
F-1	9-1-59		
G-7.07	6-1-56		
TJ	9-12-60		
R1-1	7-15-58		

SUPPLEMENTAL SPECIFICATIONS	
18	Rev. 6-15-59

THE STANDARD SPECIFICATIONS OF THE STATE OF OHIO DEPARTMENT OF HIGHWAYS INCLUDING CHANGES AND SUPPLEMENTAL SPECIFICATIONS LISTED IN THE PROPOSAL SHALL GOVERN THIS IMPROVEMENT.

THE RIGHT OF WAY FOR THIS IMPROVEMENT WILL BE PROVIDED BY THE STATE OF OHIO.

I HEREBY APPROVE THESE PLANS AND DECLARE THAT THE MAKING OF THIS IMPROVEMENT WILL REQUIRE THE CLOSING OF THE HIGHWAY TO TRAFFIC, AND THAT DETOURS WILL BE PROVIDED AS INDICATED ON THE PLAN.

APPROVED _____
 DATE 10/2/62 DIVISION DEPUTY DIRECTOR

APPROVED _____
 DATE _____ ENGINEER OF BRIDGES

APPROVED _____
 DATE 11-2-62 ENGINEER OF LOCATION & DESIGN

APPROVED _____
 DATE 11-2-62 DEPUTY DIRECTOR OF DESIGN & CONSTRUCTION

APPROVED _____
 DATE 11-5-62 DEPUTY DIRECTOR OF PLANNING & PROGRAMMING

APPROVED _____
 DATE 11-5-62 FIRST ASSISTANT DIRECTOR

APPROVED _____
 DATE 11-5-62 DIRECTOR OF HIGHWAYS

FILE NO	LAKE COUNTY	LAK. 86-0.49
	DATE OF LETTING	196
	CONTRACT NO	

APR 15 1965
GROUND PHOTO

237R

000829