

SEEDING
END SQ.
WIDTH YDS.

19

46

17

47

14

70


11

30

6

0

0

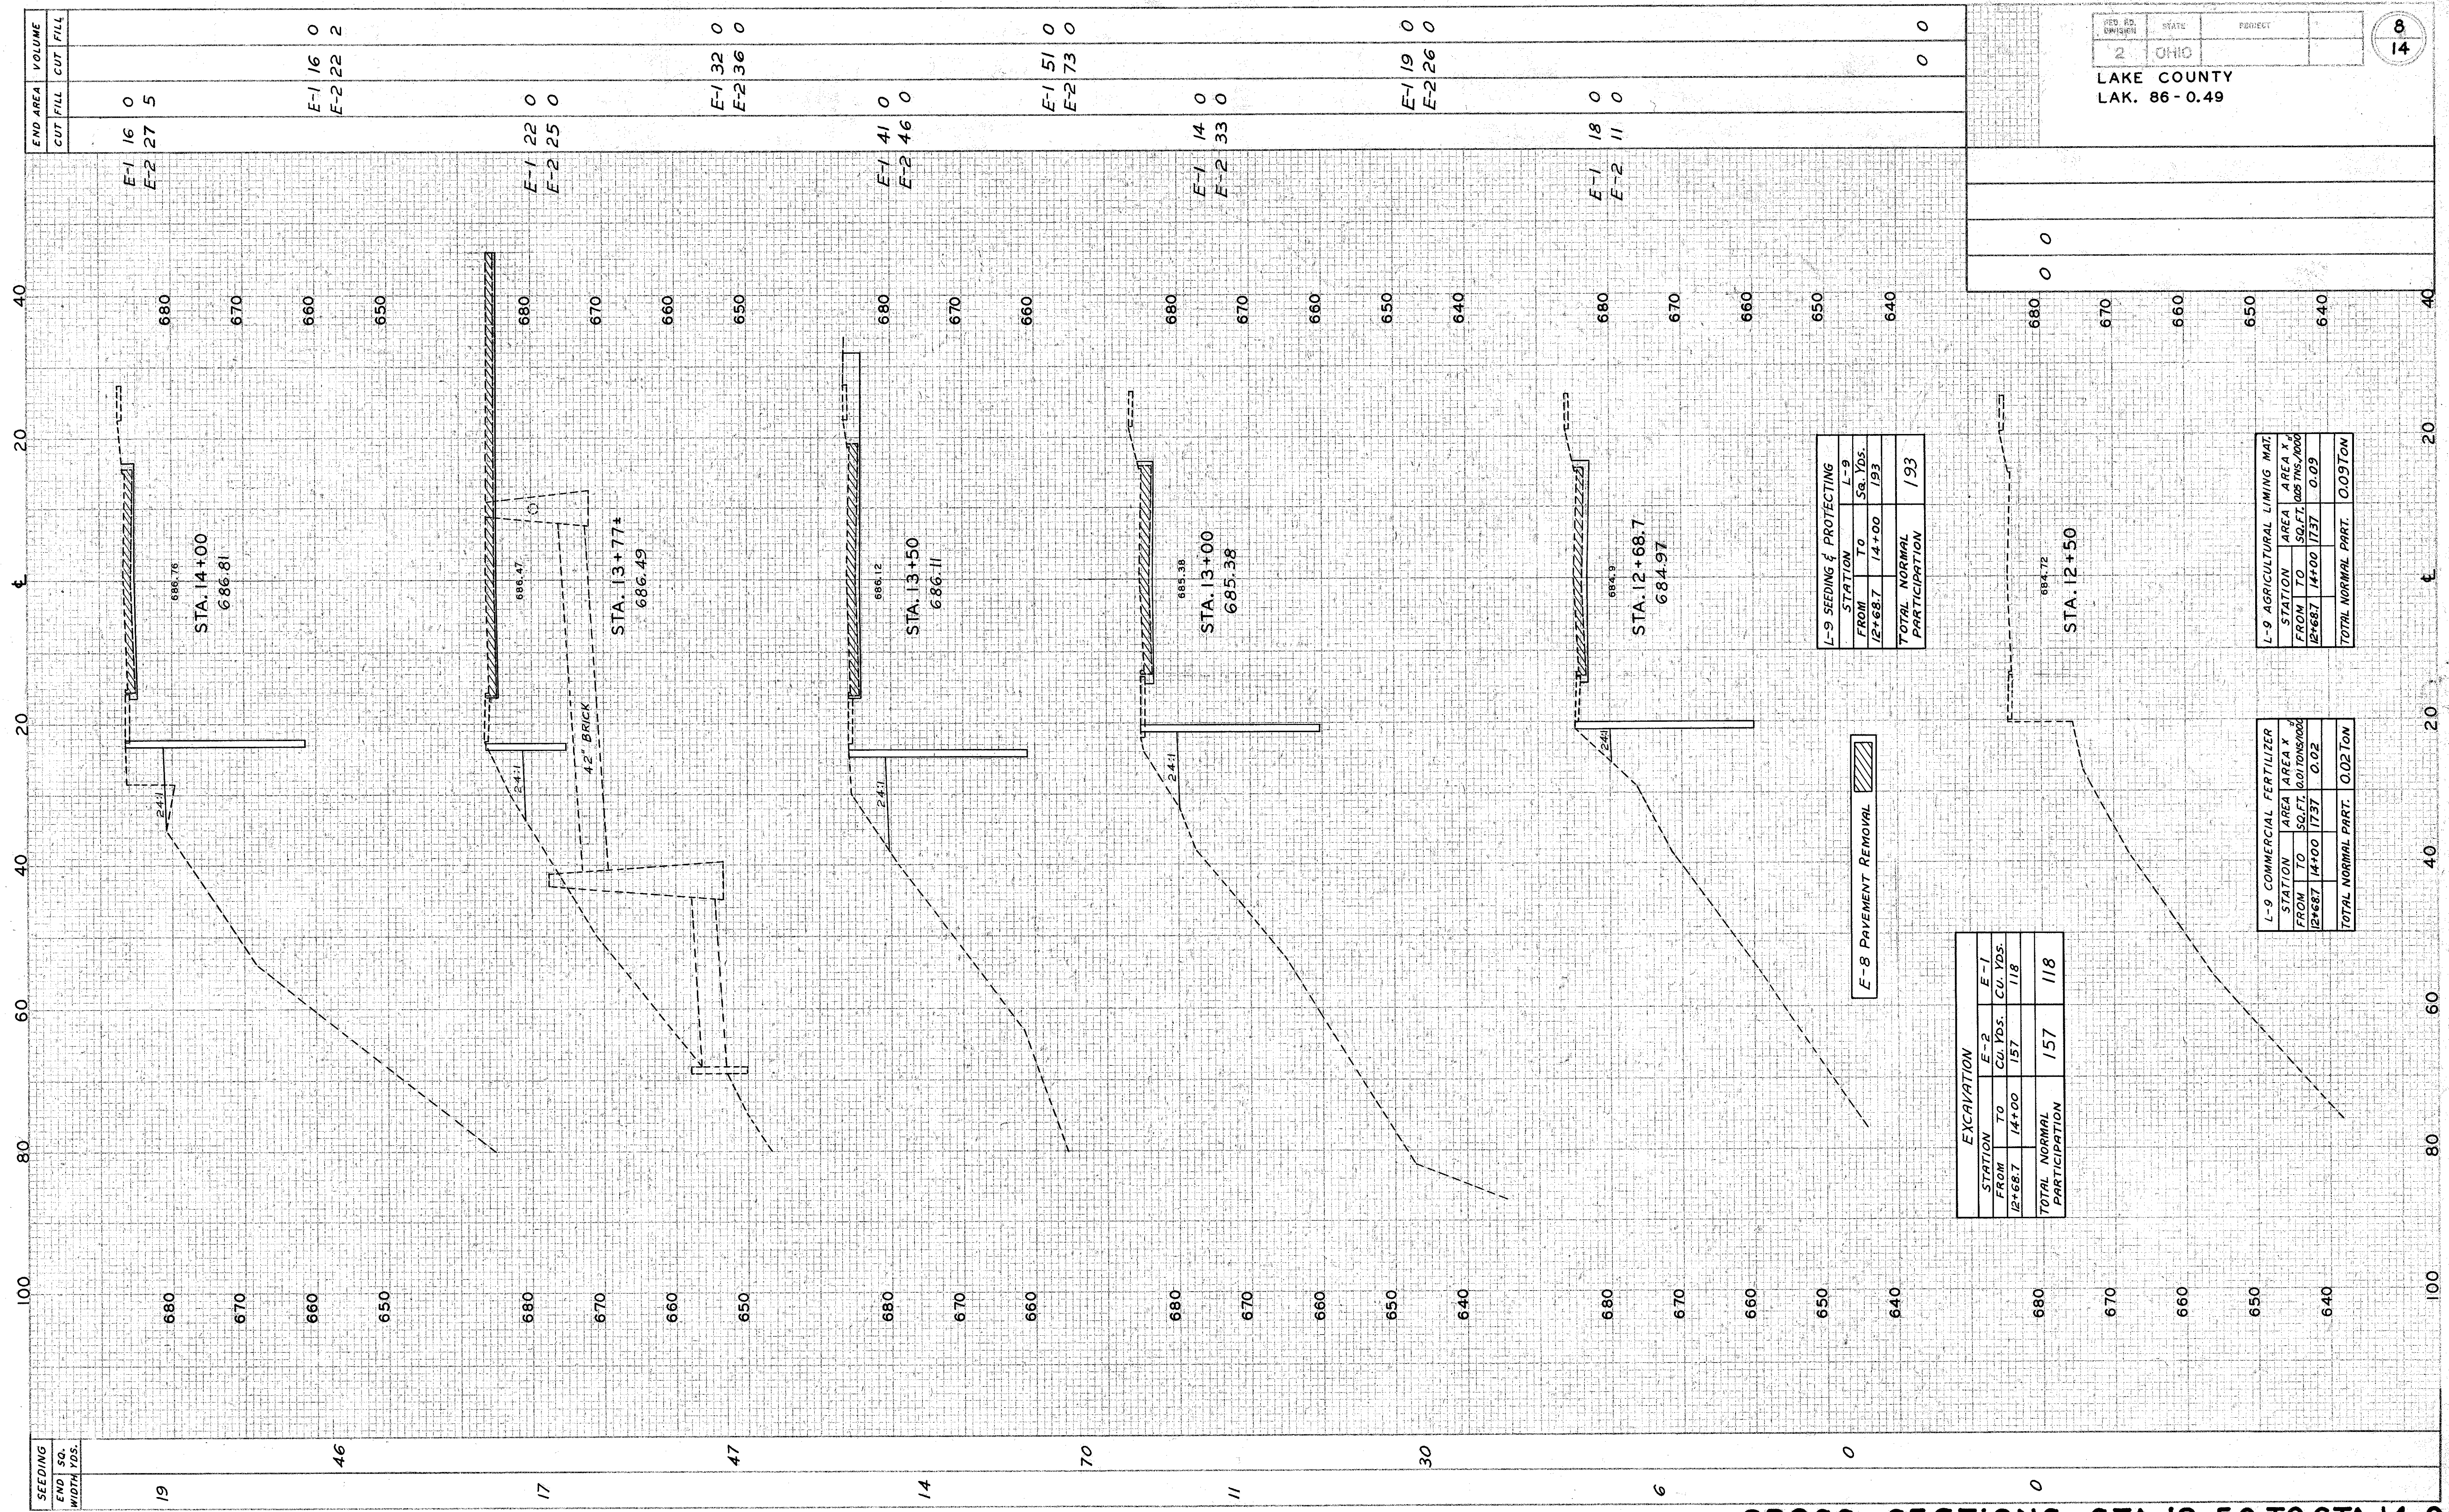

EXCAVATION		E-1
STATION	TO	CU. YDS.
12+68.7	14+00	118
TOTAL NORMAL PARTICIPATION		157
TOTAL NORMAL PARTICIPATION		118

L-9 SEEDING & PROTECTING		L-9
STATION	TO	Sq. YDS.
12+68.7	14+00	193
TOTAL NORMAL PARTICIPATION		193

L-9 COMMERCIAL FERTILIZER		AREA X
STATION	TO	SQ. FT. (0.01 TONS/1000)
12+68.7	14+00	1737
TOTAL NORMAL PART.		0.02

L-9 AGRICULTURAL LIMING MAT.		AREA X
STATION	TO	SQ. FT. (0.05 TNS./1000)
12+68.7	14+00	1737
TOTAL NORMAL PART.		0.09

END AREA		VOLUME	
CUT	FILL	CUT	FILL
E-1	16	0	
E-2	27	5	
E-1		16	0
E-2		22	2
E-1		32	0
E-2		36	0
E-1		41	0
E-2		46	0
E-1		51	0
E-2		73	0
E-1		14	0
E-2		33	0
E-1		18	0
E-2		11	0
E-1		0	0
E-2		0	0

CROSS SECTIONS STA.12+50 TO STA.14+00