


SEEDING
END SQ.
WIDTH YDS.

END AREA VOLUME
CUT FILL CUT FILL

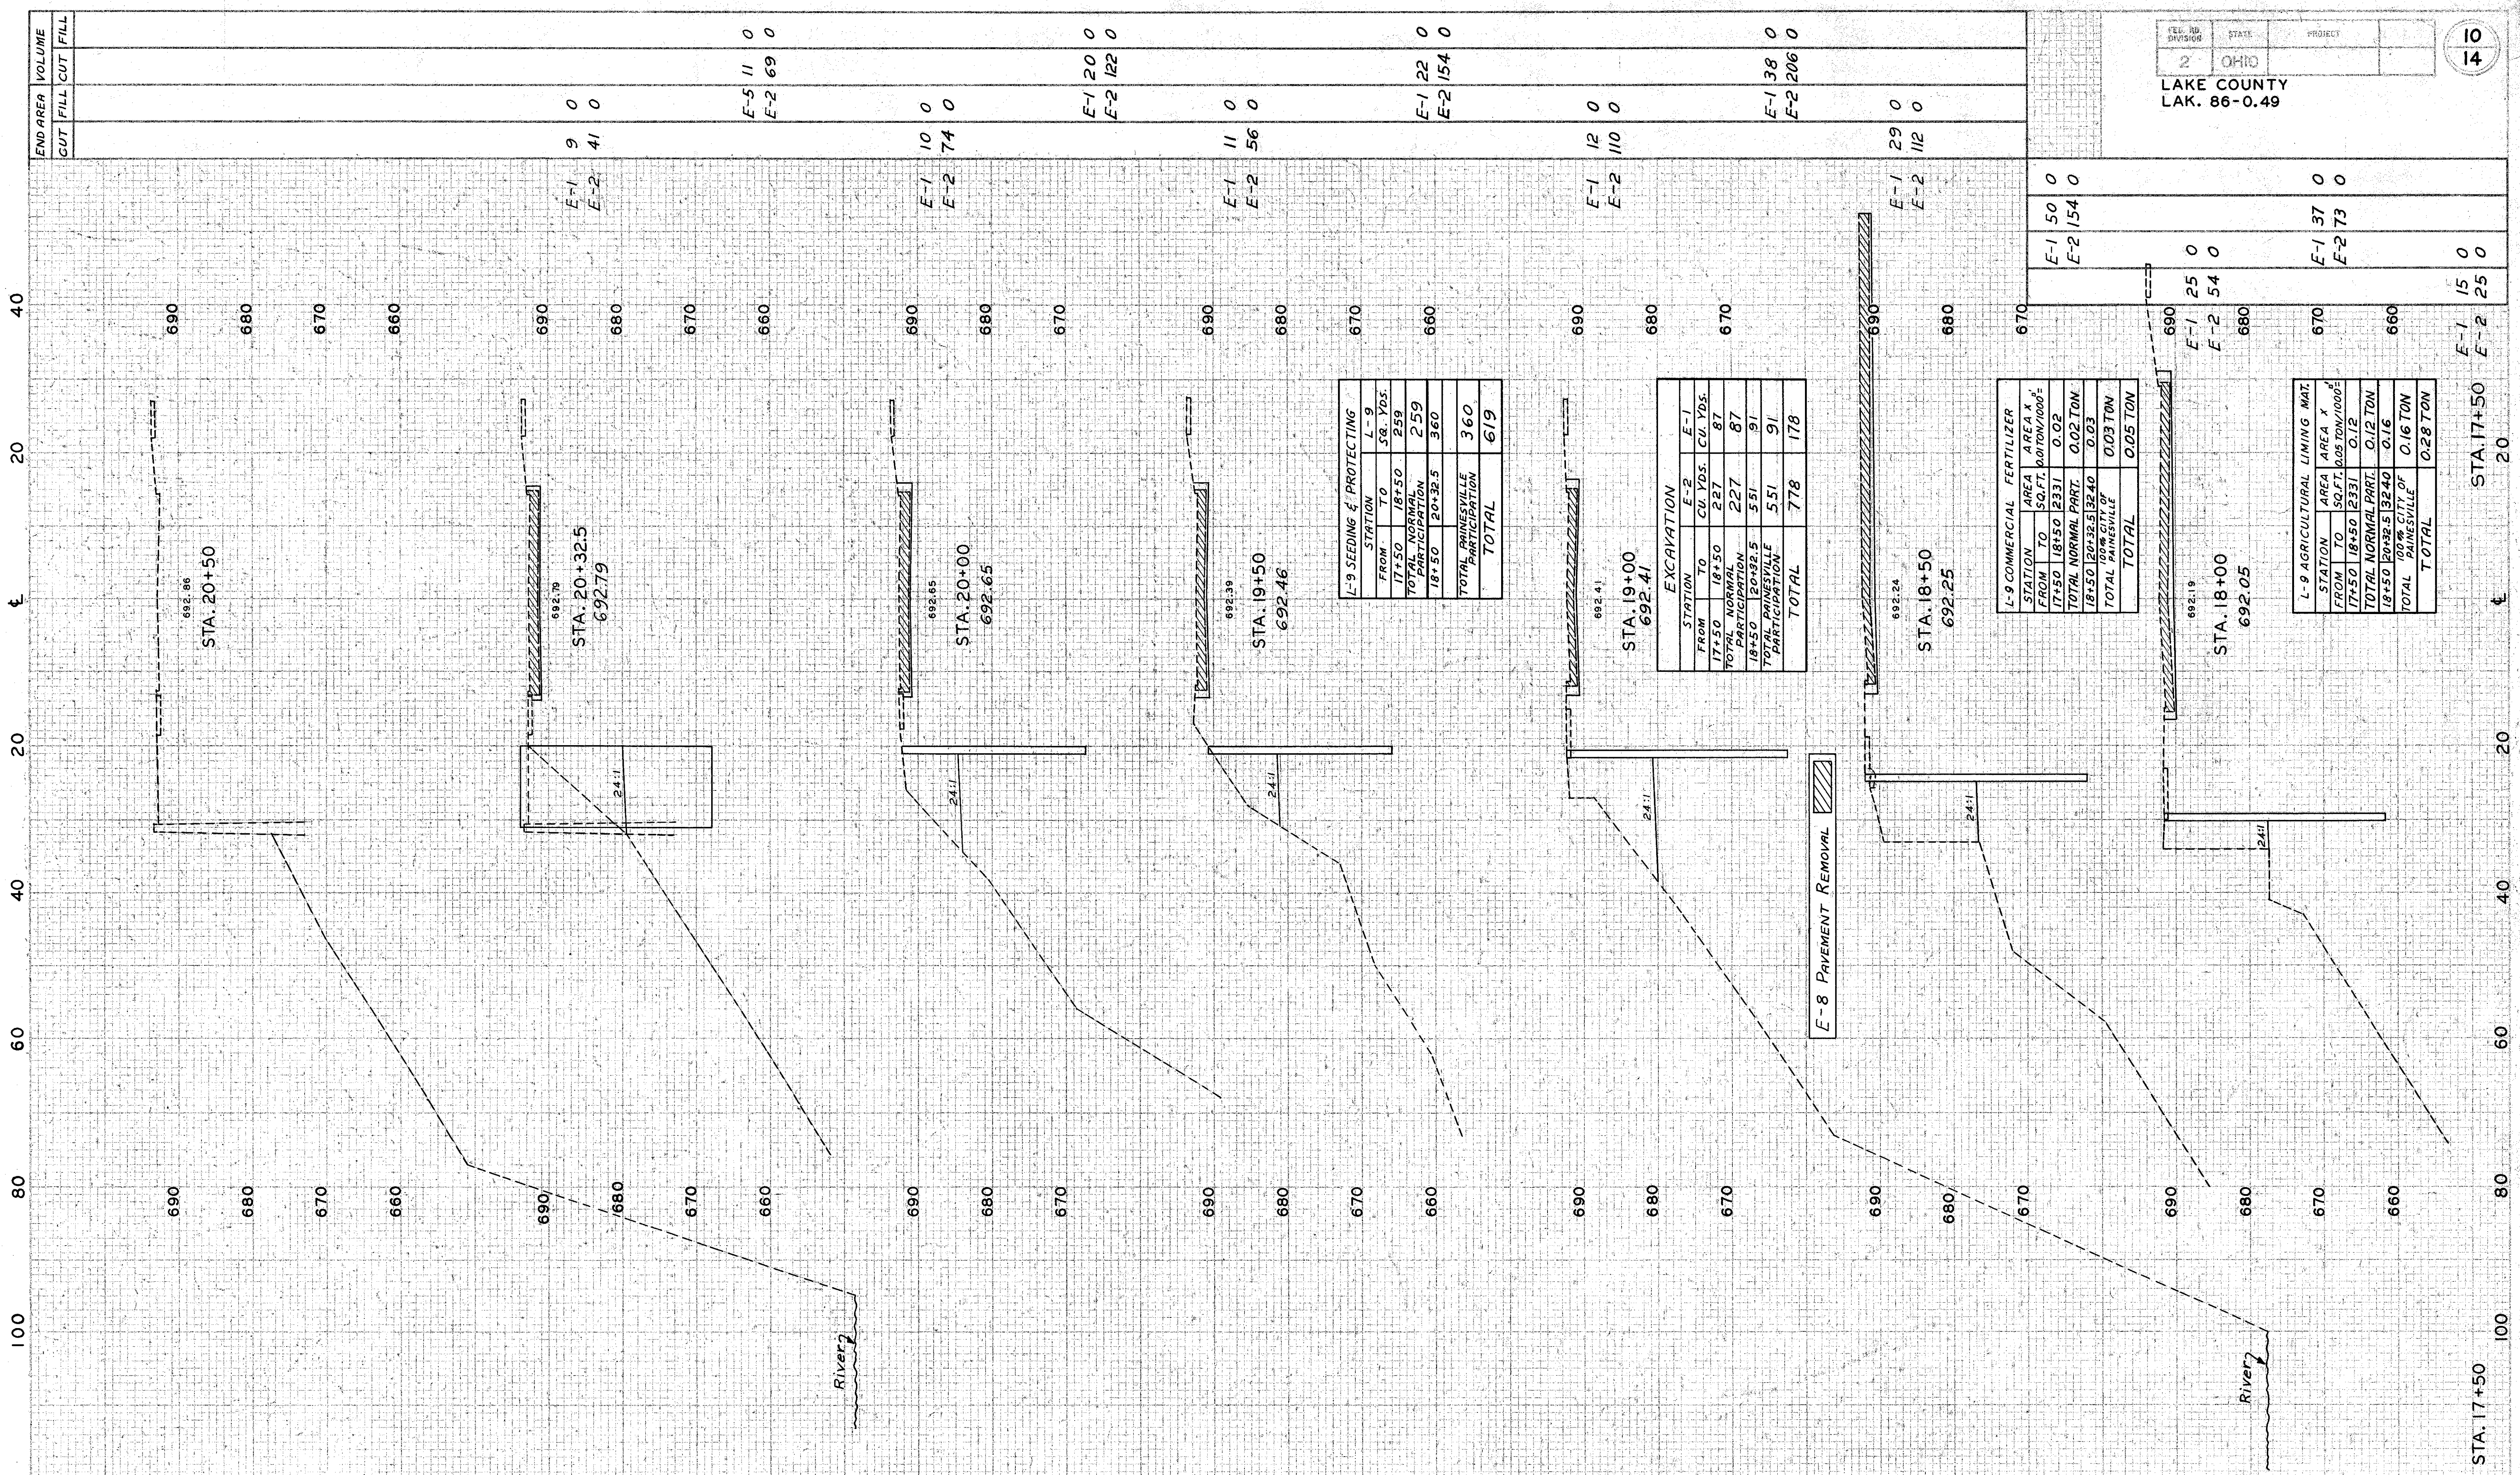

19	67	18	95	16	92	17	106	21	128	25	131	22
----	----	----	----	----	----	----	-----	----	-----	----	-----	----

19	67	18	95	16	92	17	106	21	128	25	131	22	
E-1 9 0	E-2 41 0	E-1 10 0	E-2 74 0	E-1 11 0	E-2 56 0	E-1 12 0	E-2 110 0	E-1 29 0	E-2 112 0	E-1 15 0	E-2 25 0	E-1 37 0	E-2 73 0
E-1 50 0	E-2 154 0	E-1 20 0	E-2 122 0	E-1 22 0	E-2 154 0	E-1 38 0	E-2 206 0	E-1 50 0	E-2 154 0	E-1 15 0	E-2 25 0	E-1 37 0	E-2 73 0

L-9 SEEDING & PROTECTING

STATION	FROM	TO	L-9 SQ. YDS.
17+50	18+50	259	
TOTAL NORMAL PARTICIPATION			259
18+50	20+32.5	360	
TOTAL PAINESVILLE PARTICIPATION			360
TOTAL			619

EXCAVATION

STATION	FROM	TO	E-2 CU. YDS.	E-1 CU. YDS.
17+50	18+50	227	87	
TOTAL NORMAL PARTICIPATION			227	87
18+50	20+32.5	351		91
TOTAL PAINESVILLE PARTICIPATION			551	91
TOTAL			778	178

L-9 COMMERCIAL FERTILIZER

STATION	FROM	TO	AREA SQ. FT.	AREA X SQ. FT.	TONS/1000'
17+50	18+50	2331	0.02		
TOTAL NORMAL PART.			0.02		
18+50	20+32.5	3240	0.03		
TOTAL PAINESVILLE			0.03		
TOTAL			0.05		

L-9 AGRICULTURAL LIMING MAT.

STATION	FROM	TO	AREA SQ. FT.	AREA X SQ. FT.	TONS/1000'
17+50	18+50	2331	0.12		
TOTAL NORMAL PART.			0.12		
18+50	20+32.5	3240	0.16		
TOTAL PAINESVILLE			0.16		
TOTAL			0.28		

CROSS SECTIONS STA.18+00 TO STA.20+50