
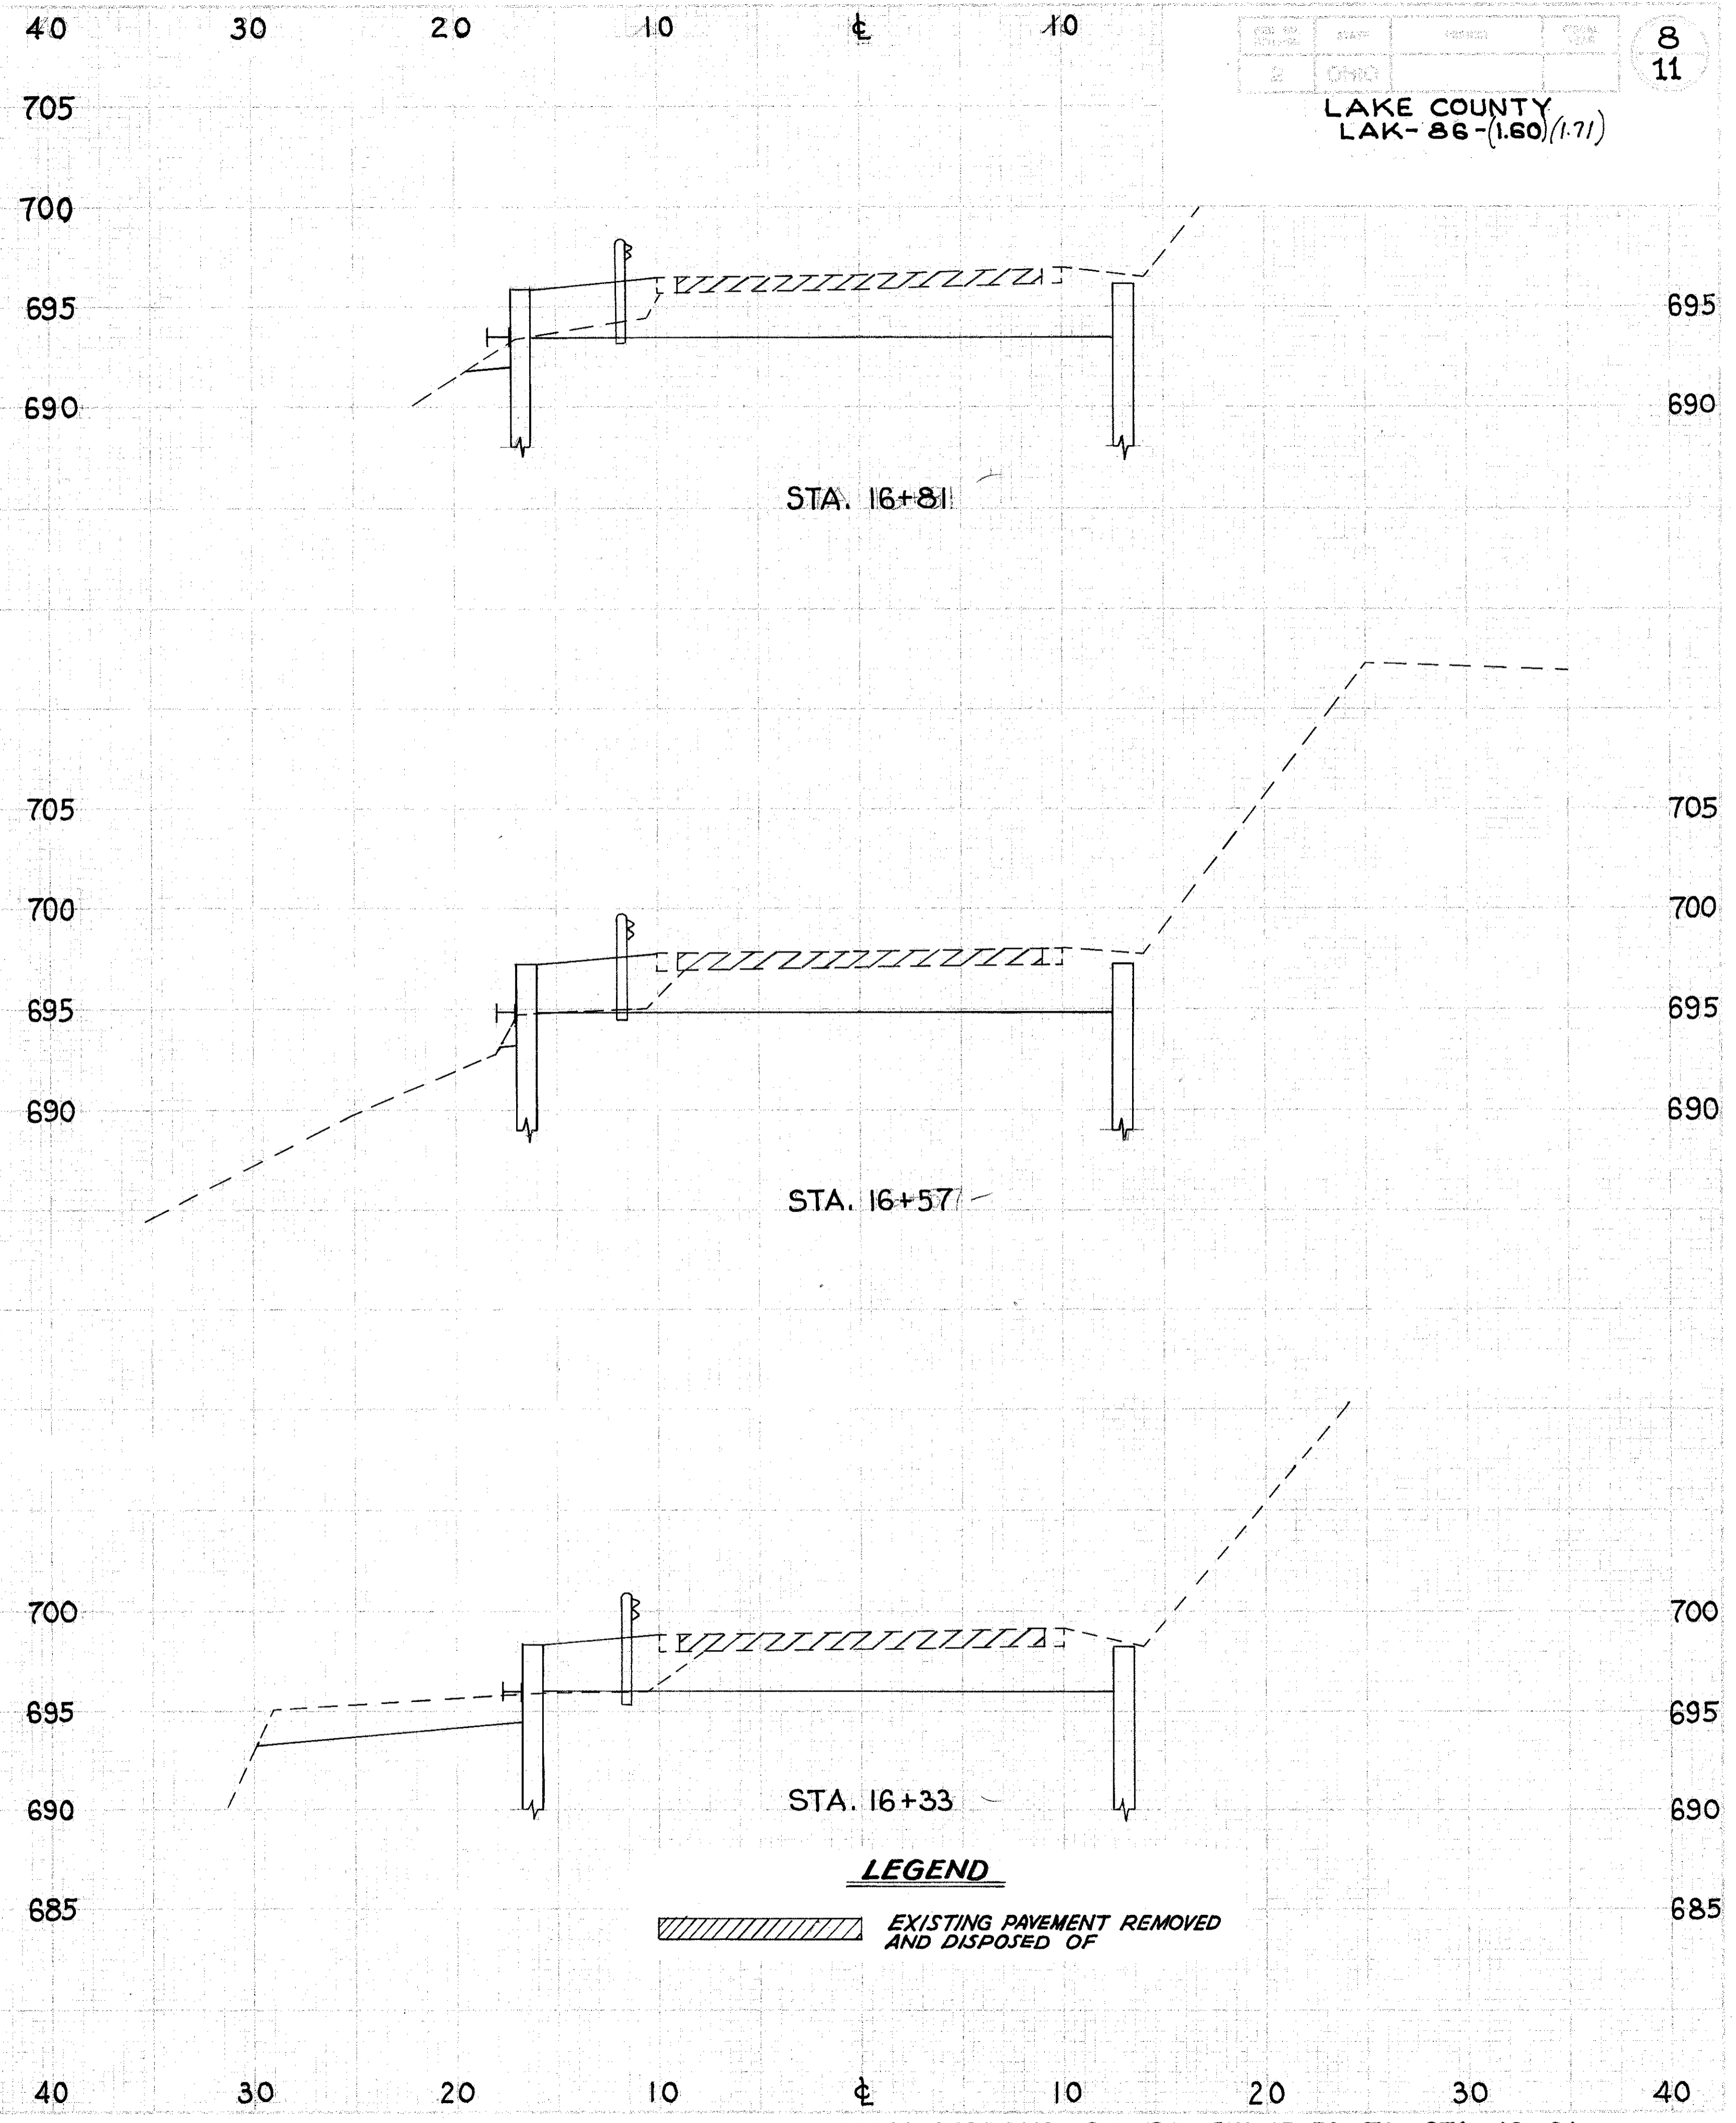


LAKE COUNTY
LAK-86-(1.60)/(1.71)

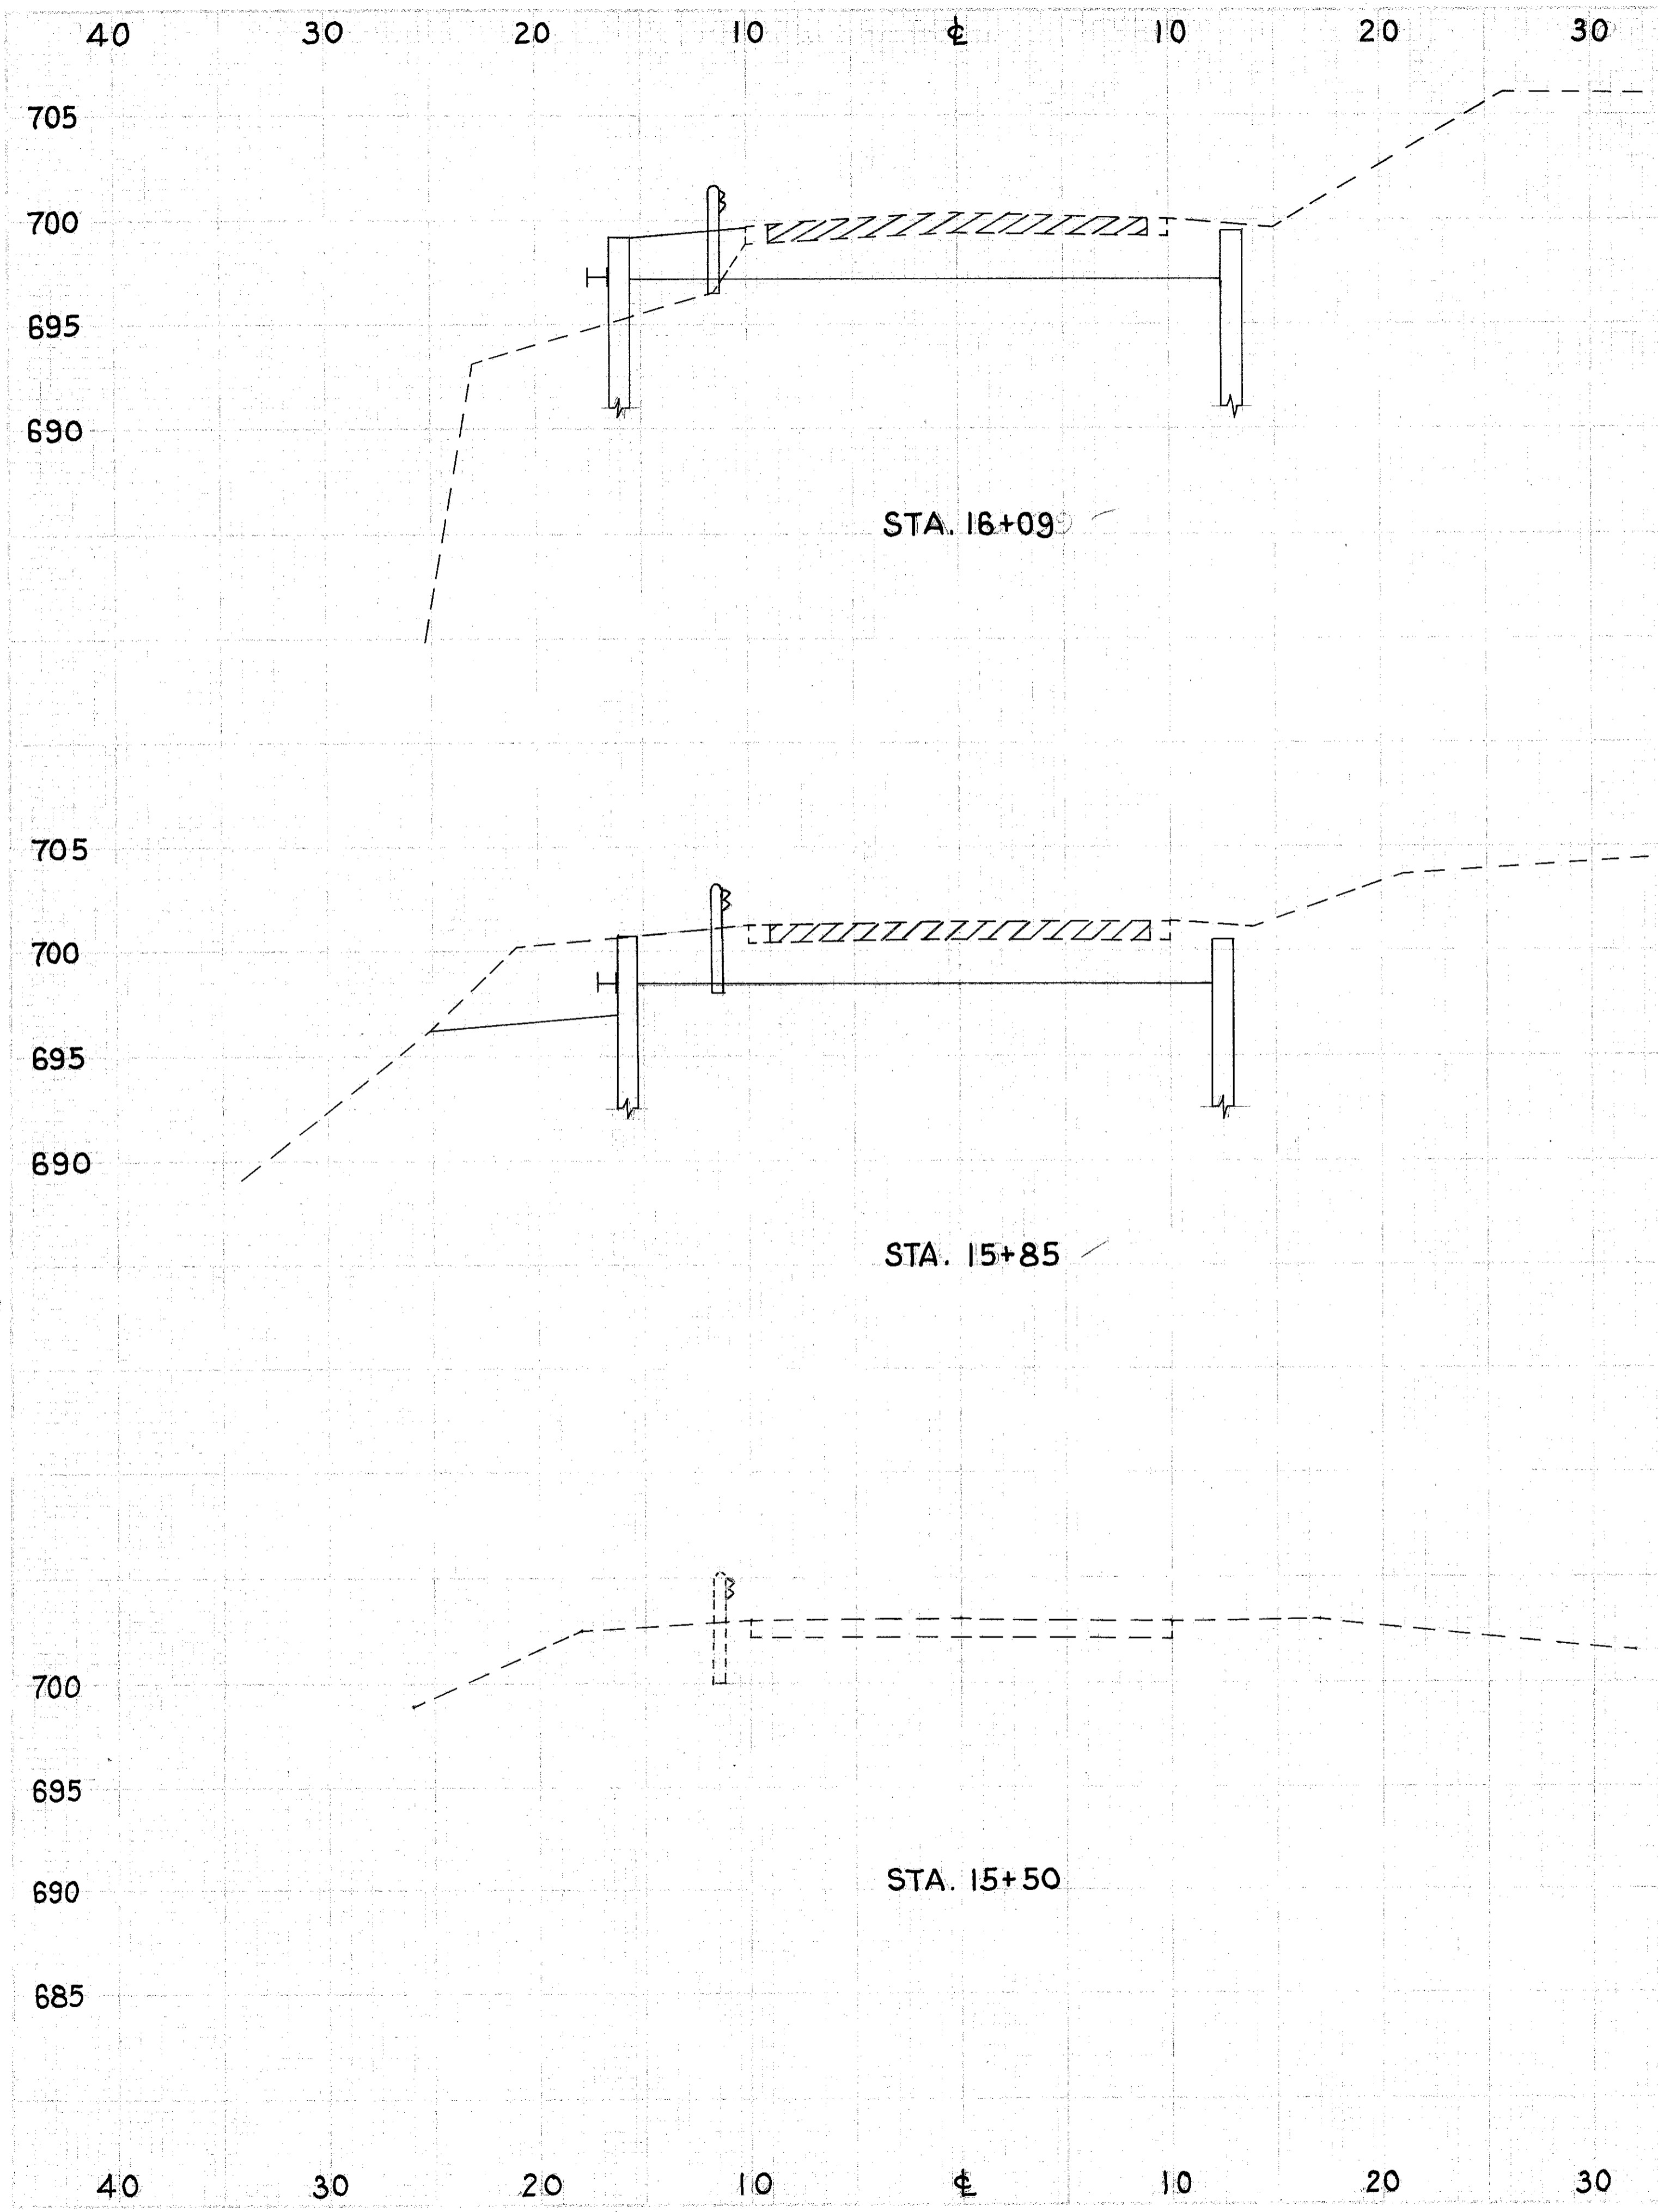

LEGEND
 EXISTING PAVEMENT REMOVED AND DISPOSED OF