
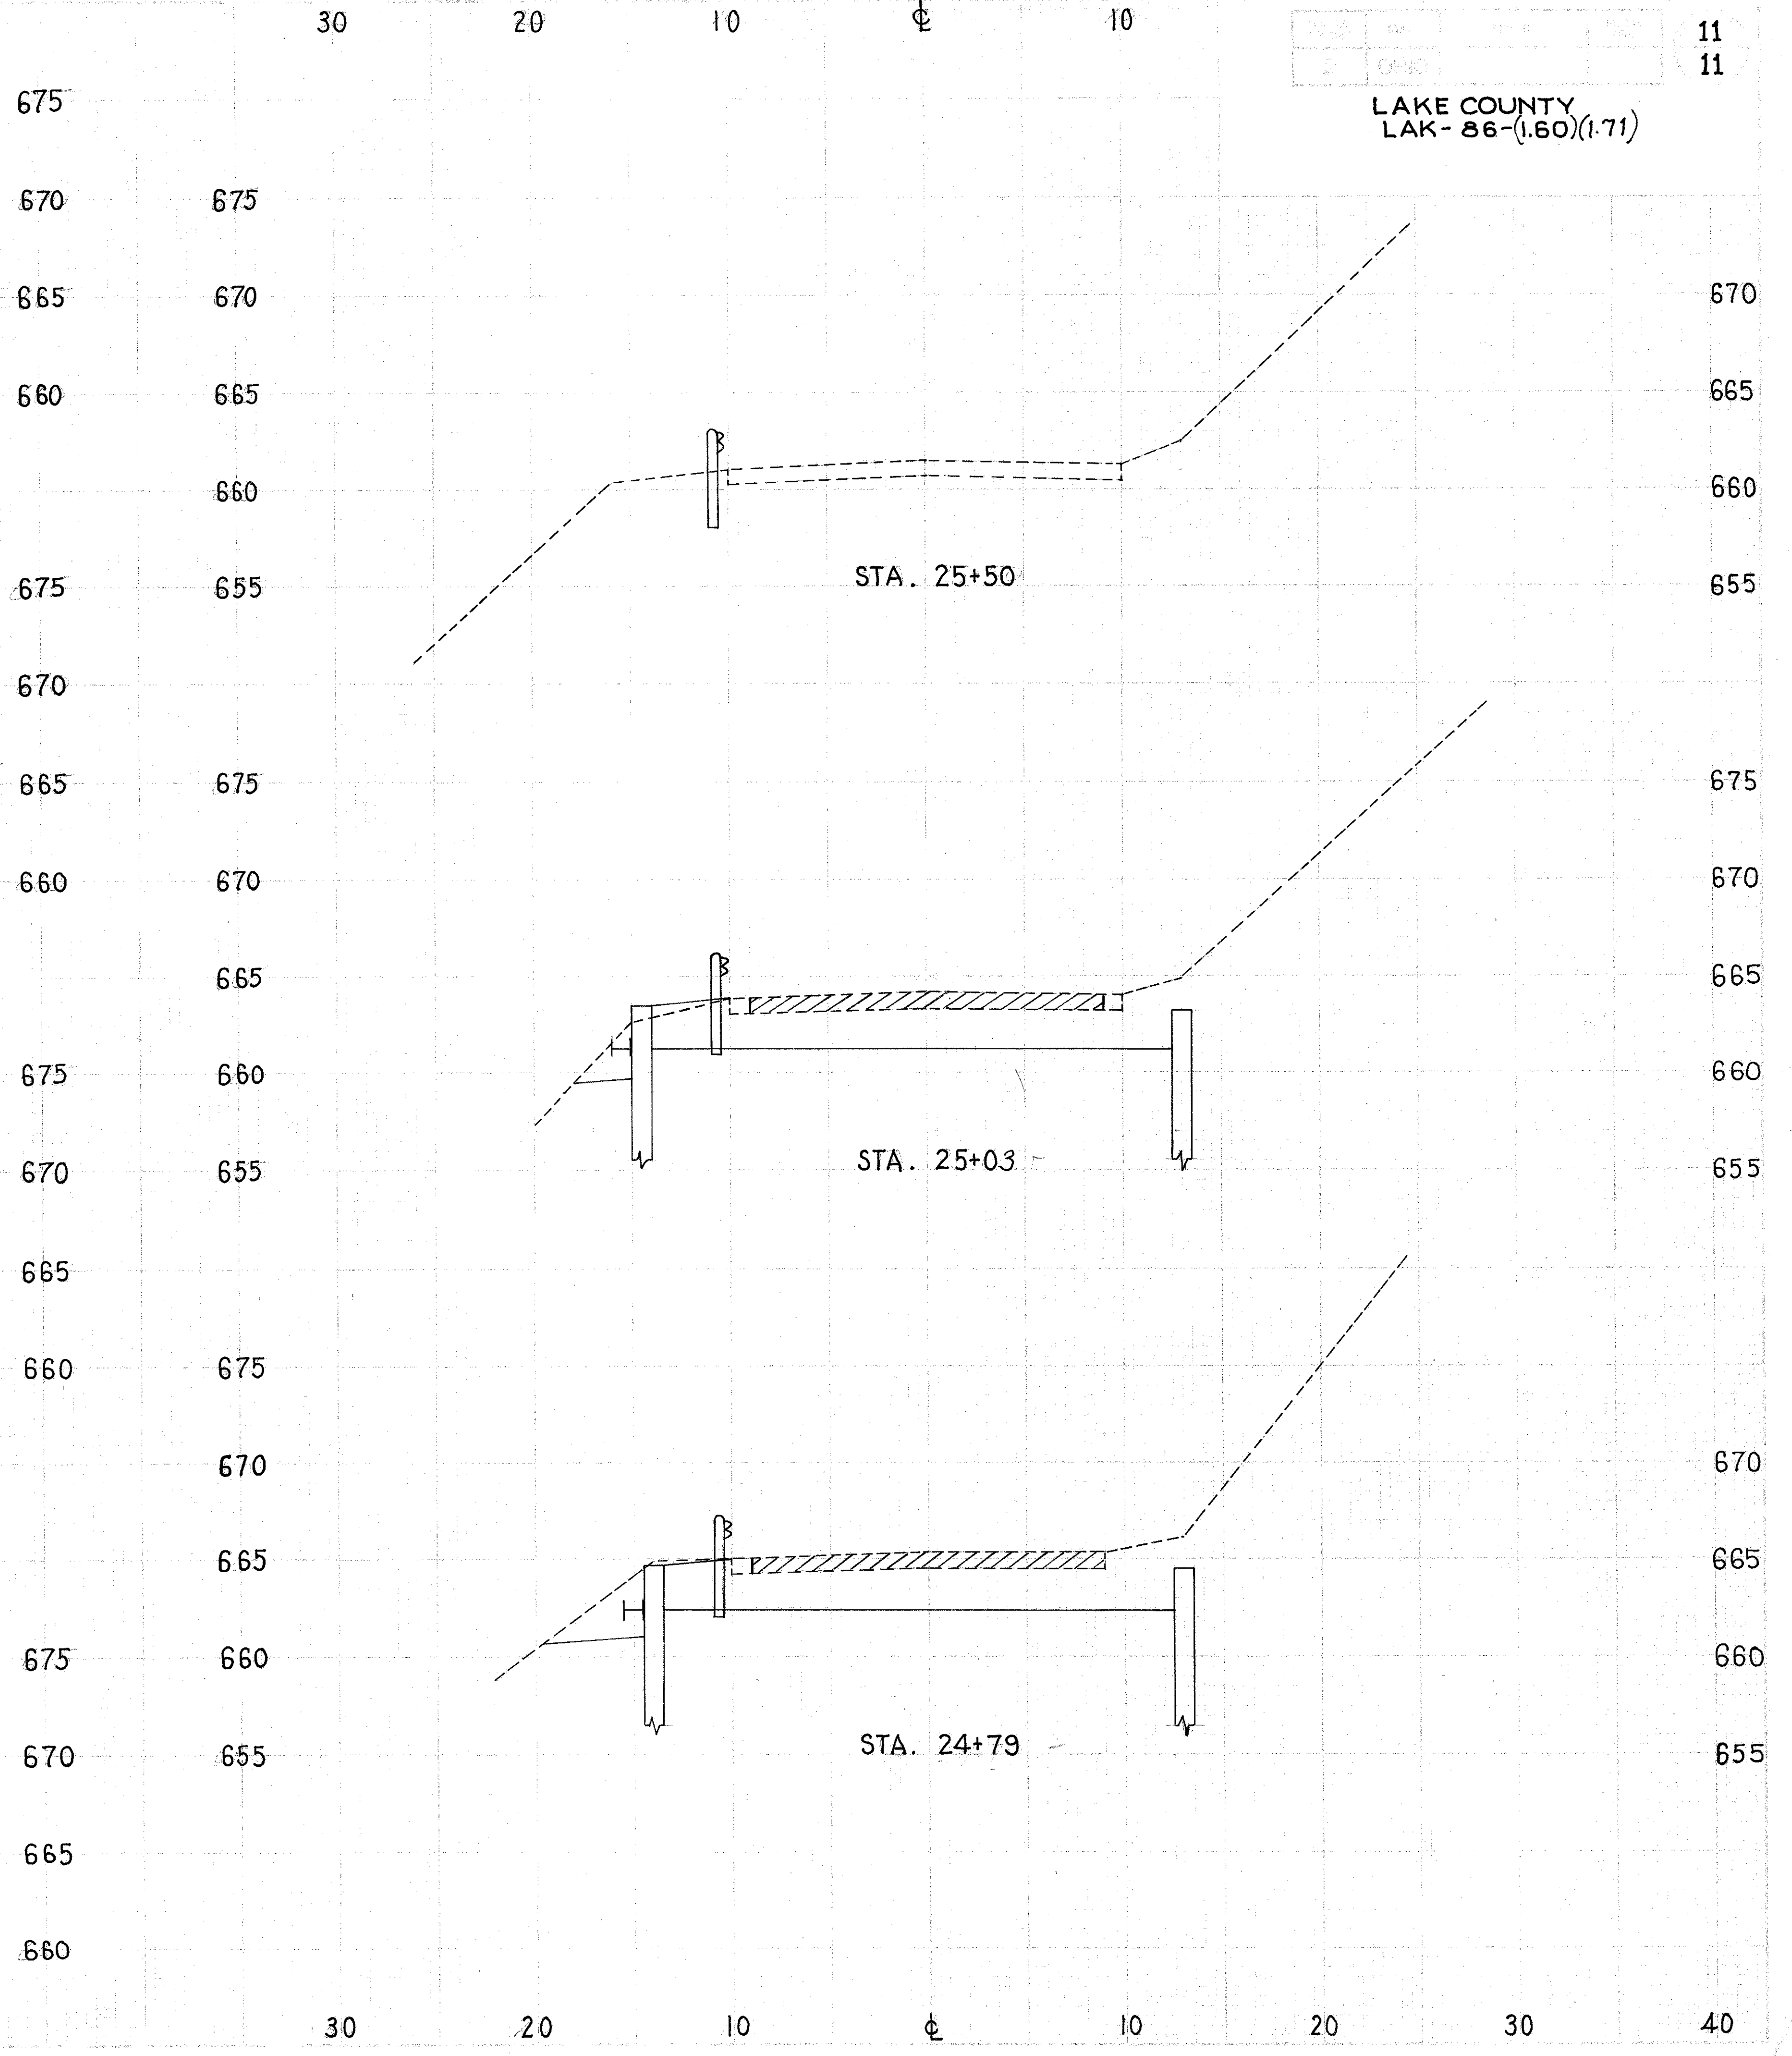


LAKE COUNTY
LAK-86-(1.60)(1.71)

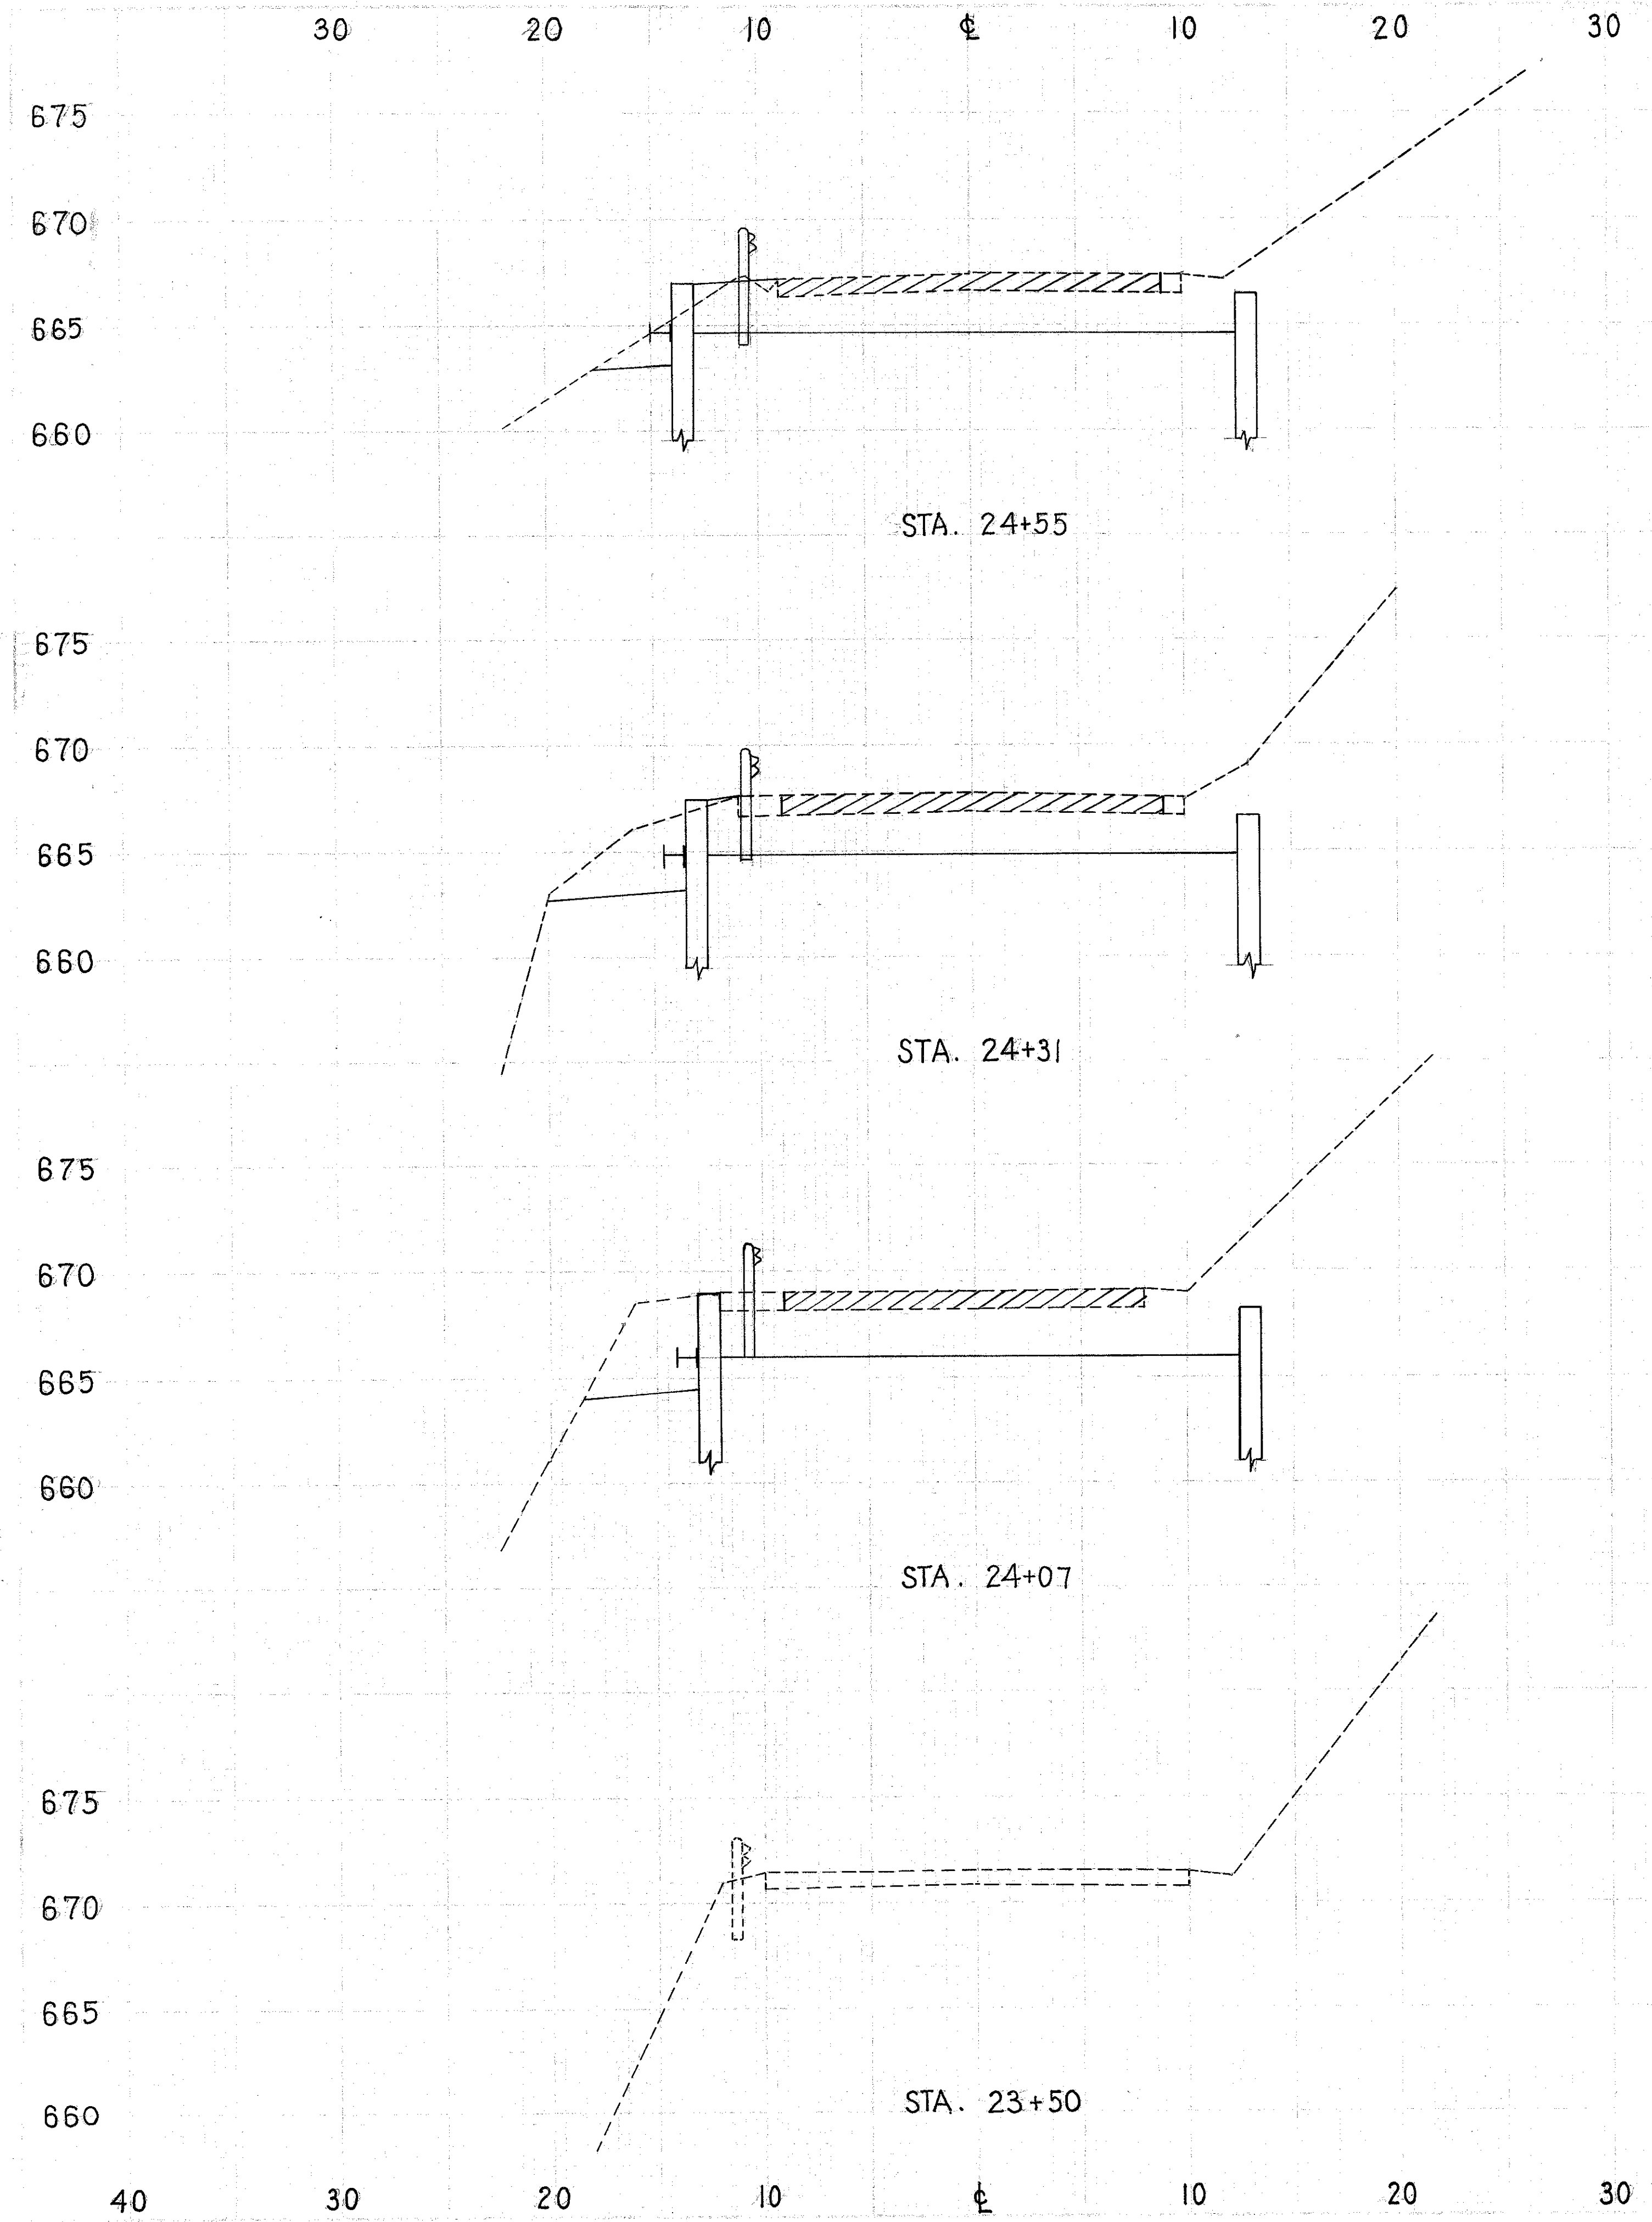

CROSS SECTIONS S.R. 86 STA. 23+50 TO STA. 25+50