



SECTION C-C

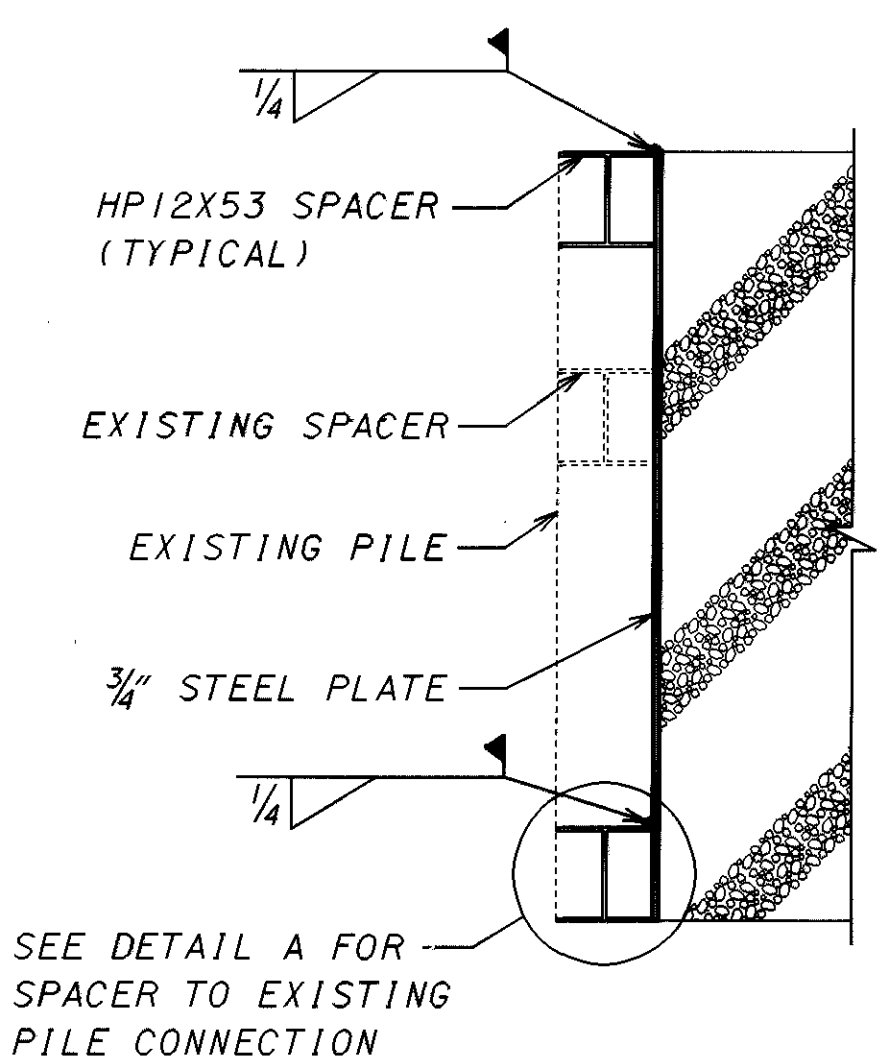

SECTION D-D

SEE DETAIL A FOR SPACER TO EXISTING PILE CONNECTION

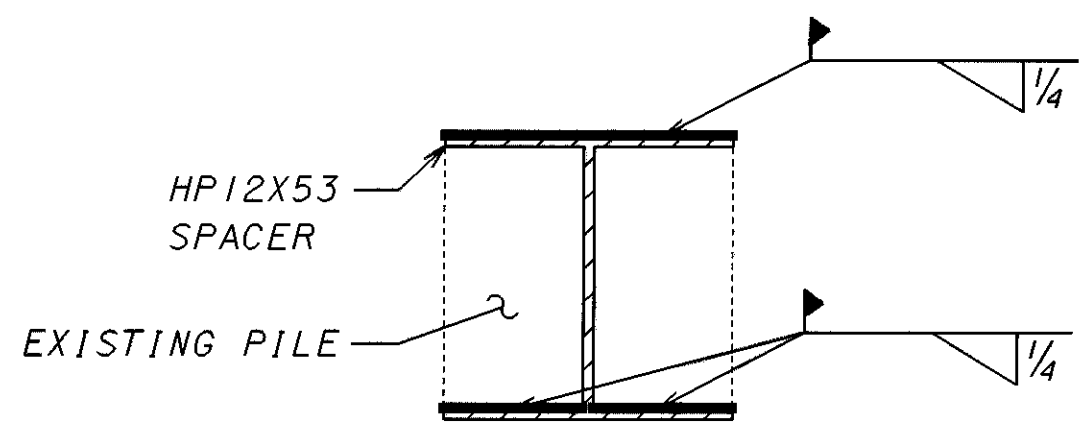

DETAIL A

(TYPICAL OF ALL CONNECTIONS OF SPACERS TO EXISTING PILES AND PROPOSED HP12X53 MEMBERS)

NOTE:

- 1) PROPOSED TIMBER LAGGING ADJACENT TO TIE BARS MAY REQUIRE NOTCHING FOR PROPER PLACEMENT
- 2) LOCATION OF TIE BARS SHALL BE FIELD VERIFIED BY CONTRACTOR