



MICROFILMED
OCT 13 1997

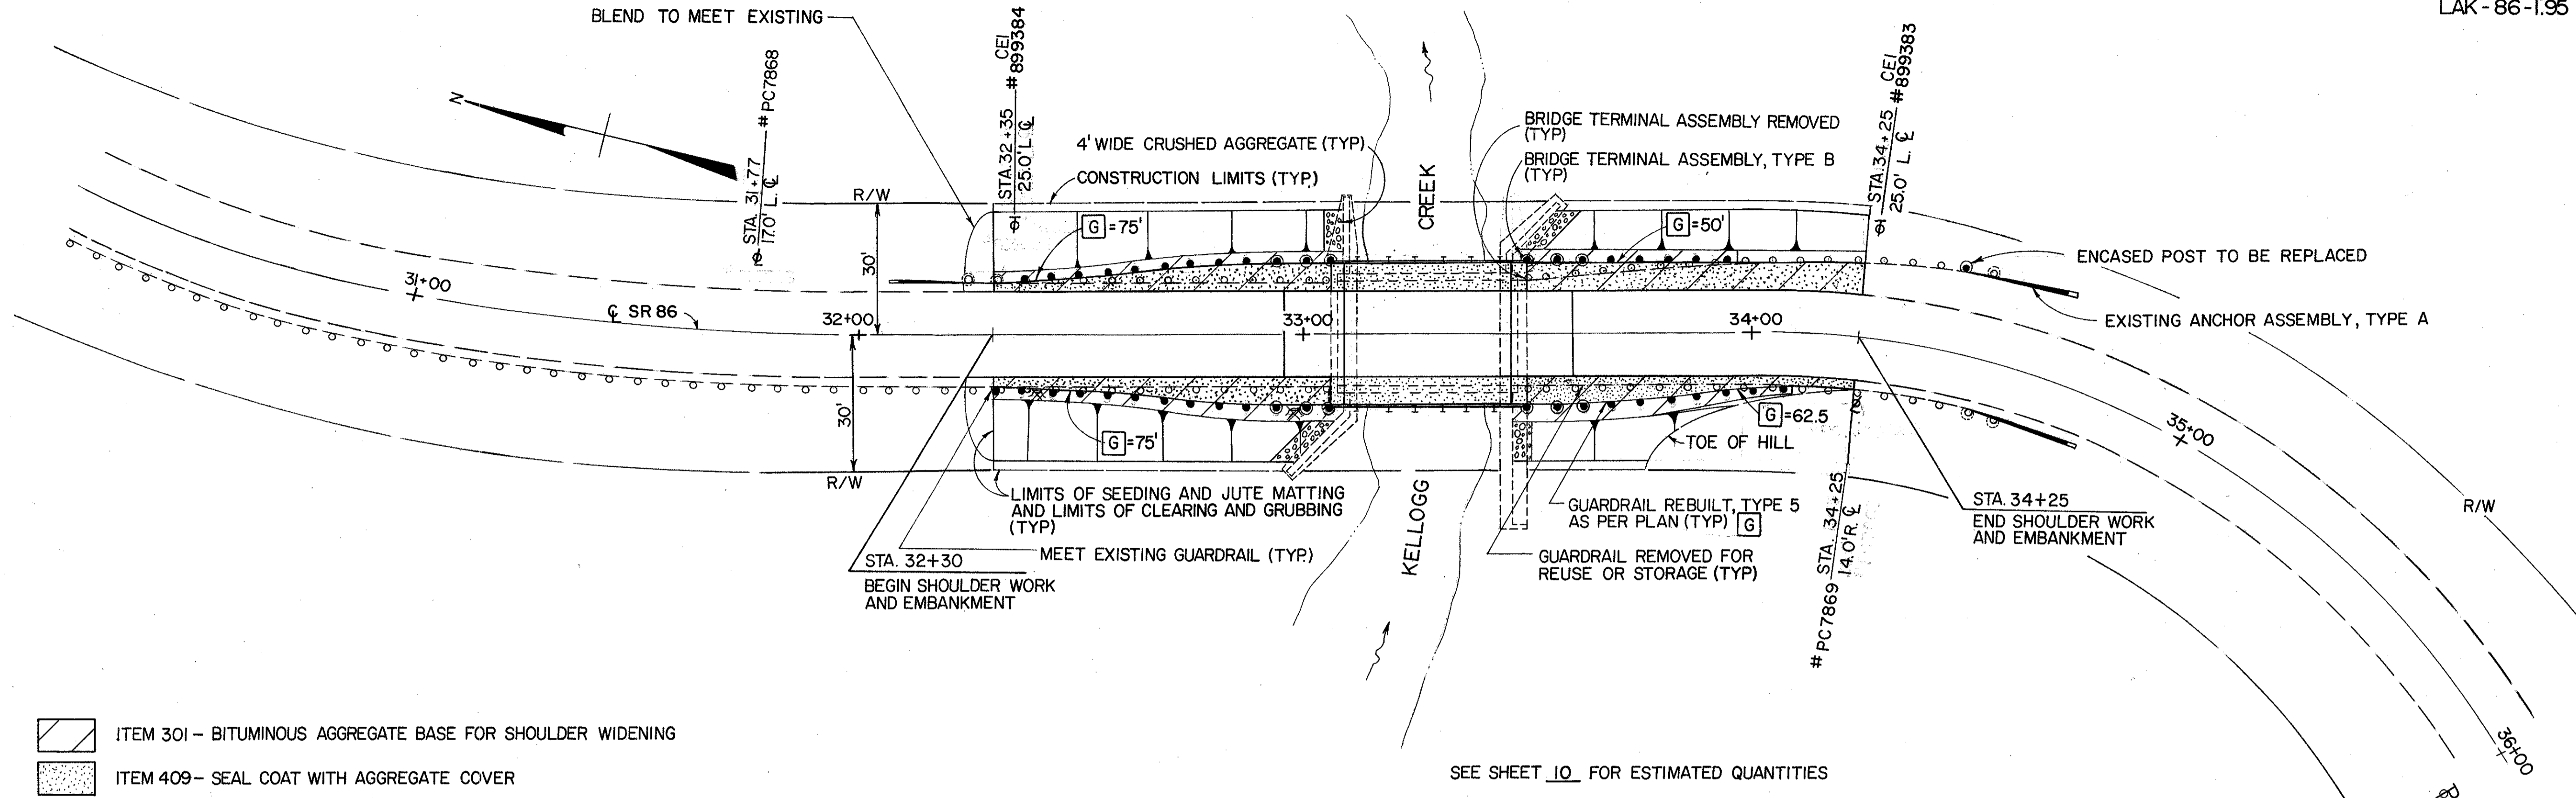

- ITEM 301 - BITUMINOUS AGGREGATE BASE FOR SHOULDER WIDENING
- ITEM 409 - SEAL COAT WITH AGGREGATE COVER

SEE SHEET 10 FOR ESTIMATED QUANTITIES

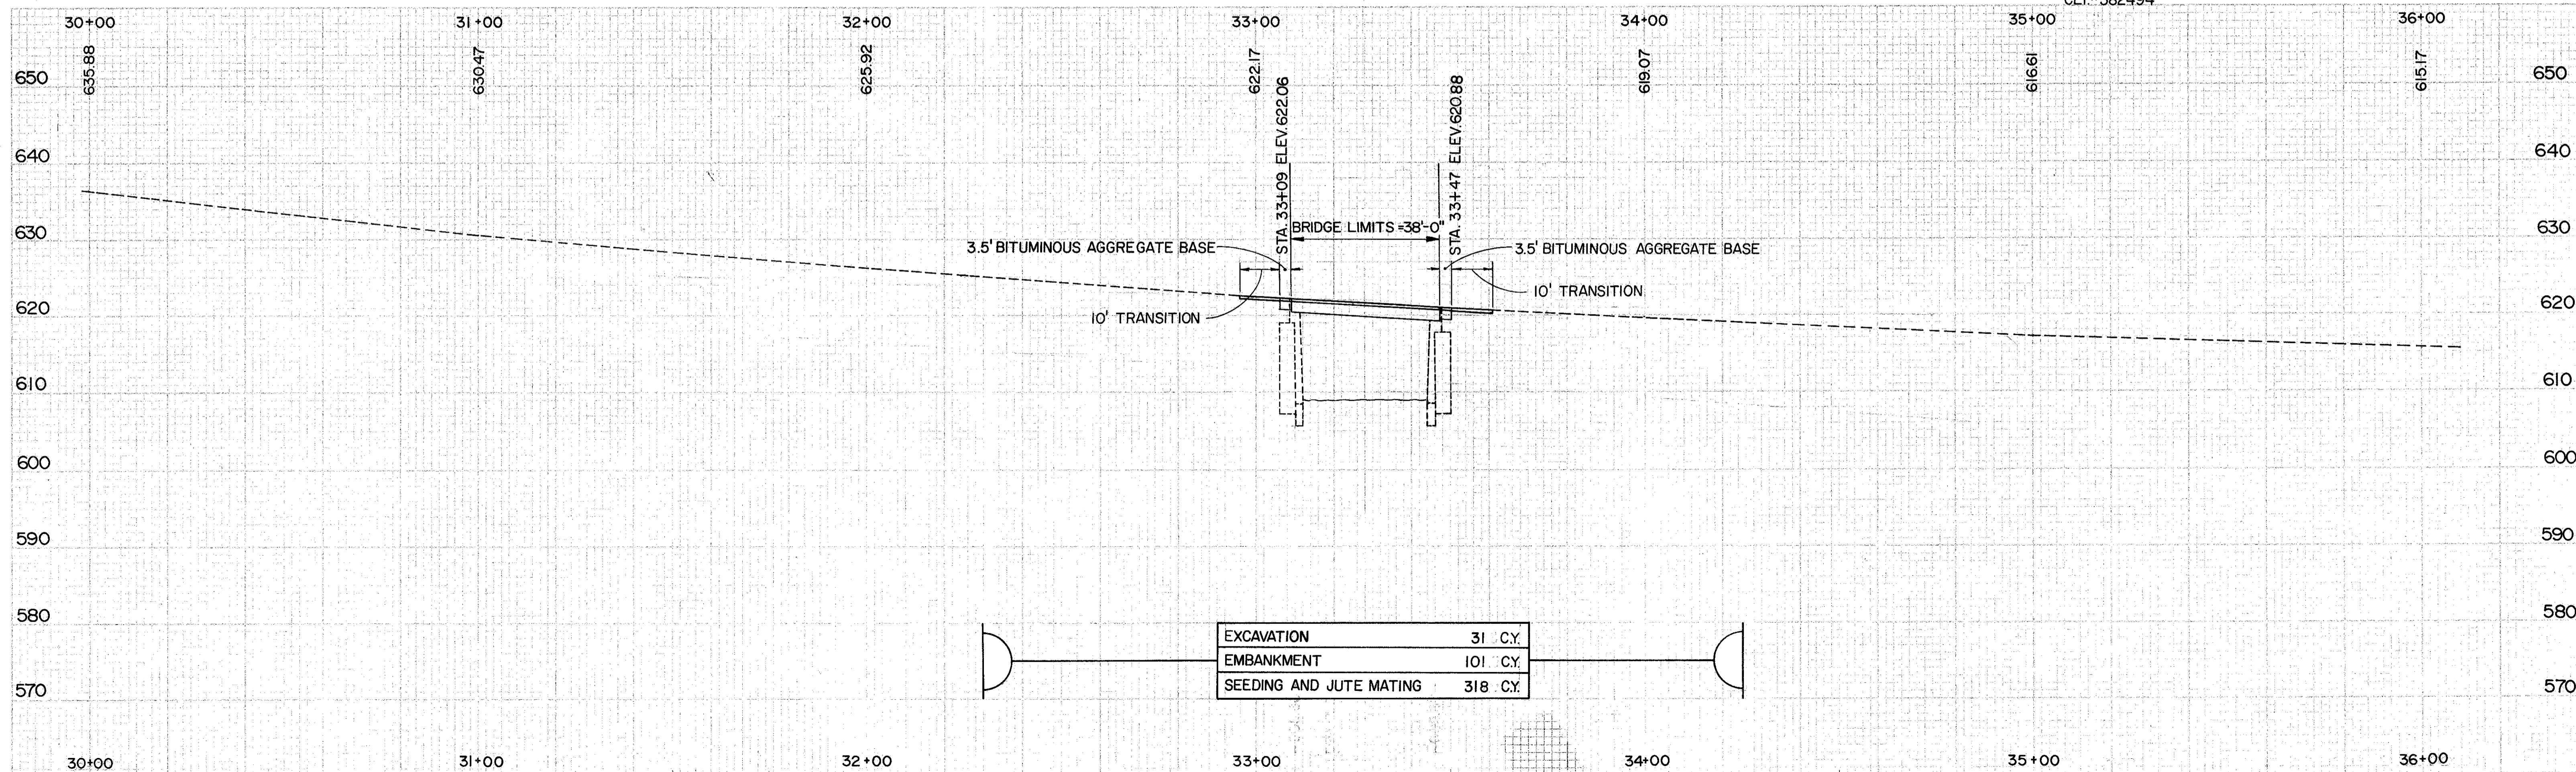

PLAN & PROFILE