


SEEDING
END WIDTH SQ. YDS.

FED. RD. DIVISION	STATE	PROJECT	18 36
5	OHIO		

LAKE COUNTY
LAK-86-2.23

CALC. DATE 9-10-83
CHKD. DATE 10-17-83

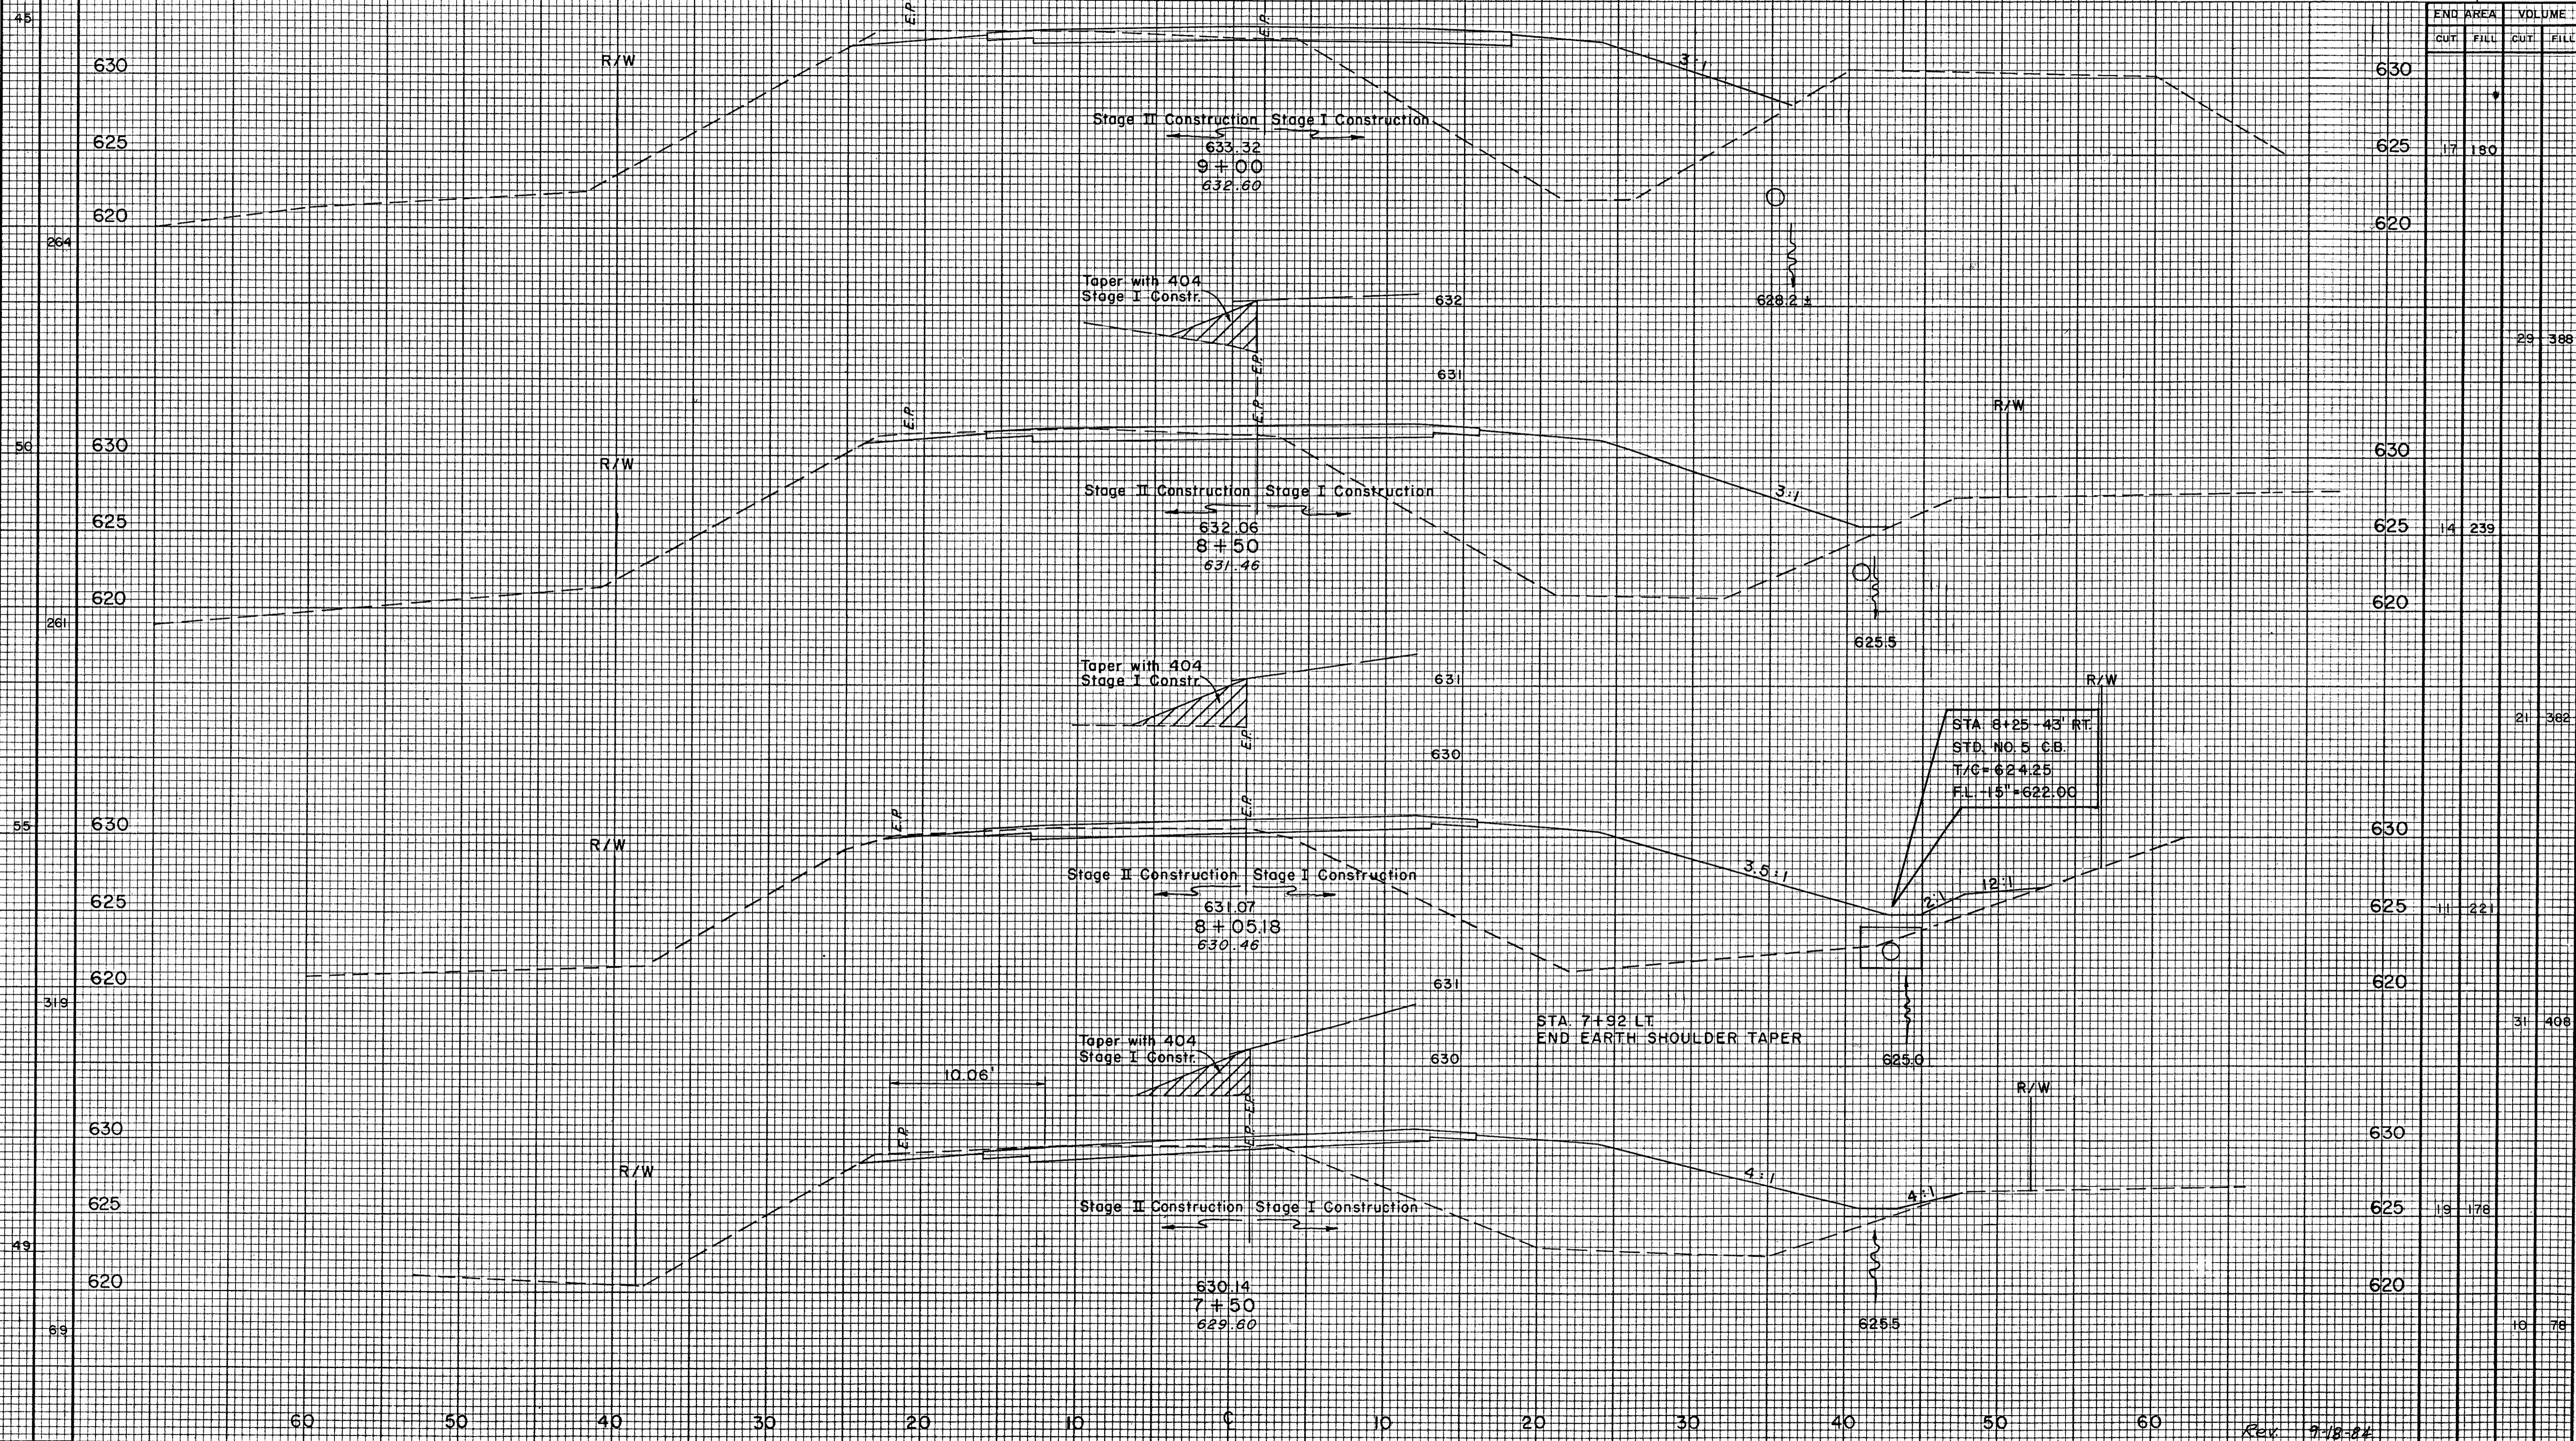

STATION	END AREA		VOLUME	
	CUT	FILL	CUT	FILL
9+00				
8+75			17	180
8+50			14	239
8+25			21	362
8+00			31	408
7+75			19	176
7+50			10	78