


LAKE COUNTY  
LAK-86-2.23

CALC. 088  
DATE 5-10-89  
CHKD. [Signature]  
DATE 10-20-89

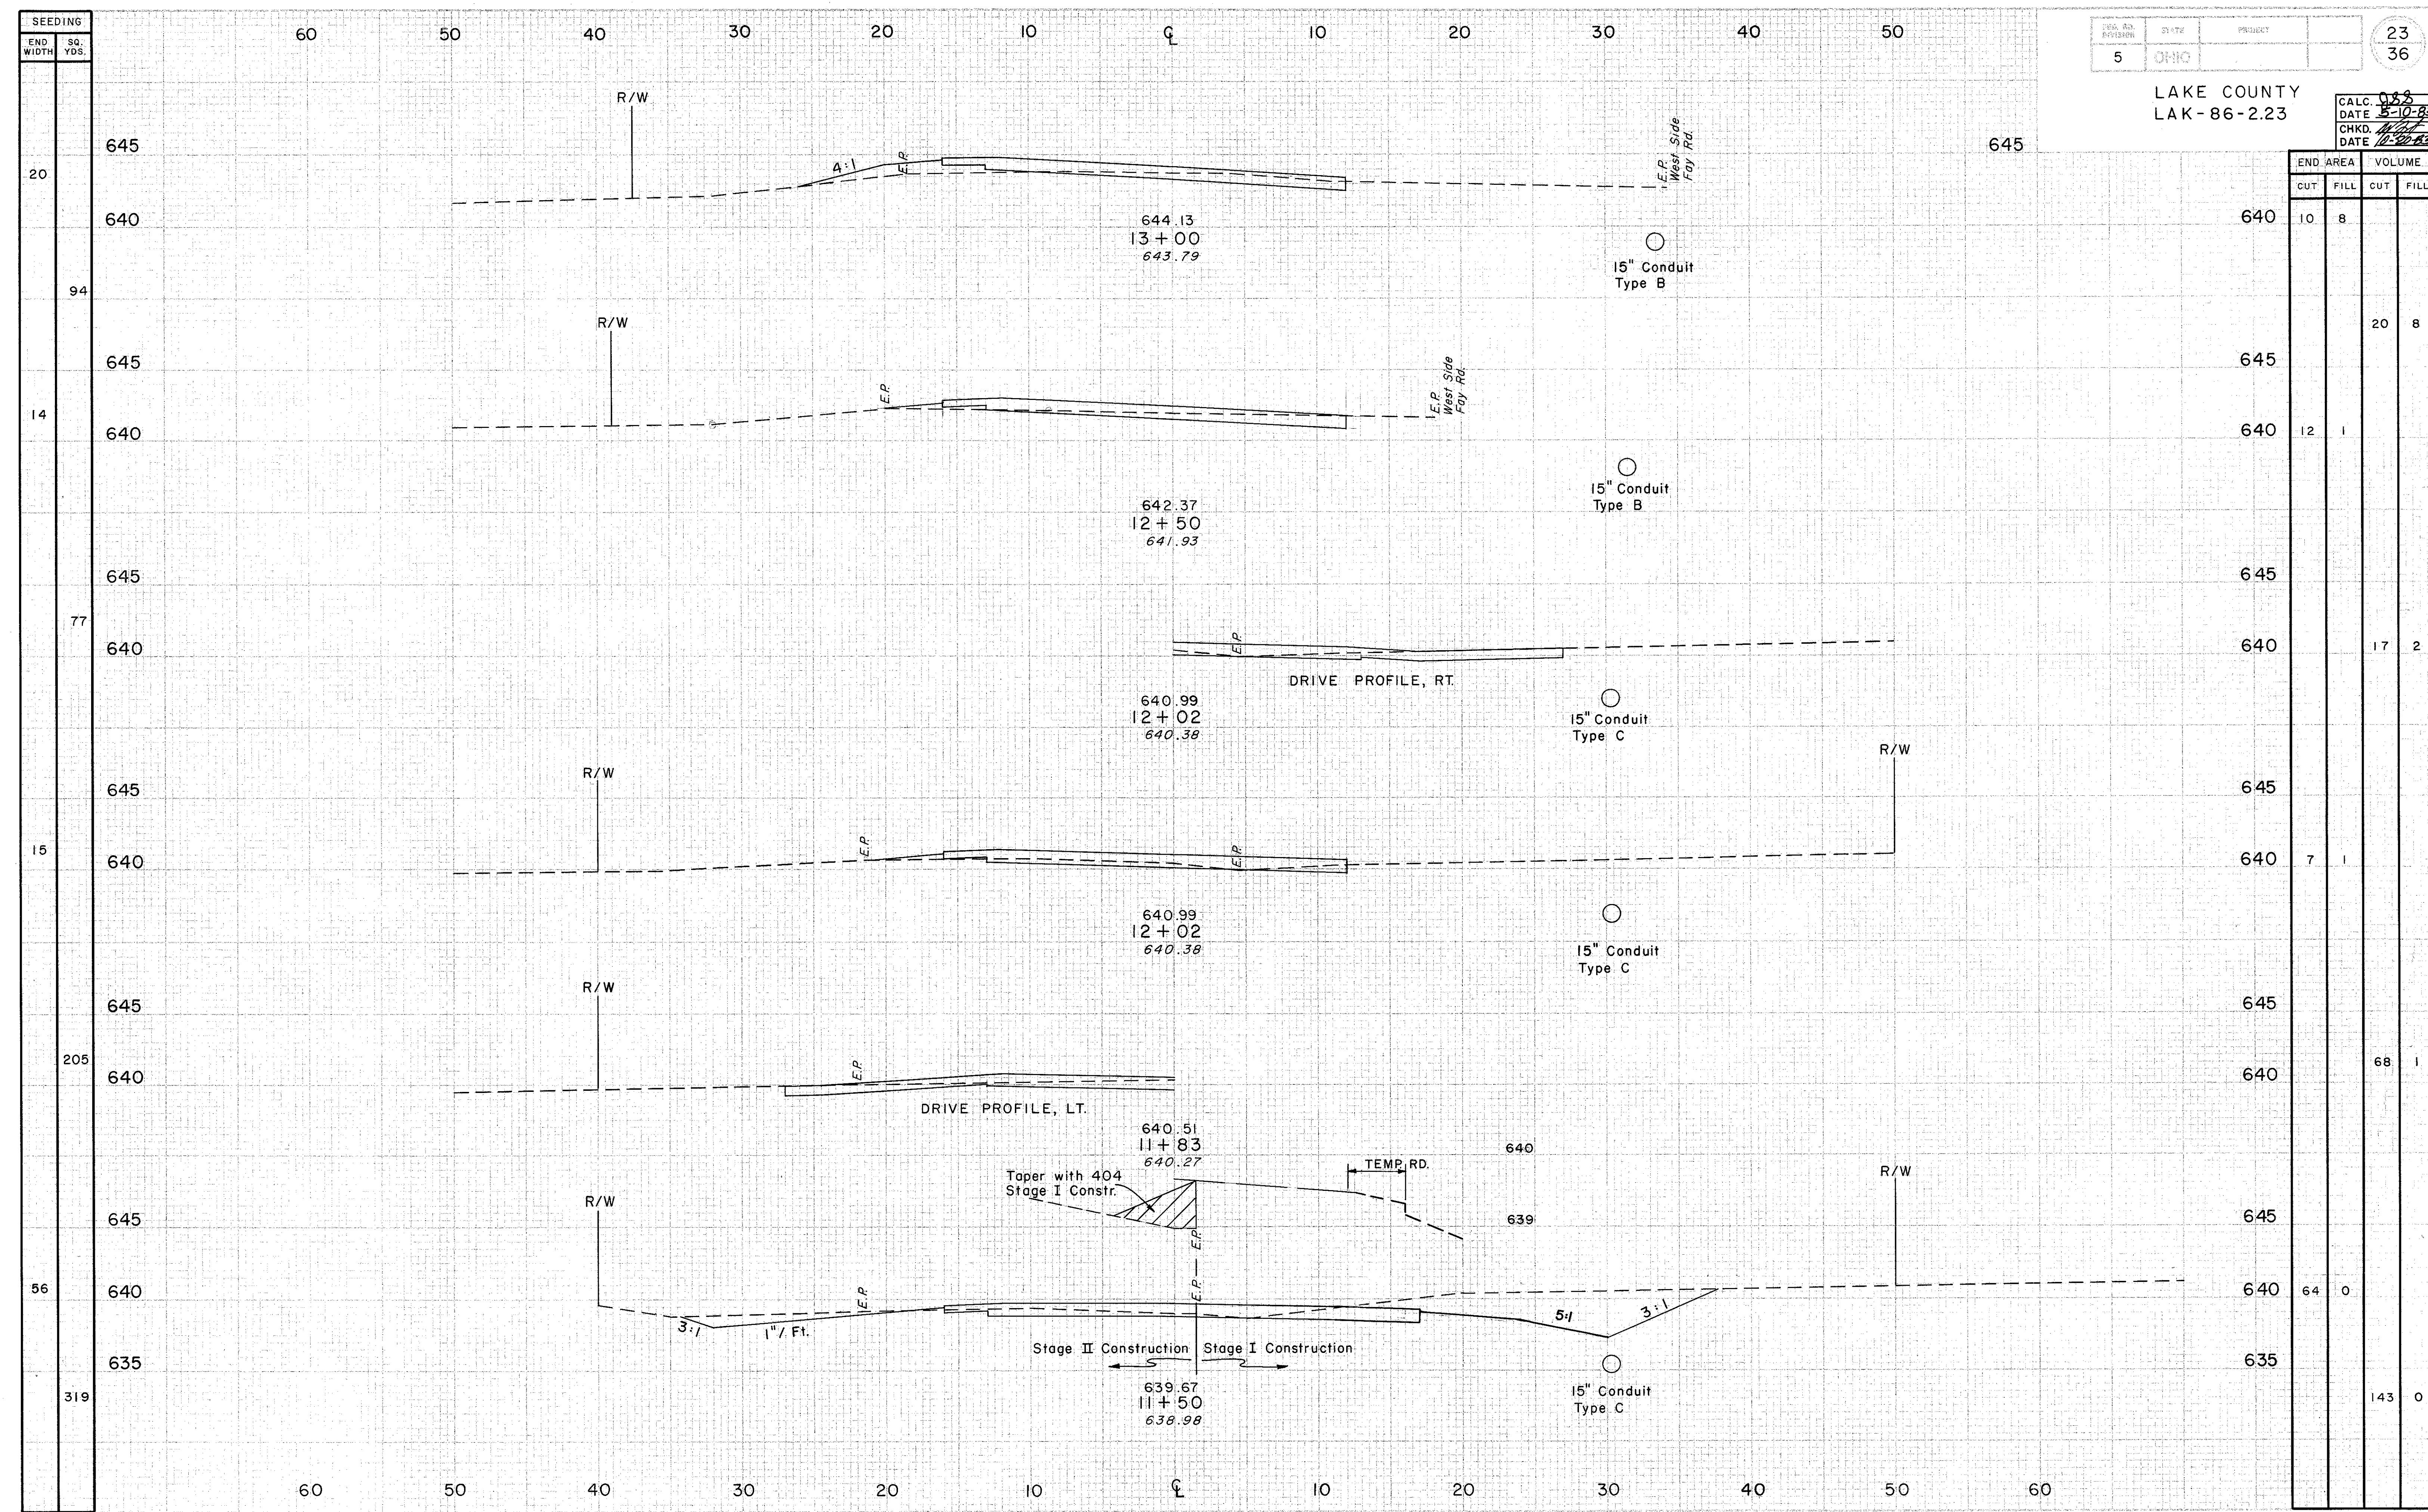

END STA.	AREA		VOLUME	
	CUT	FILL	CUT	FILL
640	10	8		
645			20	8
640	12	1		
645				
640			17	2
645				
640	7	1		
645				
640			68	1
645				
640	64	0		
635				
			143	0