


LAKE COUNTY  
LAK-86-2.23

CALC. Q.S.S.  
DATE 5-10-83  
CHKD. [Signature]  
DATE 11-20-83

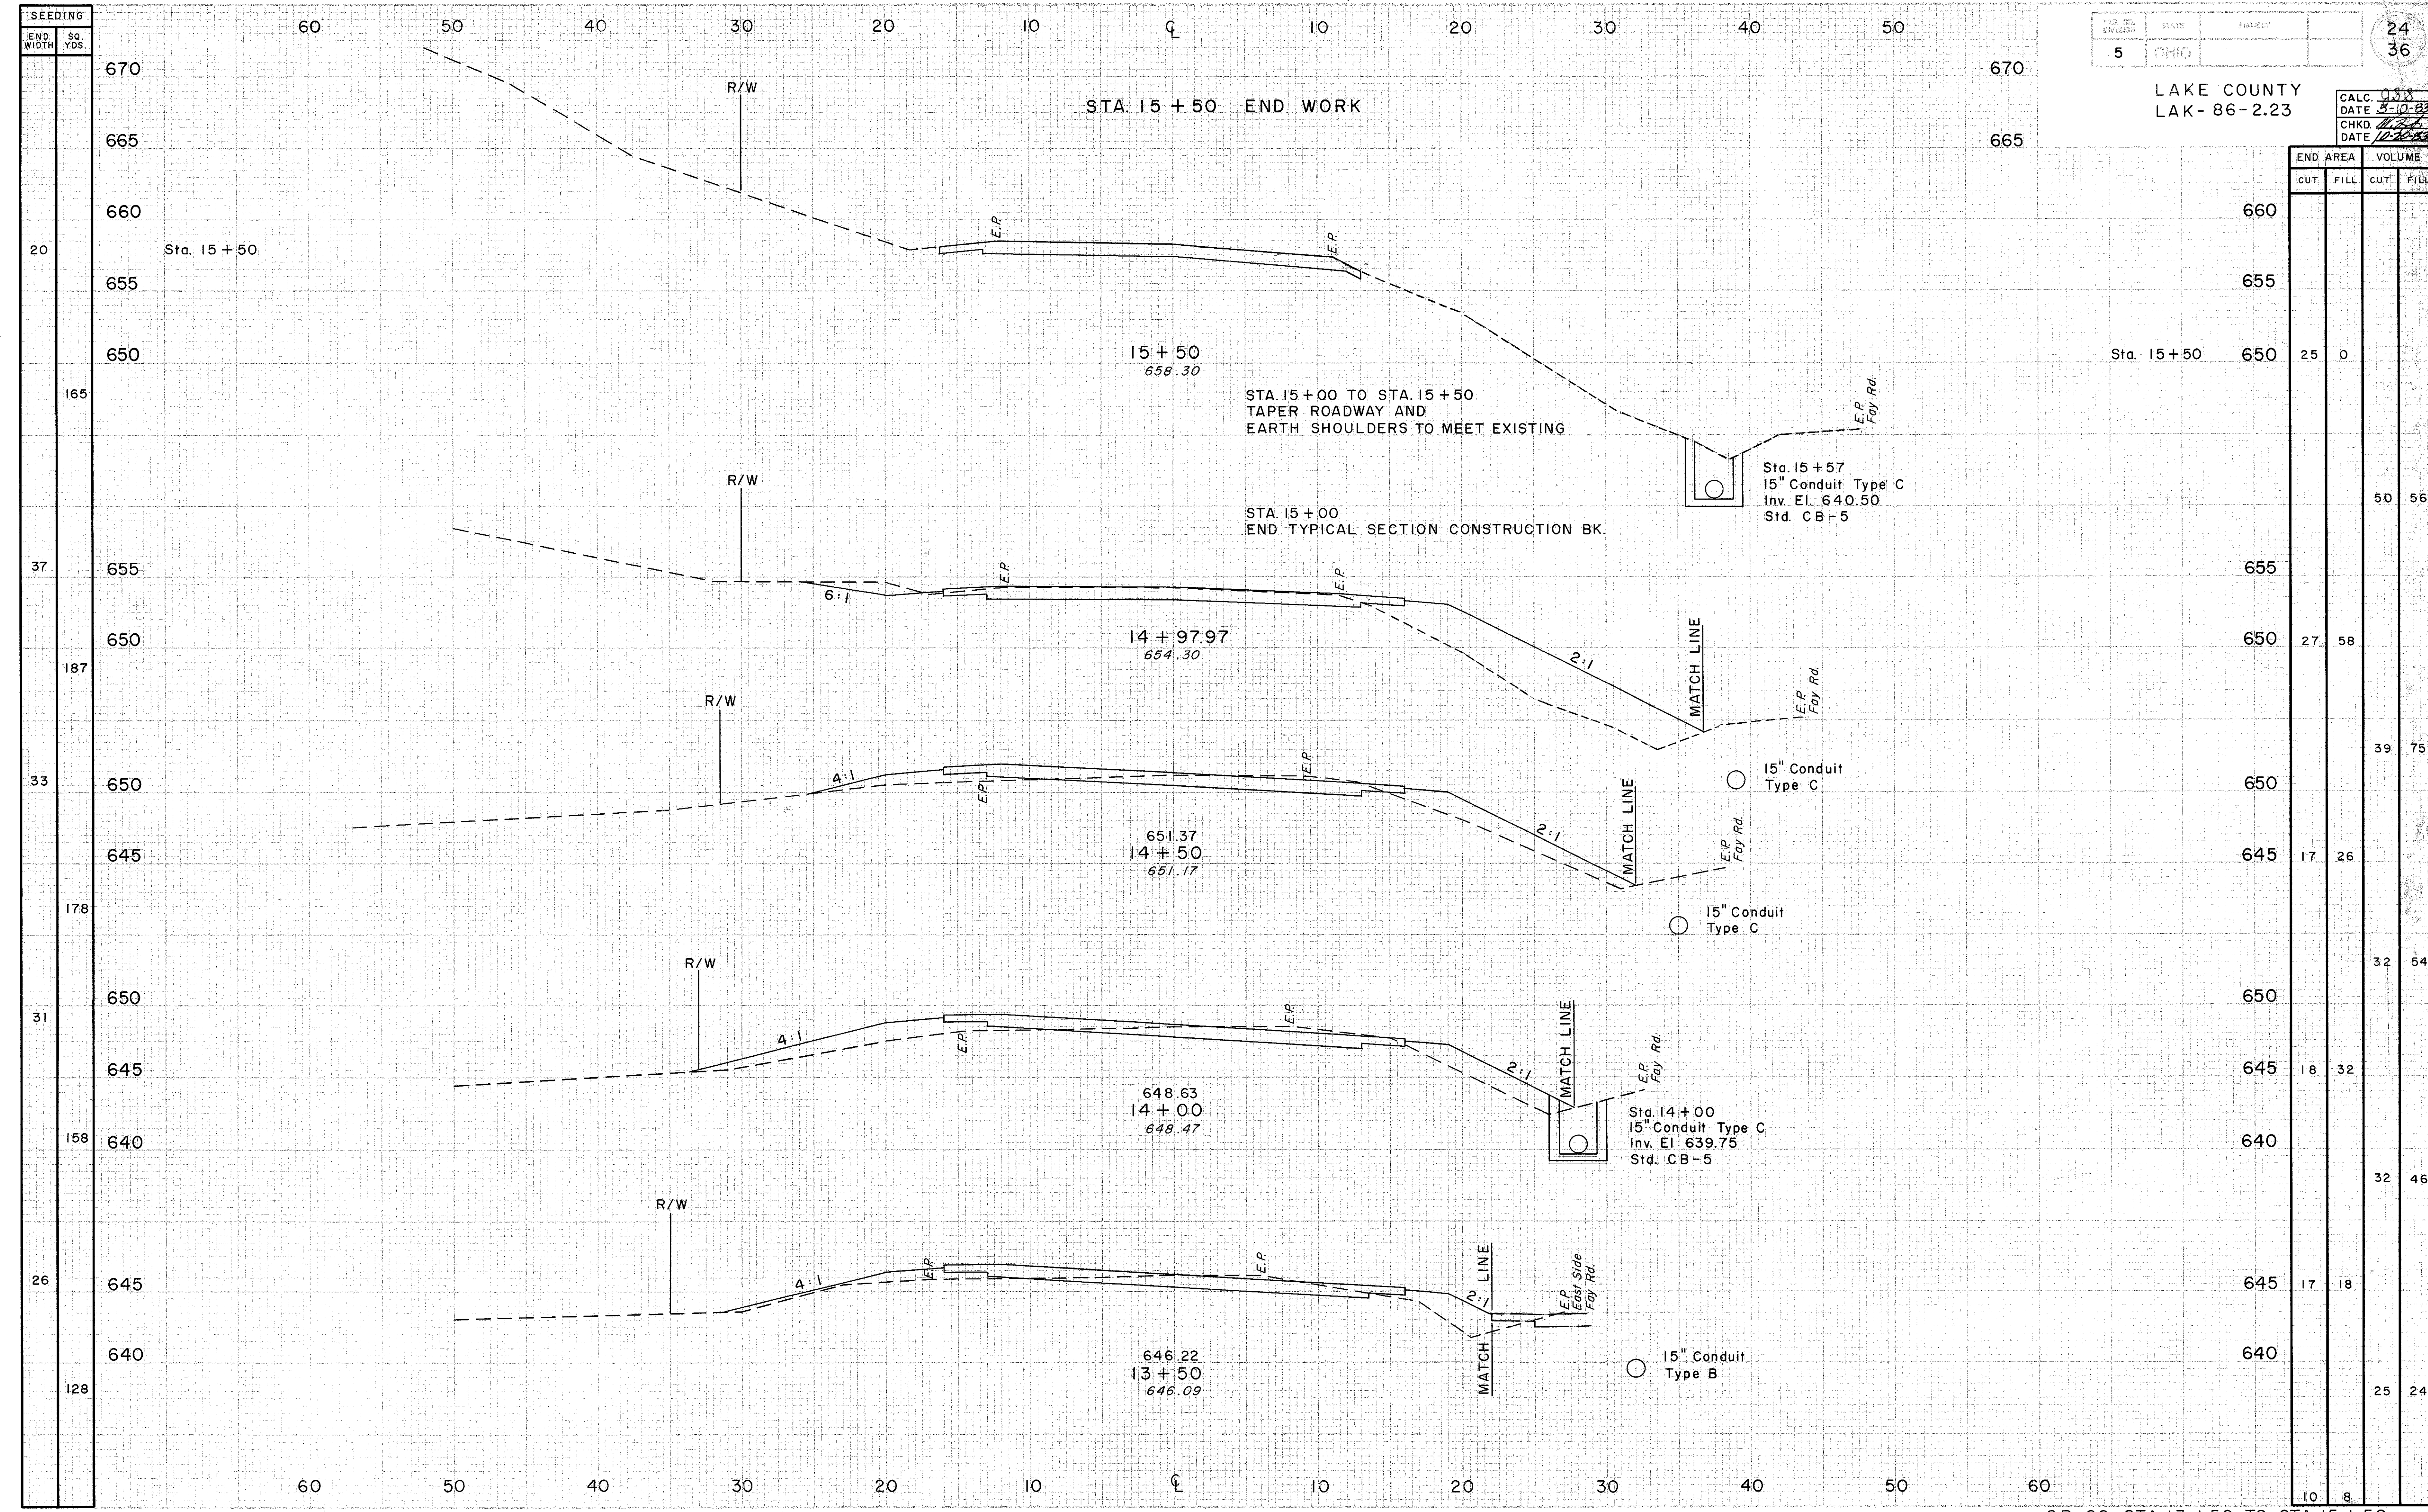

STA.	END AREA		VOLUME	
	CUT	FILL	CUT	FILL
15+50	25	0		
15+50		50	56	
14+97.97	27	58		
14+97.97		39	75	
14+50	17	26		
14+50		32	54	
14+00	18	32		
14+00		32	46	
13+50	17	18		
13+50		25	24	
10	10	8		