


SEEDING	
END WIDTH	SQ. YDS.
6	
36	
7	
44	
9	
39	
0	

LAKE COUNTY
LAK-86-2.23

CALC. 0388
DATE 5-10-83
CHKD. [Signature]
DATE 11-20-83

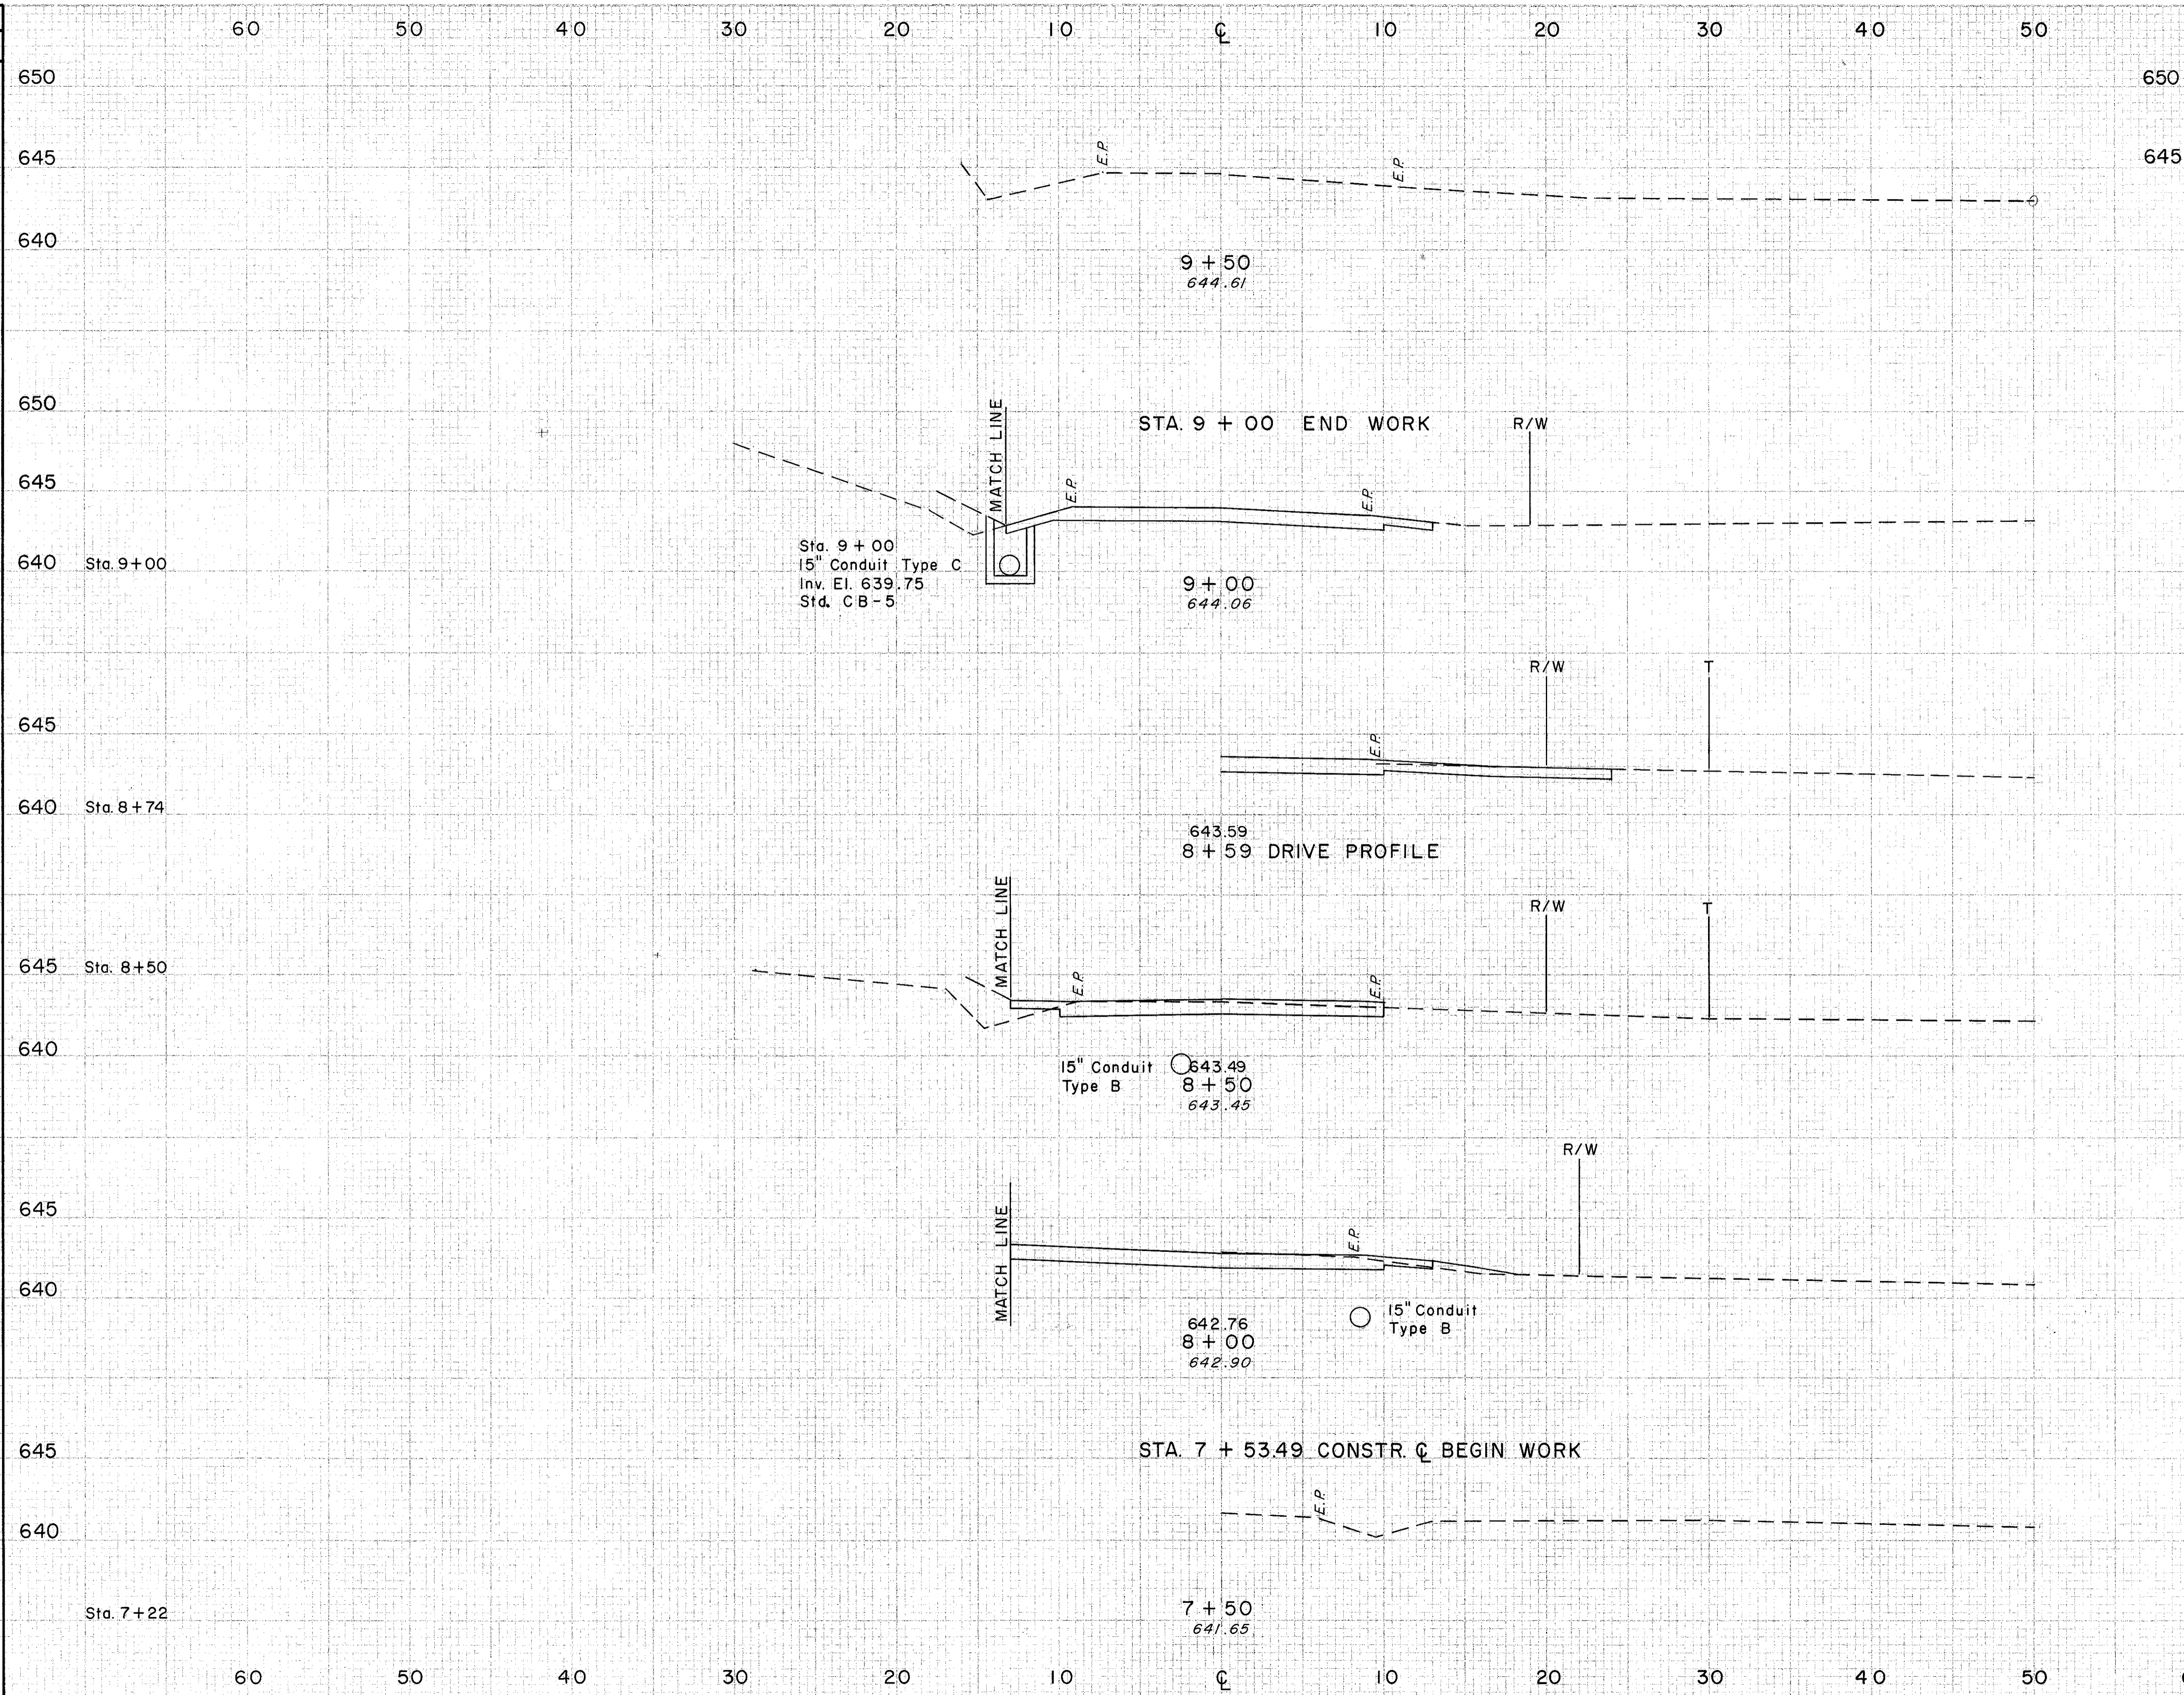

STA.	END AREA		VOLUME	
	CUT	FILL	CUT	FILL
640				
650				
645				
640	20	0		
645				
640			32	1
645				
640	15	1		
645				
640			33	3
645				
640	21	2		
645				
640			30	3
645				
640	0	0		
645				
640				