



PLOTTED BY: jgrmovse
 PLOTTED FROM: i:\users\ksar\l\p\17995\17995gma.dgn
 17995GMA.DGN
 11-NOV-1998 07:02
 17995GMA.DGN

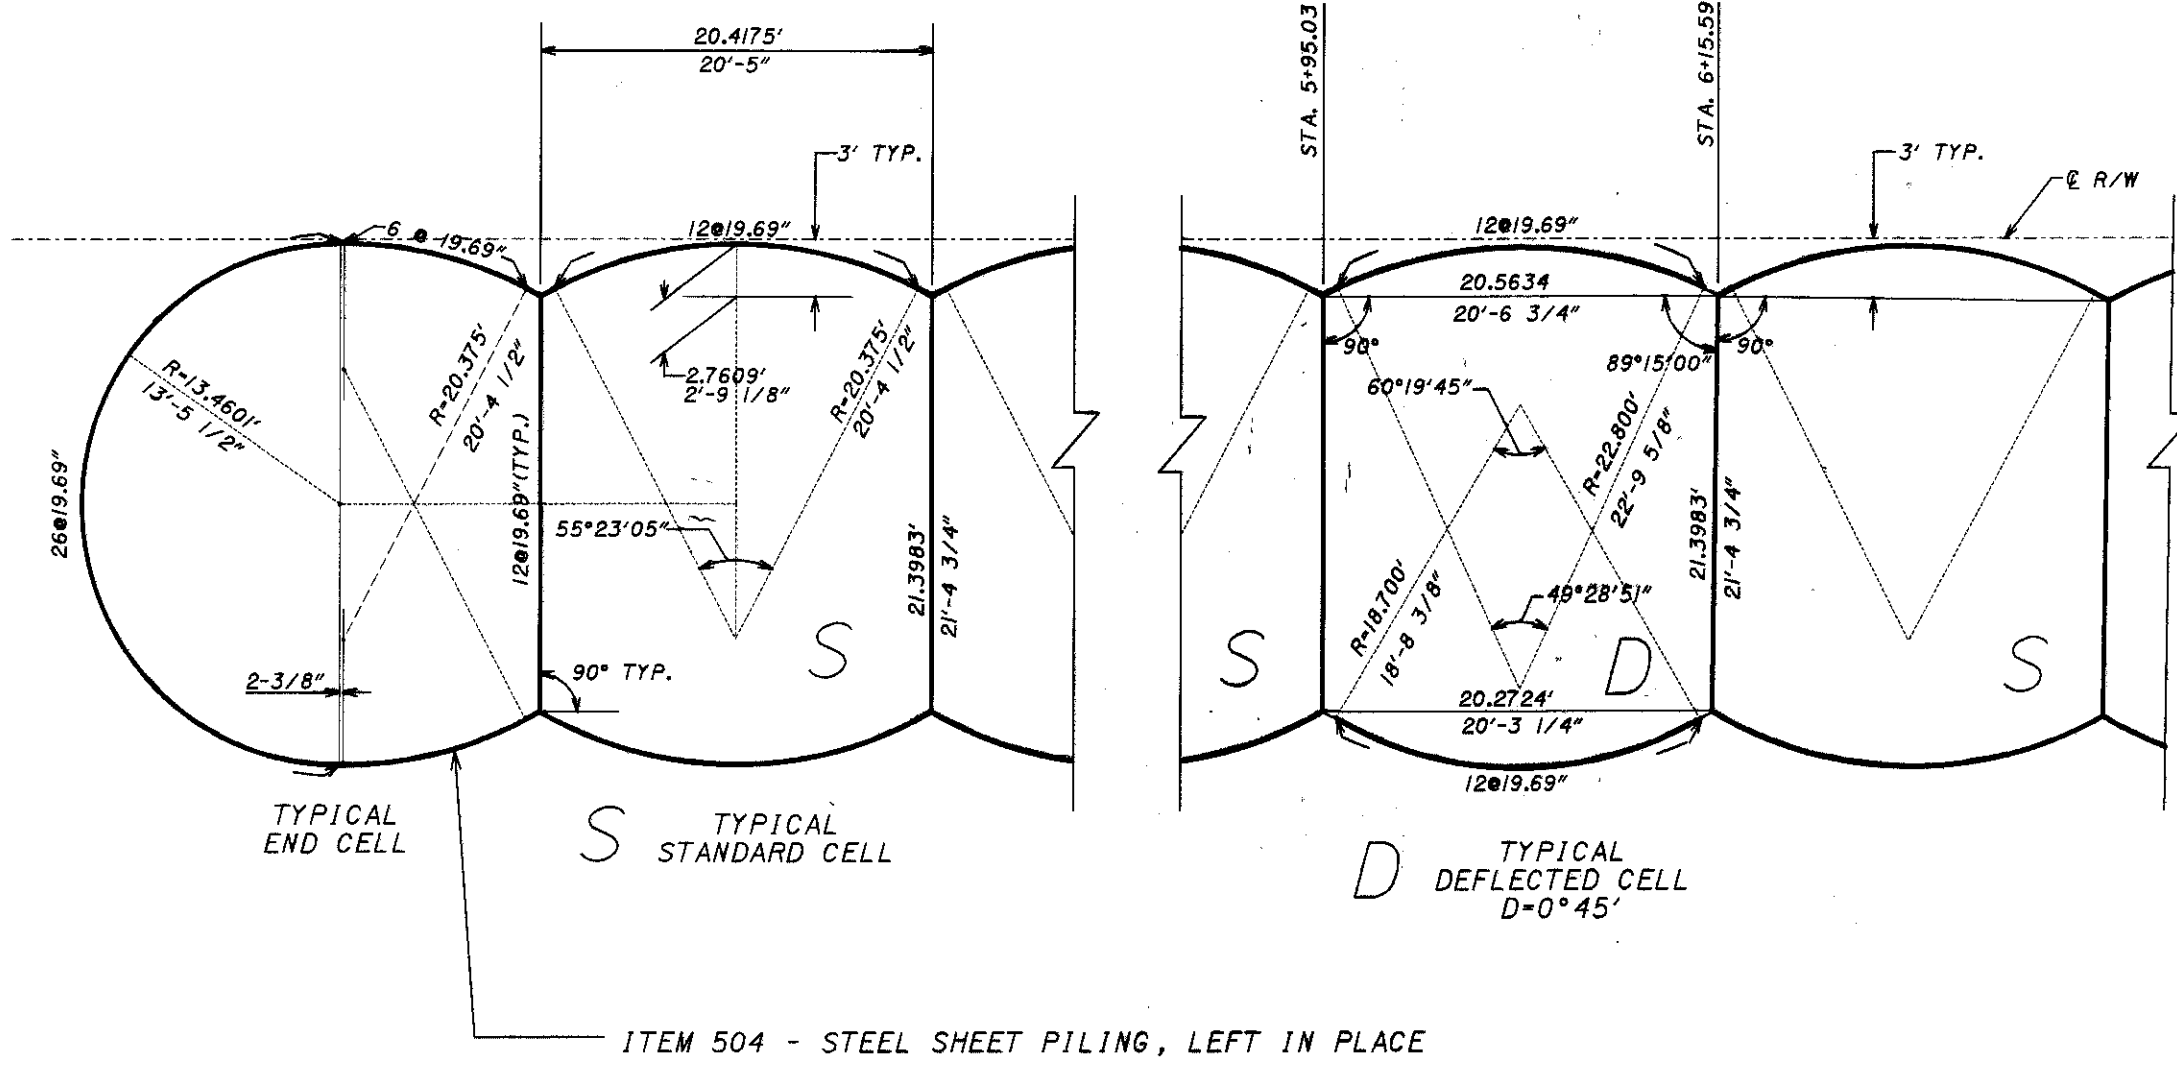

NOTES:
 SHEET PILING LAYOUT IS BASED ON
 19.69 INCH PILES (PS27.5)
 ALL WYES ARE 120° WITH
 10.25 INCH LEGS
 S = STANDARD (RECTANGULAR) CELL
 D = DEFLECTED CELL

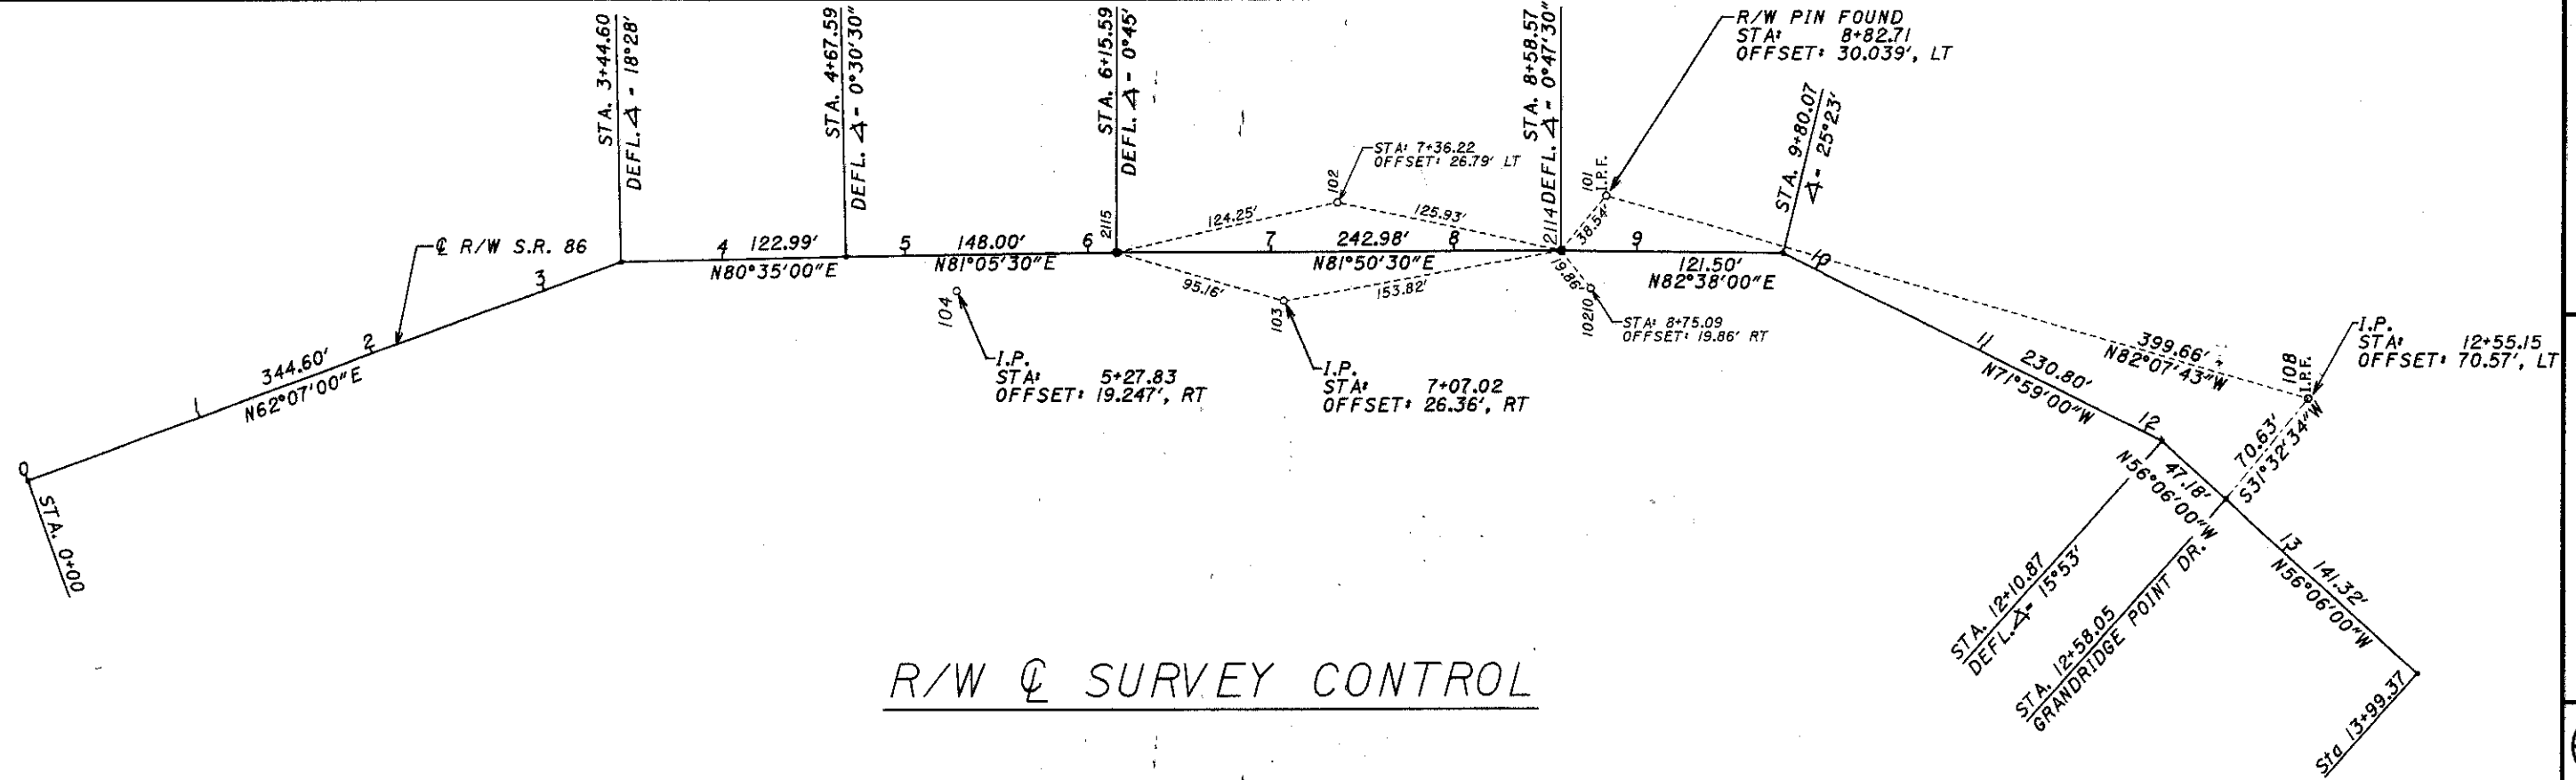

R/W @ SURVEY CONTROL

DRAWN	KAS	REVISED	XXX
CHECKED	KAS	LDH	

STEEL SHEET PILING DETAILS
 SR-86

LAKE COUNTY
 LAK-86-2.33