


PLOT SUBMITTED: 11-NOV-1998 07:11

17995xs2.dgn

17995xs2.dgn

PLOTTED BY: lgrmovse
PLOTTED FROM: user\$ksar\lgrmovse\17995xs2.dgn

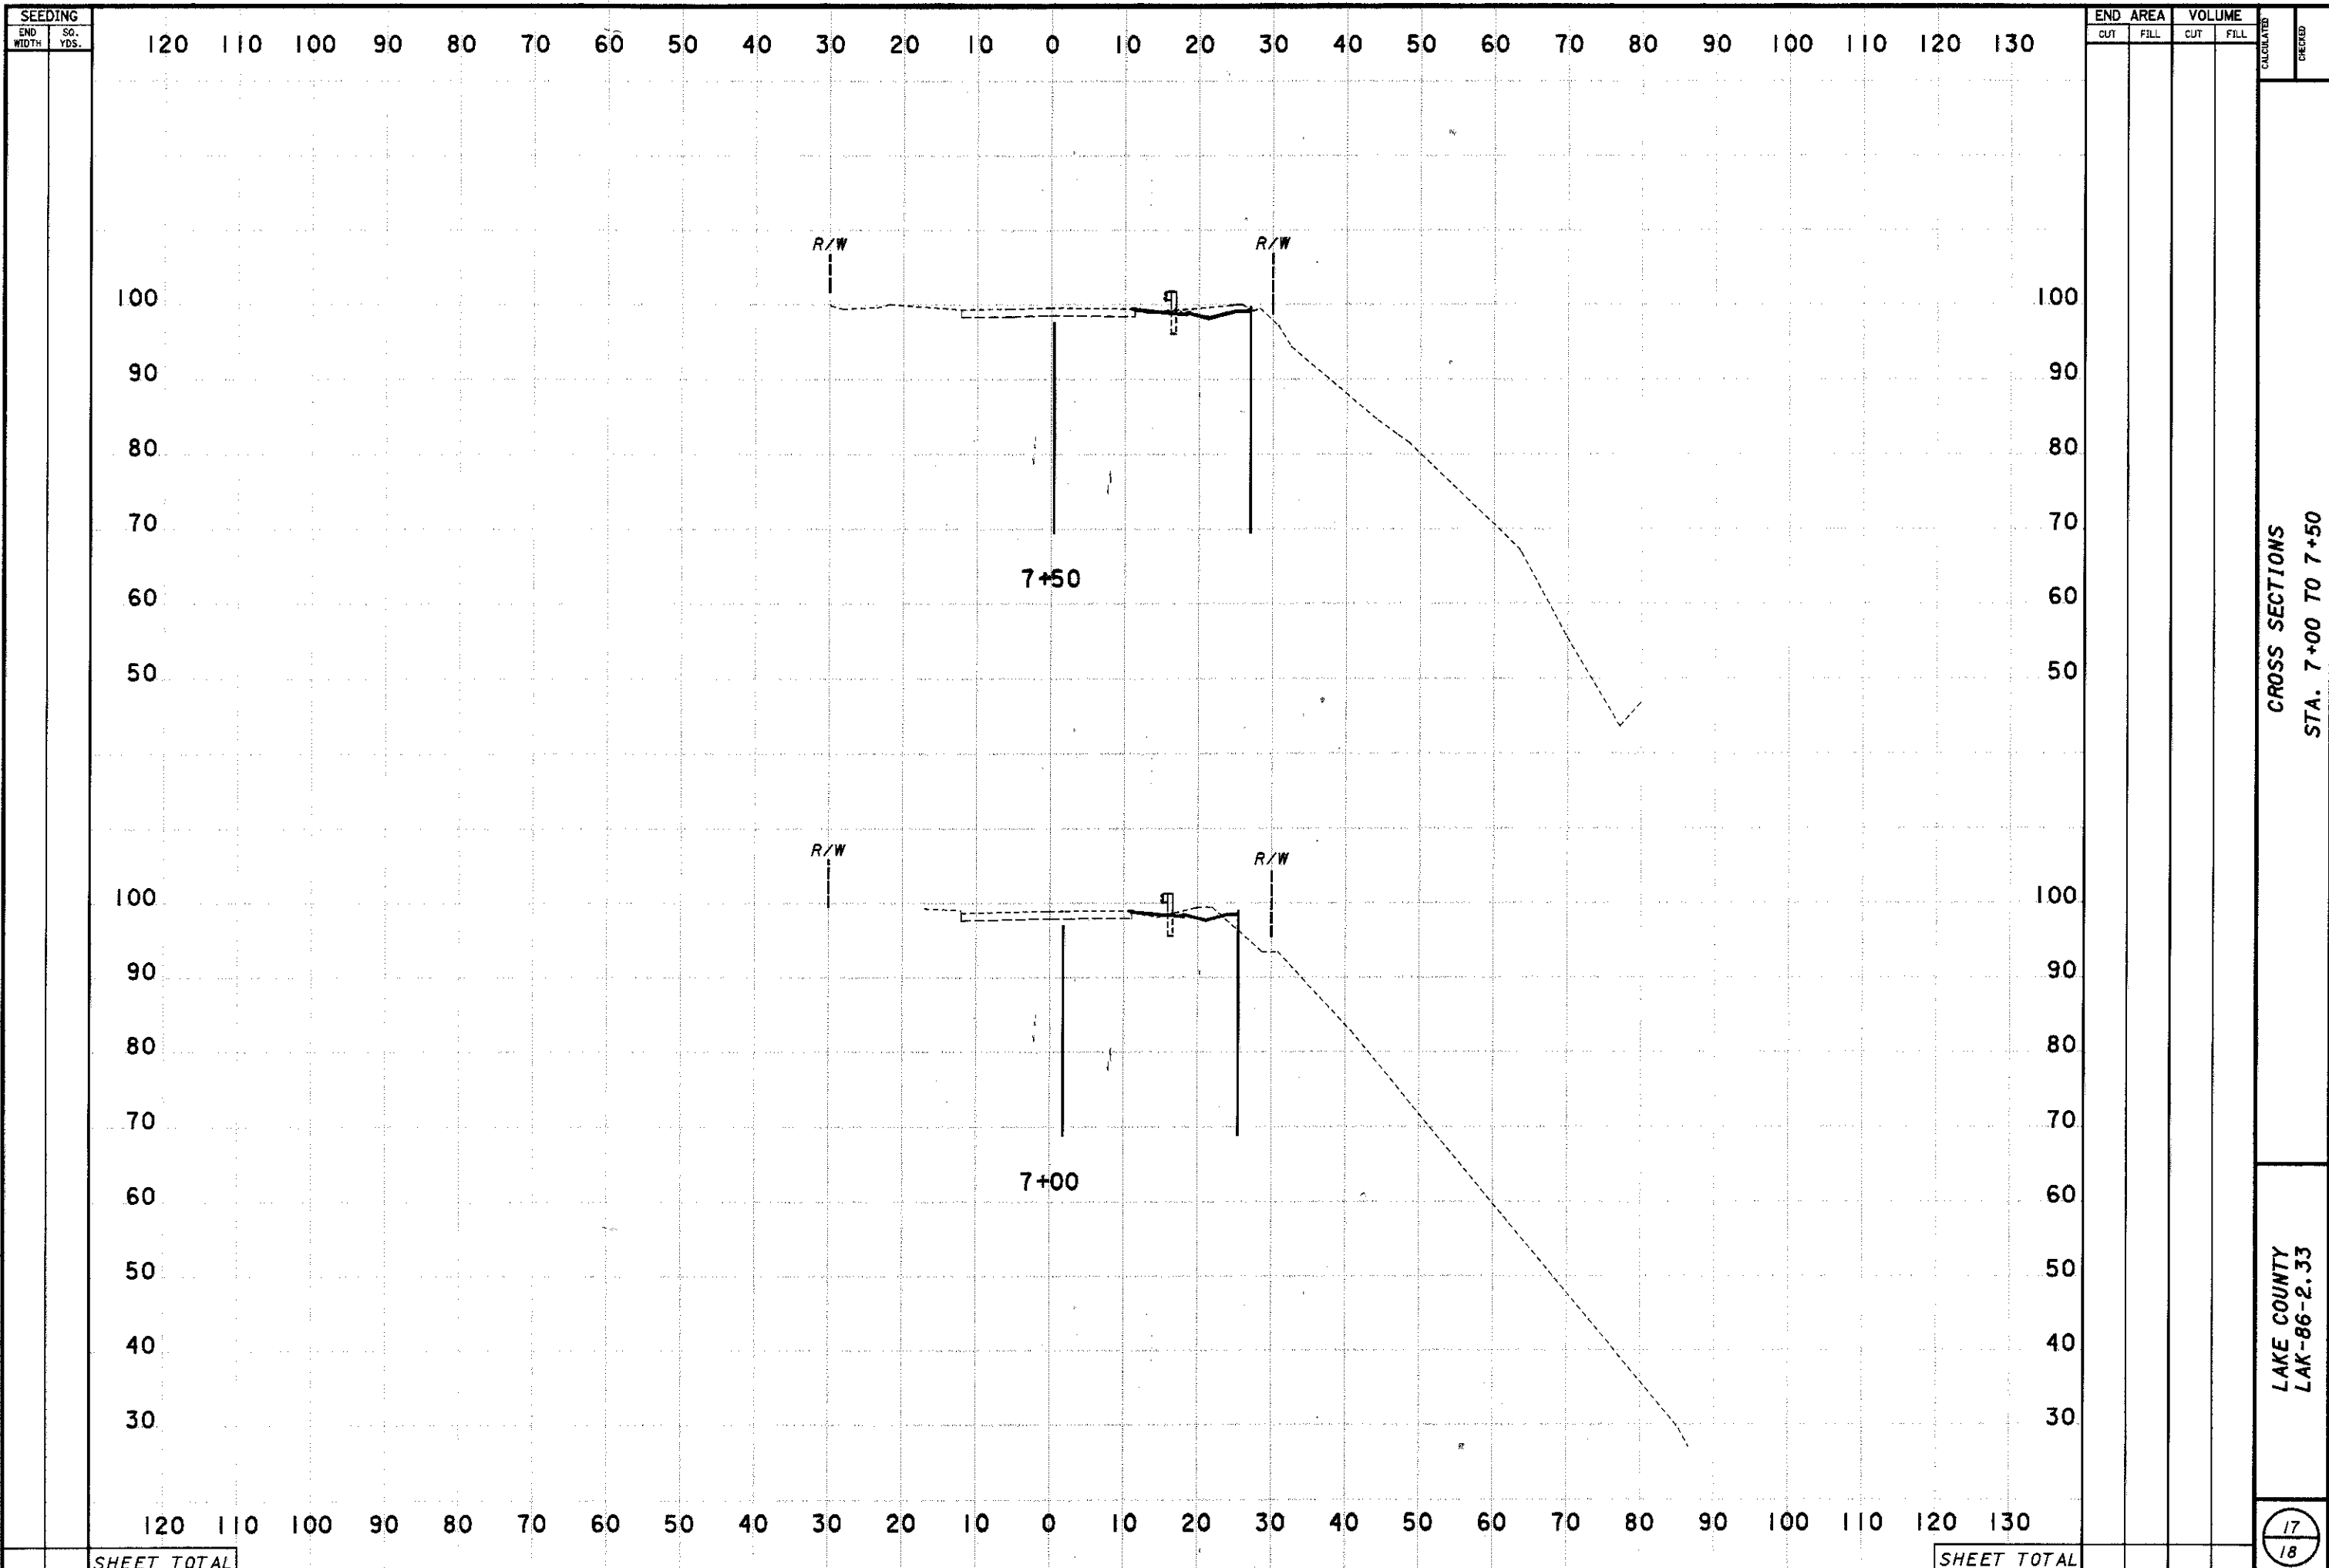

SEEDING	
END WIDTH	SQ. YDS.

END AREA		VOLUME		CALCULATED	CREATED
CUT	FILL	CUT	FILL		

SHEET TOTAL

SHEET TOTAL

CROSS SECTIONS
STA. 7+00 TO 7+50

LAKE COUNTY
LAK-86-2.33

17
18