


OHIO DEPARTMENT OF TRANSPORTATION

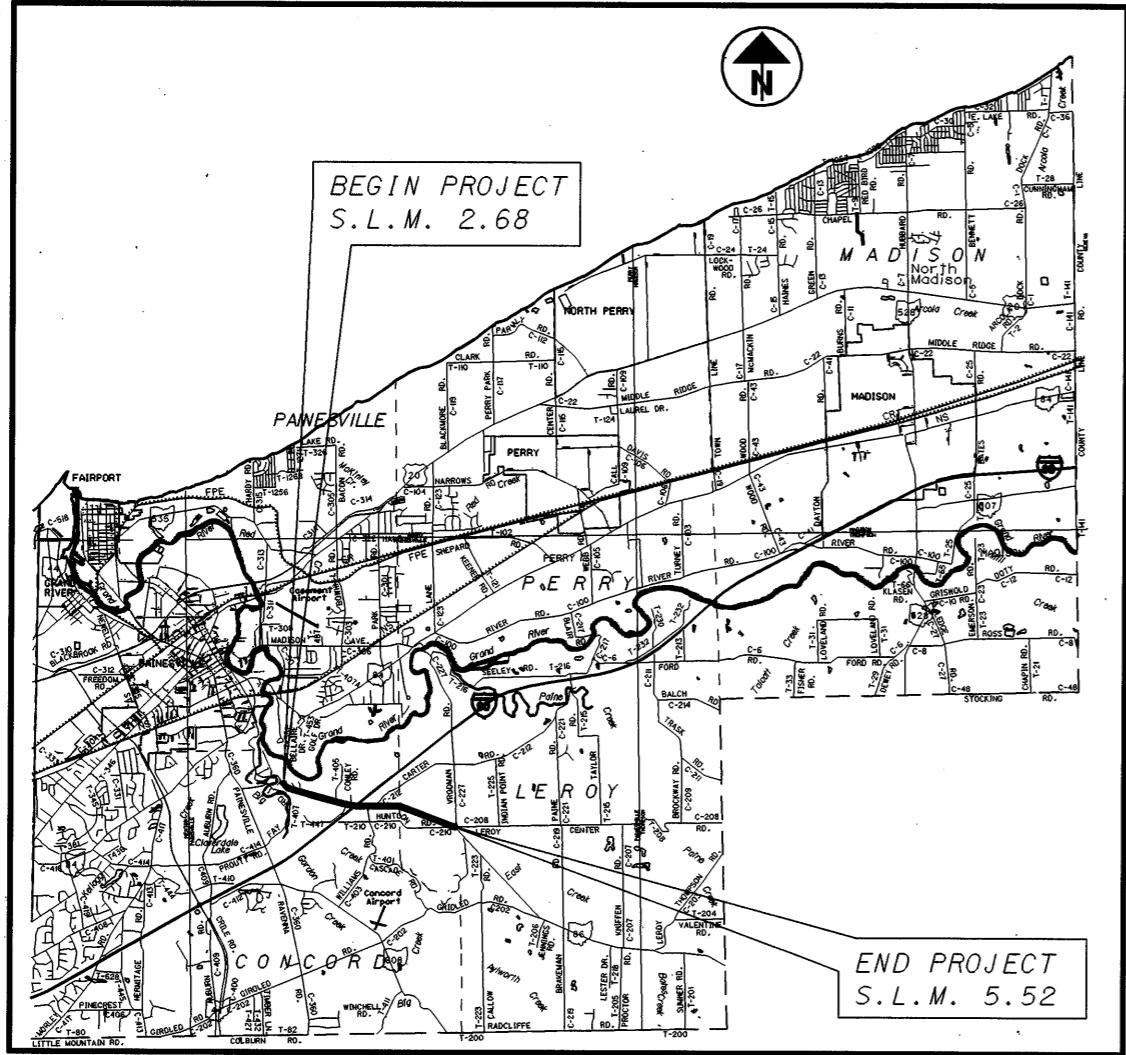

— PORTION TO BE IMPROVED
 LONGITUDE 81°-14'-00" LATITUDE 41°-42'-30"

PART	COUNTY	ROUTE	SECTIONS	PROJECT TERMINI		NET LENGTH MILES	TOWNSHIP
				BEGIN	END		
1	LAK	SR 86	2.68 TO 5.52	2.68	5.52	2.84	CONCORD, LEROY

INDEX OF SHEETS:

TITLE SHEET ----- 1
 TYPICAL SECTION ----- 2
 GENERAL NOTES ----- 3-10
 PLAN SHEETS ----- 11-17
 SUB-SUMMARIES ----- 18-19
 GENERAL SUMMARY ----- 20

1997 SPECIFICATIONS

The standard specifications of the State of Ohio, Department of Transportation, including changes and supplemental specifications listed in the proposal shall govern this improvement.


I hereby approve these plans and declare that the making of this improvement will not require the closing to traffic of the highway and that provisions for the maintenance and safety will be as set forth on plans and estimates.

Approved Dave Coyle, DAS
 Date 1-27-02 District Deputy Director of Transportation

Approved _____
 Date _____ Director, Department of Transportation

UNDERGROUND UTILITIES
 TWO WORKING DAYS
BEFORE YOU DIG
 CALL 1-800-362-2764 (TOLL FREE)
 OHIO UTILITIES PROTECTION SERVICE
 NON-MEMBERS
 MUST BE CALLED DIRECTLY


PLAN PREPARED BY:
 OHIO DEPARTMENT OF
 TRANSPORTATION
 DISTRICT 12
 PRODUCTION DEPARTMENT

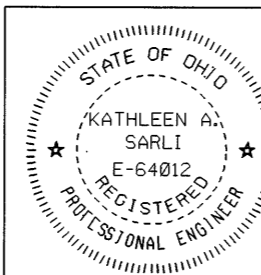

STANDARD DRAWINGS		STANDARD DRAWINGS		STANDARD DRAWINGS		SUPPLEMENTAL SPECIFICATIONS	
BP-3.1	07-28-00	MT-35.10	04-20-01			806	09-09-97
		MT-97.10M	04-25-94			828	12-14-00
TC-65.10	10-19-01	MT-97.11M	01-30-95			870	03-27-01
TC-65.11	10-19-01	MT-99.10M	01-30-95			905	04-01-98
TC-65.12	10-19-01	MT-105.10M	04-25-94			906	05-05-98
TC-71.10M	09-01-93	MT-105.11M	04-25-94			907	10-21-98
TC-73.10	01-19-01					908	11-07-00

FEDERAL PROJECT NO. NON-FEDERAL
 CONSTRUCTION PROJECT NO. 22196
 RAILROAD INVOLVEMENT NONE
 LAKE COUNTY LAK-86-2.68
 1/20

29-JAN-2002 10:42AM jgrmovse
 I:\PROJECTS\Pid22196\22196gta.dgn