

CONVENTIONAL SIGNS

- COUNTY LINE _____
- TOWNSHIP LINE _____
- SECTION LINE _____
- CORPORATION LINE //////
- FENCE (EXIST.) -X-X-
- (PROP.) -X-X-
- CENTERLINE _____
- TREES (TO BE REMOVED) STUMPS
- EX. UTILITY POLES: POWER , LIGHT , TELEPHONE
- PROP. LIMITED ACCESS (ONLY) _____ LA _____
- PROP. RIGHT OF WAY _____ R/W _____
- TEMPORARY RIGHT OF WAY _____ T _____
- PROP. LIMITED ACCESS & RIGHT OF WAY (ONLY) _____ LA-R/W _____ LA-R/W _____
- PROP. EASEMENT _____
- EXIST. RIGHT OF WAY _____ EX. R/W _____ EX. R/W _____
- PROPERTY LINE _____ P _____ P _____ P _____
- EXISTING FLOW
- PROPOSED FLOW
- RAILROAD OR
- GUARDRAIL (EXIST.)
- (PROP.)
- EX. GAS LINE _____ G _____ G _____
- EX. WATER LINE _____ W _____ W _____
- EX. SANITARY SEWER _____ SAN _____ SAN _____
- EX. STORM SEWER _____ S _____ S _____ S _____
- EX. COMMUNICATIONS LINE _____ T _____ T _____
- WORK LIMITS _____

INDEX OF SHEETS

- TITLE SHEET _____
- PROPERTY MAP _____ 1
- SUMMARY SHEET _____ 2
- DETAIL PLAN SHEET _____ 3

UNDERGROUND UTILITIES

TWO WORKING DAYS
BEFORE YOU DIG

CALL 1-800-362-2764 (TOLL FREE)
OHIO UTILITIES PROTECTION SERVICE
NON-MEMBERS
MUST BE CALLED DIRECTLY

STATE OF OHIO

DEPARTMENT OF TRANSPORTATION

LAK-86-8.25

LEROY TOWNSHIP LAKE COUNTY

RIGHT OF WAY

PROJECT DESCRIPTION


THIS PROJECT CONSISTS OF IMPROVING ±0.01 MILES OF STATE ROUTE 86 BY REPLACEMENT OF THE EXISTING BRIDGE OVER MAC MULLEN CREEK.

AQUIRING AGENCY : STATE OF OHIO

1995 SPECIFICATIONS

THE STANDARD SPECIFICATIONS OF THE STATE OF OHIO, DEPARTMENT OF TRANSPORTATION, INCLUDING CHANGES AND SUPPLEMENTAL SPECIFICATIONS LISTED IN THE PROPOSAL SHALL GOVERN THIS IMPROVEMENT.


I HEREBY APPROVE THESE PLANS AND DECLARE THAT THE MAKING OF THIS IMPROVEMENT WILL NOT REQUIRE THE CLOSING TO TRAFFIC OF THE HIGHWAY AND THAT PROVISIONS FOR THE MAINTENANCE AND SAFETY OF TRAFFIC WILL BE AS SET FORTH ON THE PLANS AND ESTIMATES.

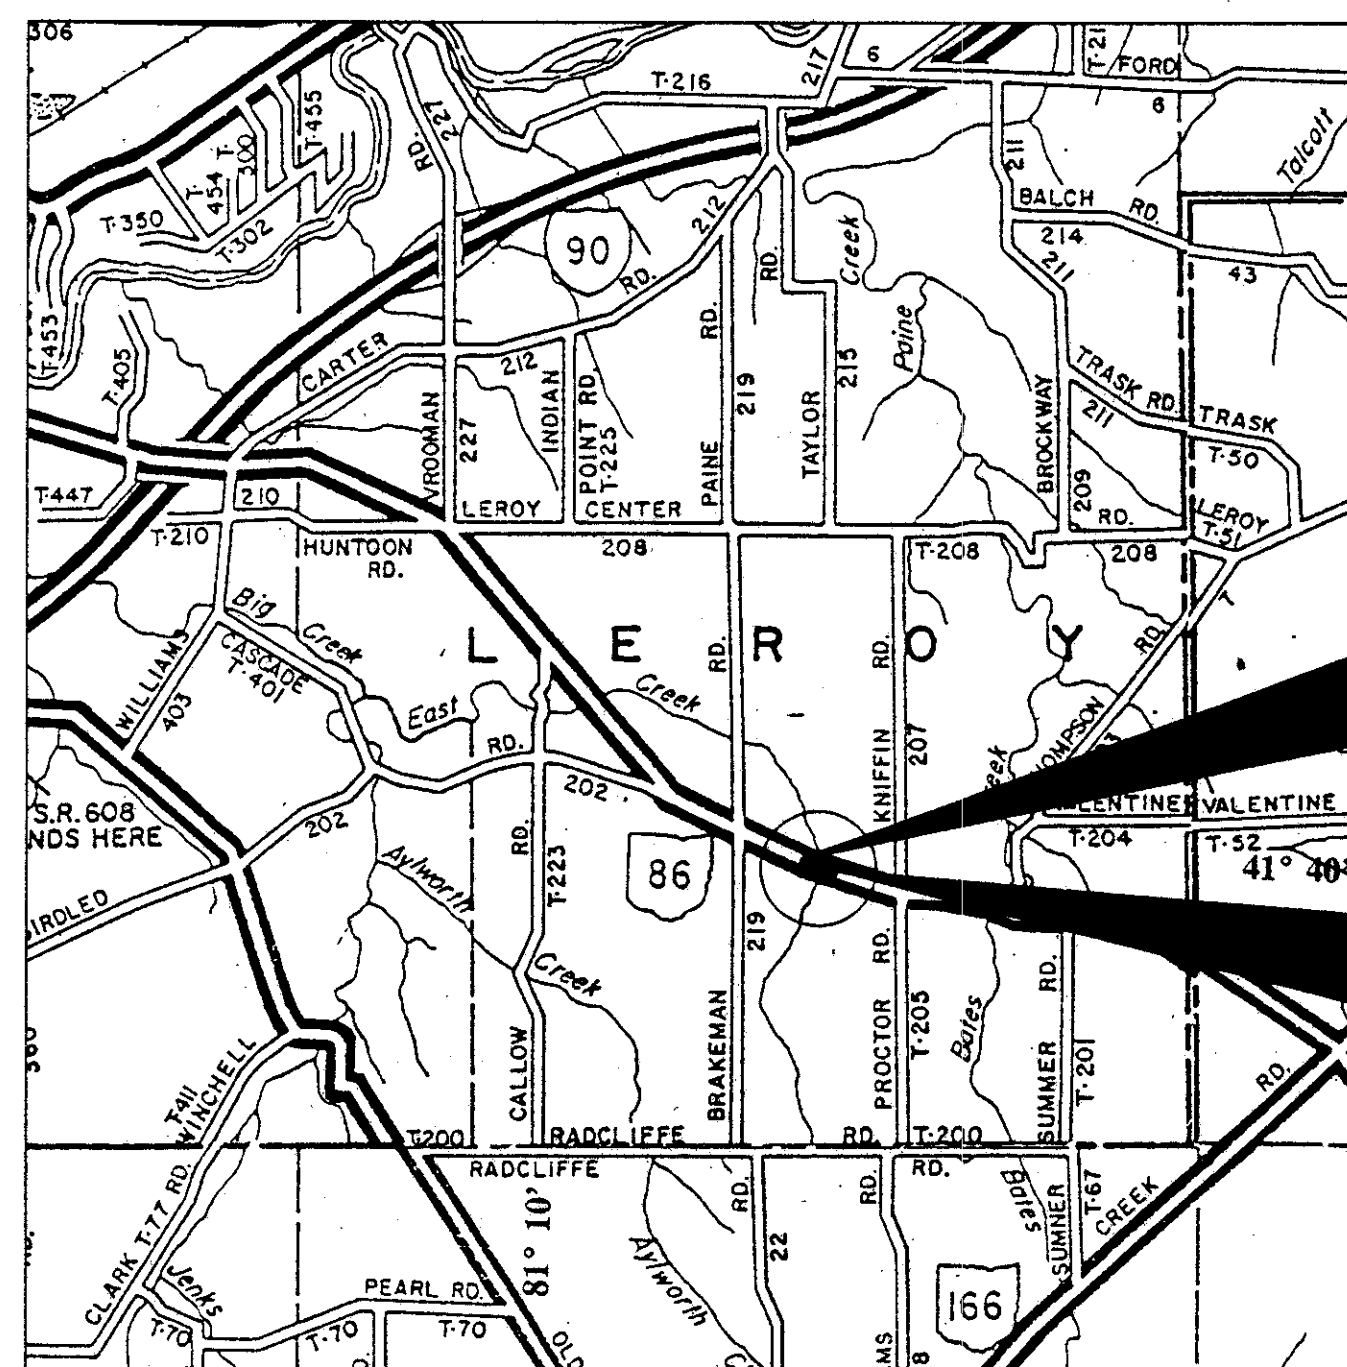

LOCATION MAP



PORTION TO BE IMPROVED
STATE & FEDERAL ROUTES
OTHER ROADS

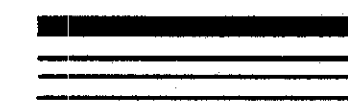

SCALES

- PLAN: _____
- PROFILE: _____ HORIZONTAL VERTICAL
- CROSS SECTION: _____ HORIZONTAL VERTICAL

DEPARTMENT OF TRANSPORTATION
FEDERAL HIGHWAY ADMINISTRATION

APPROVED _____

DIVISION ADMINISTRATOR DATE

APPROVED _____
DATE _____ ASSISTANT DEPUTY DIRECTOR,
OFFICE OF REAL ESTATE ADMINISTRATION

APPROVED _____
DATE _____ DIRECTOR, DEPARTMENT OF TRANSPORTATION



Engineers - Landscape Architects - Surveyors
1533 Commerce Drive Stow, OH. 44224
(216) 686-1898

FEDERAL PROJECT No.

STP

PID No.

12037

STATE JOB NO.

RAILROAD INVOLVEMENT
NONE

LAK-86-8.25

