


FED. RD. DIST. NO.	STATE	PROJECT	FISCAL YEAR
10	OHIO		1940

6
10

Painesville - Warren Rd.
S.H. 153 Sec. H & F (Pt)
Lake County

Sta. 77+00 to Sta. 81+00

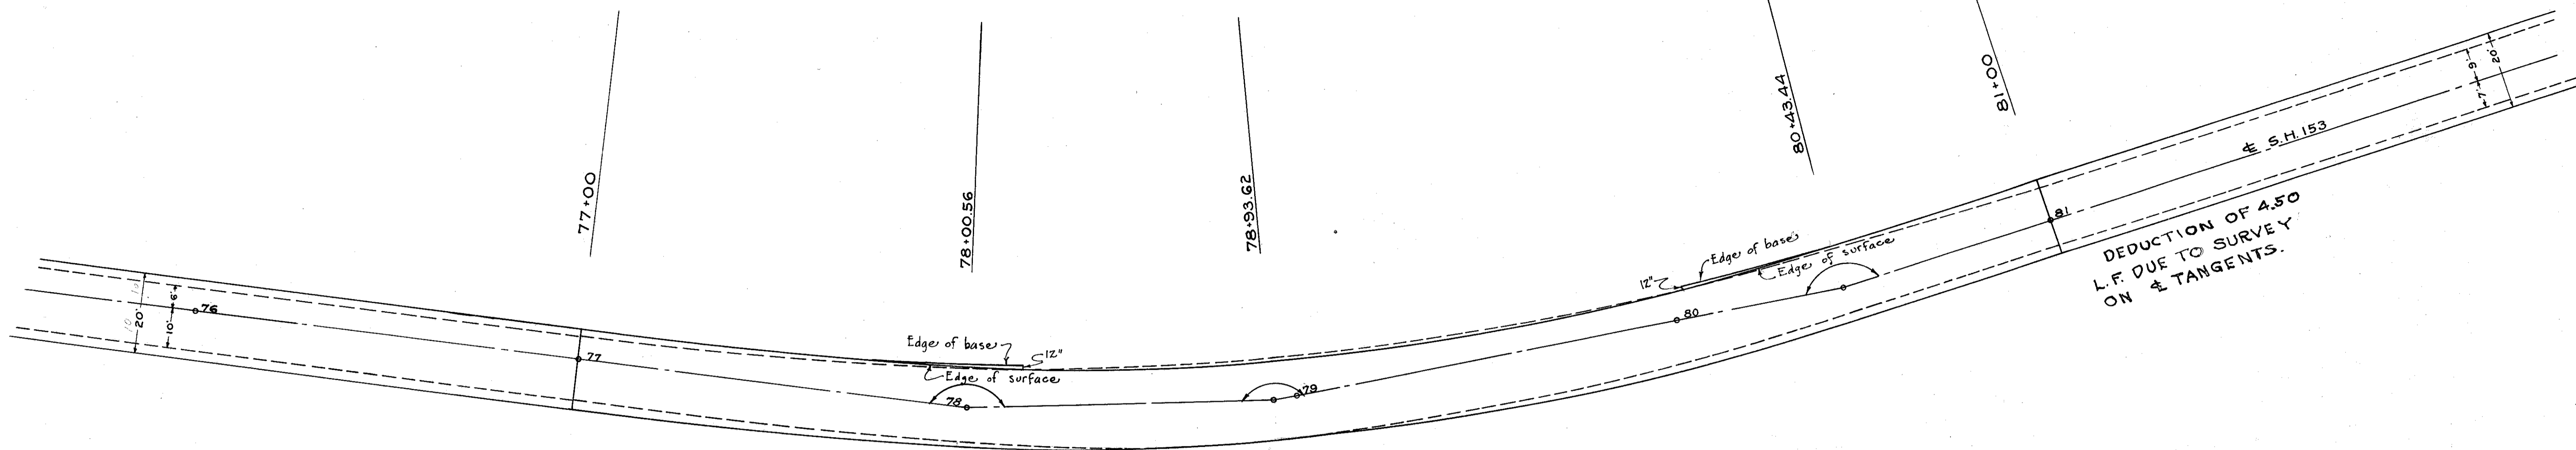

Sta. 111+00 to Sta. 114+50

