


ICH 153 SEC. H  
LAKE COUNTY

| End Area |      | Cu. Yds. |       |
|----------|------|----------|-------|
| Cut      | Fill | Cut      | Fill  |
| 0.0      | 73.0 |          |       |
|          |      | 0.0      | 150.9 |
| 0.0      | 92.0 |          |       |
|          |      | 0.0      | 54.4  |
| 0.0      | 38.0 |          |       |
|          |      | 5.0      | 23.7  |
| 10.0     | 9.4  |          |       |
|          |      | 58.3     | 8.7   |
| 54.0     | 0.0  |          |       |
|          |      | 88.9     | 0.2   |
| 92.0     | 0.2  |          |       |
|          |      | 89.3     | 2.8   |
| 22.0     | 2.8  |          |       |
|          |      | 35.6     | 5.7   |
| 16.4     | 3.4  |          |       |
|          |      | 23.0     | 8.3   |
| 8.4      | 5.6  |          |       |
|          |      | 13.0     | 14.1  |
| 5.6      | 9.6  |          |       |
|          |      | 12.0     | 15.9  |

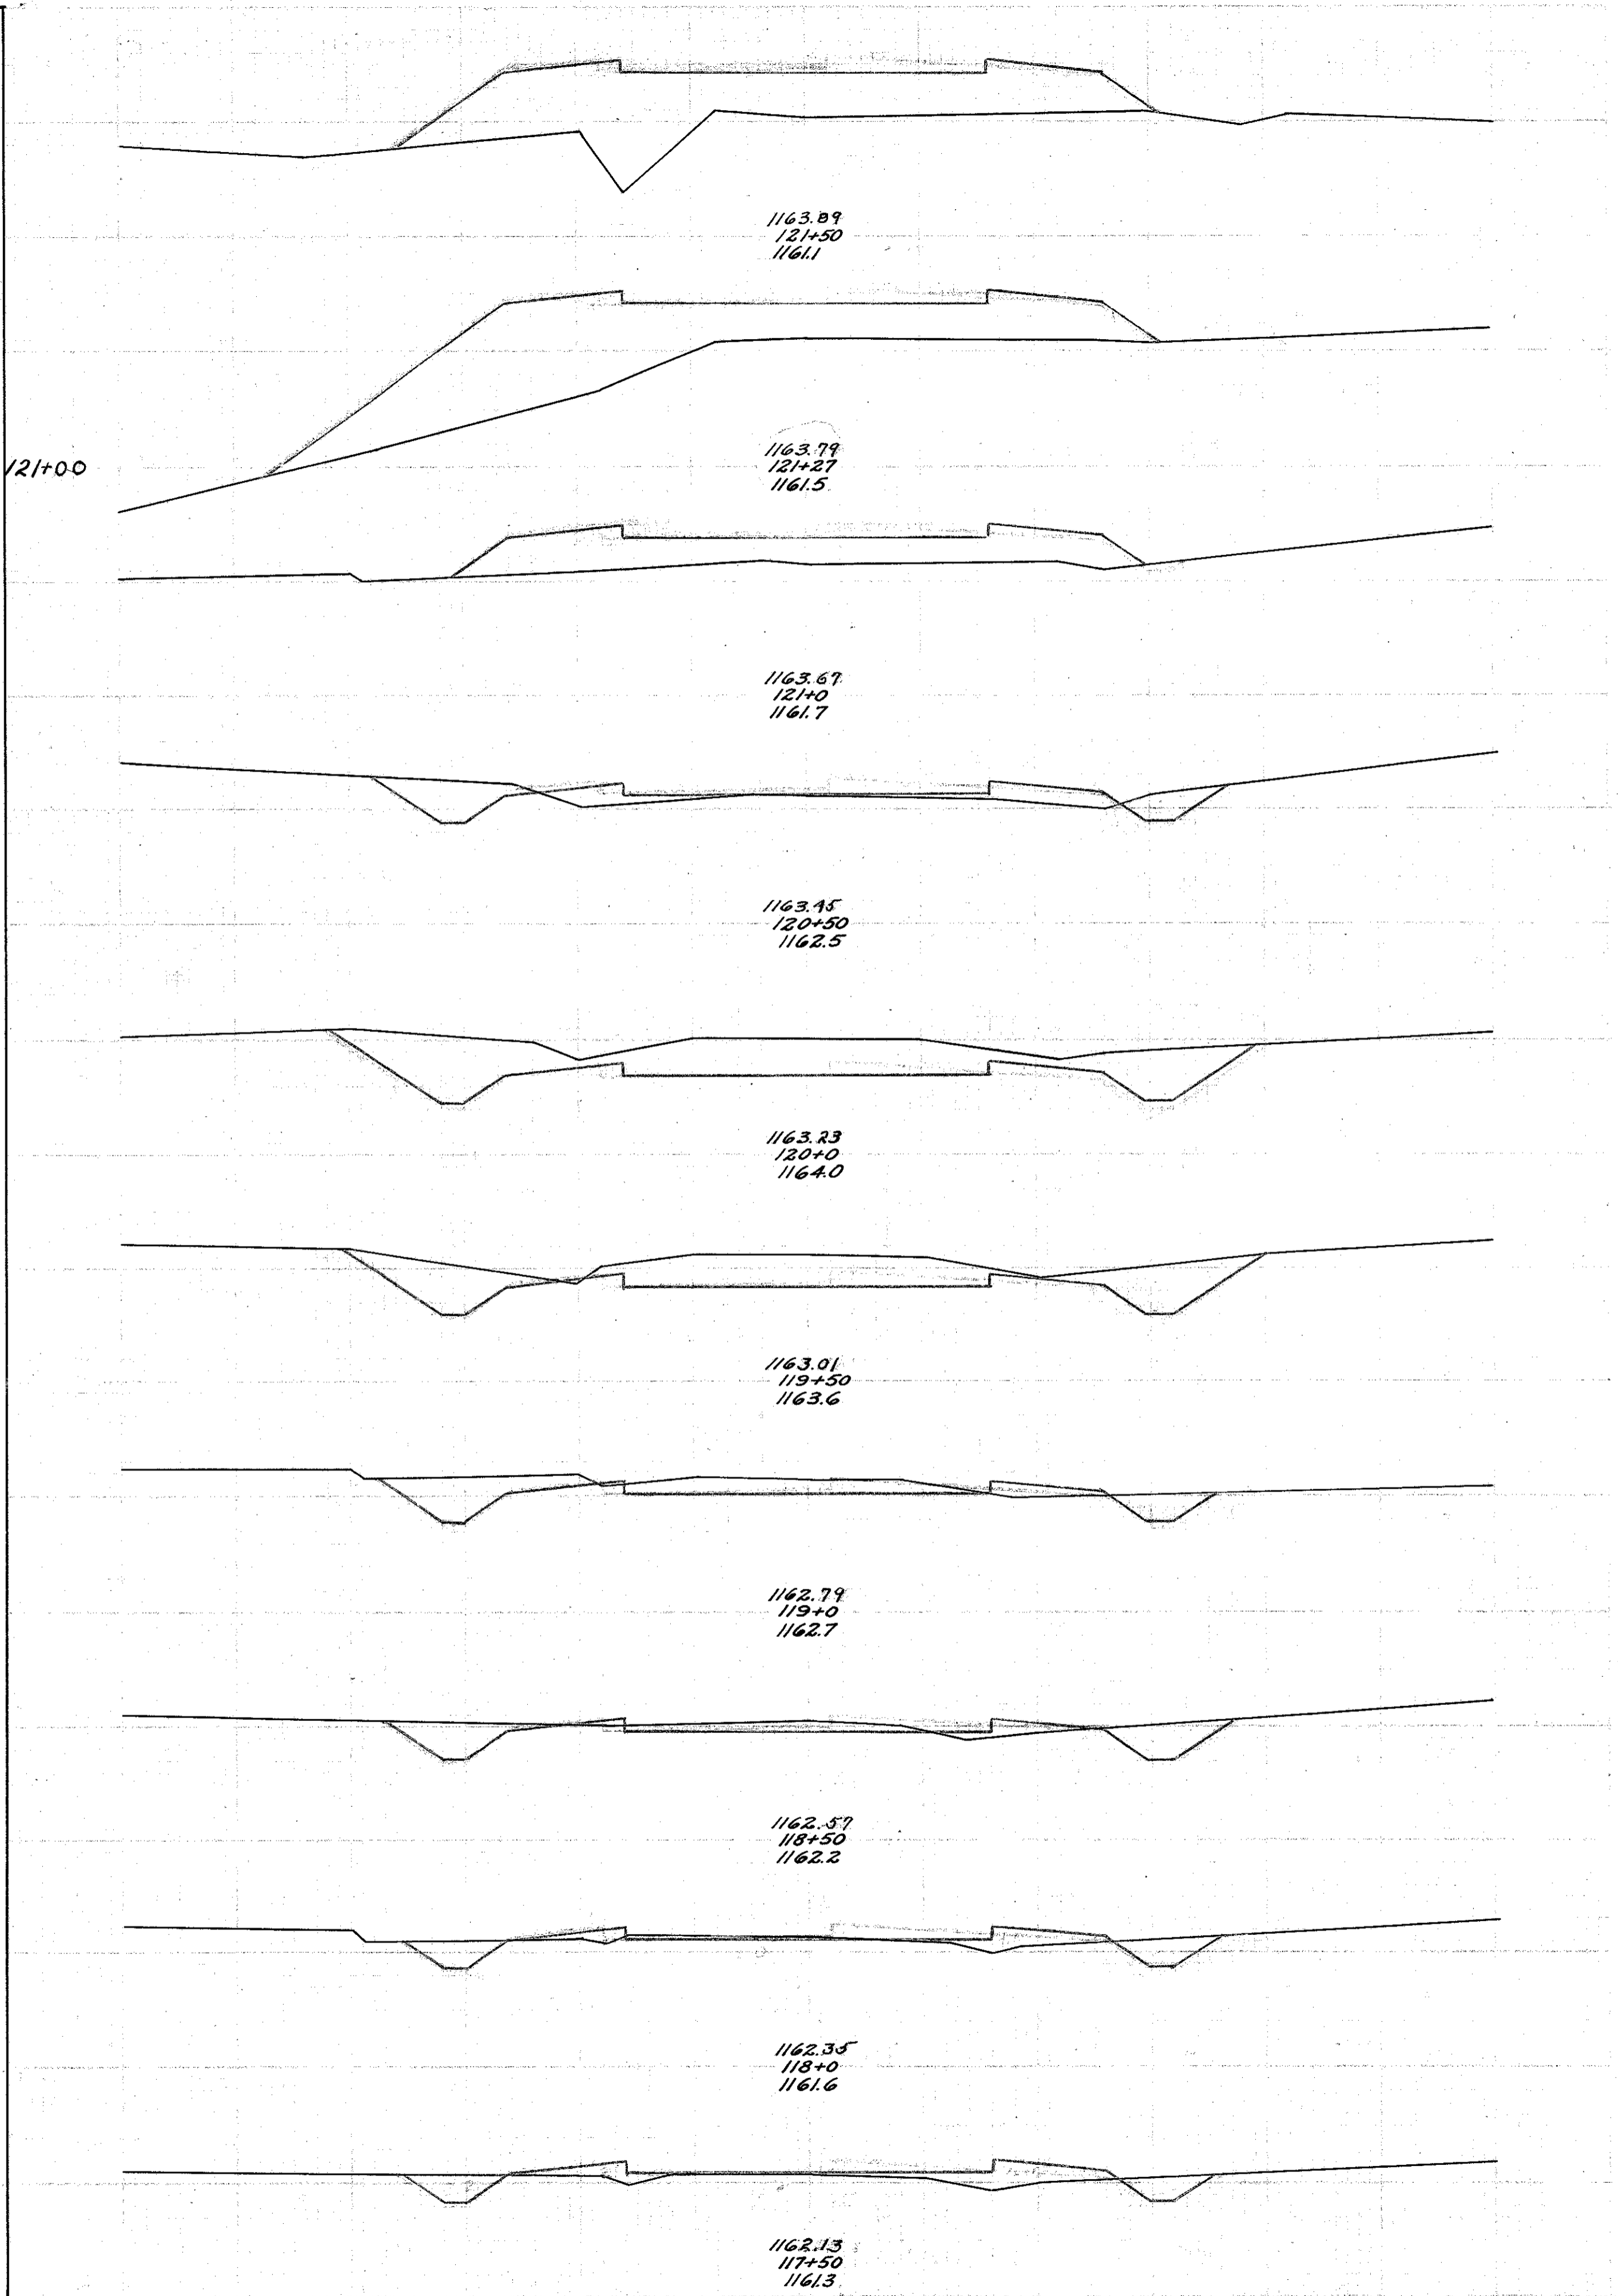

| End Area |      | Cu. Yds. |       |
|----------|------|----------|-------|
| Cut      | Fill | Cut      | Fill  |
| 188      | 4.0  |          |       |
|          |      | 34.1     | 5.7   |
| 18.0     | 2.2  |          |       |
|          |      | 33.7     | 3.9   |
| 18.4     | 2.0  |          |       |
|          |      | 57.5     | 2.0   |
| 37.2     | 0.2  |          |       |
|          |      | 78.4     | 0.2   |
| 49.2     | 0.0  |          |       |
|          |      | 90.9     | 0.4   |
| 54.0     | 0.4  |          |       |
|          |      | 81.1     | 6.3   |
| 33.6     | 6.4  |          |       |
|          |      | 38.5     | 35.6  |
| 8.0      | 32.0 |          |       |
|          |      | 7.4      | 81.5  |
| 0.0      | 52.0 |          |       |
|          |      | 0.0      | 119.5 |

Exc. - 5900 Cu. Yds.  
Emb. - 479.3 Cu. Yds.

