


Present bridge (shown in dashed lines) to be removed. Sandstone Arch in poor condition - 25'-4" span 14'-6" rise. Evidence of extensive scour on outlet end. Entire North East wing collapsed.

PROPOSED BRIDGE
Reinforced Concrete Beam
Span 38', Rdwy. 24'
For Superstructure Details
See Std. Dr. N.B. 32-2430

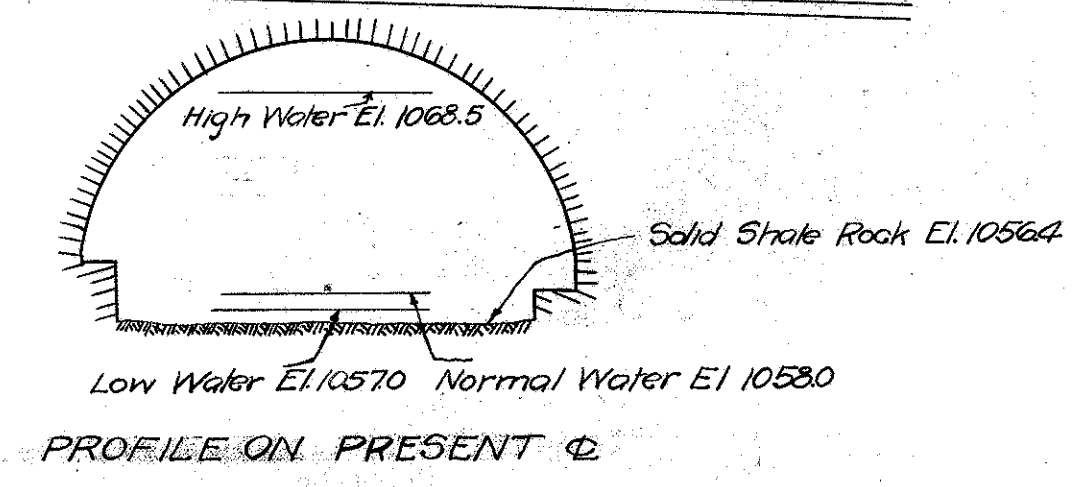

SITE PLAN
S.H.(I.C.H.) NO. 153 SEC. "H"
BATES CREEK
LAKE COUNTY
STATE OF OHIO

Present Topography Drawn	PROPOSED WORK			
	Designed	Drawn	Checked	Reviewed
H.A.C.			J.M.M.	H.A.C.