

0 25 50 100  
HORIZONTAL  
SCALE IN FEET

CALCULATED  
CHECKED

RECOMMENDED ALTERNATIVE

LAK-86-1.32

3  
11

P.I. Sta = 43+21.50  
D = 19° 32' 52" (RT)  
Dc = 12° 36' 23"  
R = 454.50'  
T = 78.29'  
L = 155.06'  
E = 6.69'


P.I. Sta = 41+68.28  
D = 60° 26' 10" (RT)  
Dc = 36° 07' 10"  
R = 158.63'  
T = 92.39'  
L = 167.32'  
E = 24.94'

P.I. Sta = 47+32.03  
D = 61° 14' 16" (RT)  
Dc = 33° 54' 10"  
R = 169.00'  
T = 100.02'  
L = 180.63'  
E = 27.38'

P.I. Sta = 45+60.23  
D = 28° 52' 18" (LT)  
Dc = 33° 54' 10"  
R = 169.00'  
T = 43.50'  
L = 85.16'  
E = 5.51'

P.I. Sta = 34+13.47  
D = 32° 04' 23" (RT)  
Dc = 20° 13' 46"  
R = 283.23'  
T = 81.41'  
L = 158.55'  
E = 11.47'

P.I. Sta = 208+51.03  
D = 80° 59' 37" (RT)  
Dc = 11° 00' 00"  
R = 520.87'  
T = 444.82'  
L = 736.31'  
E = 164.09'

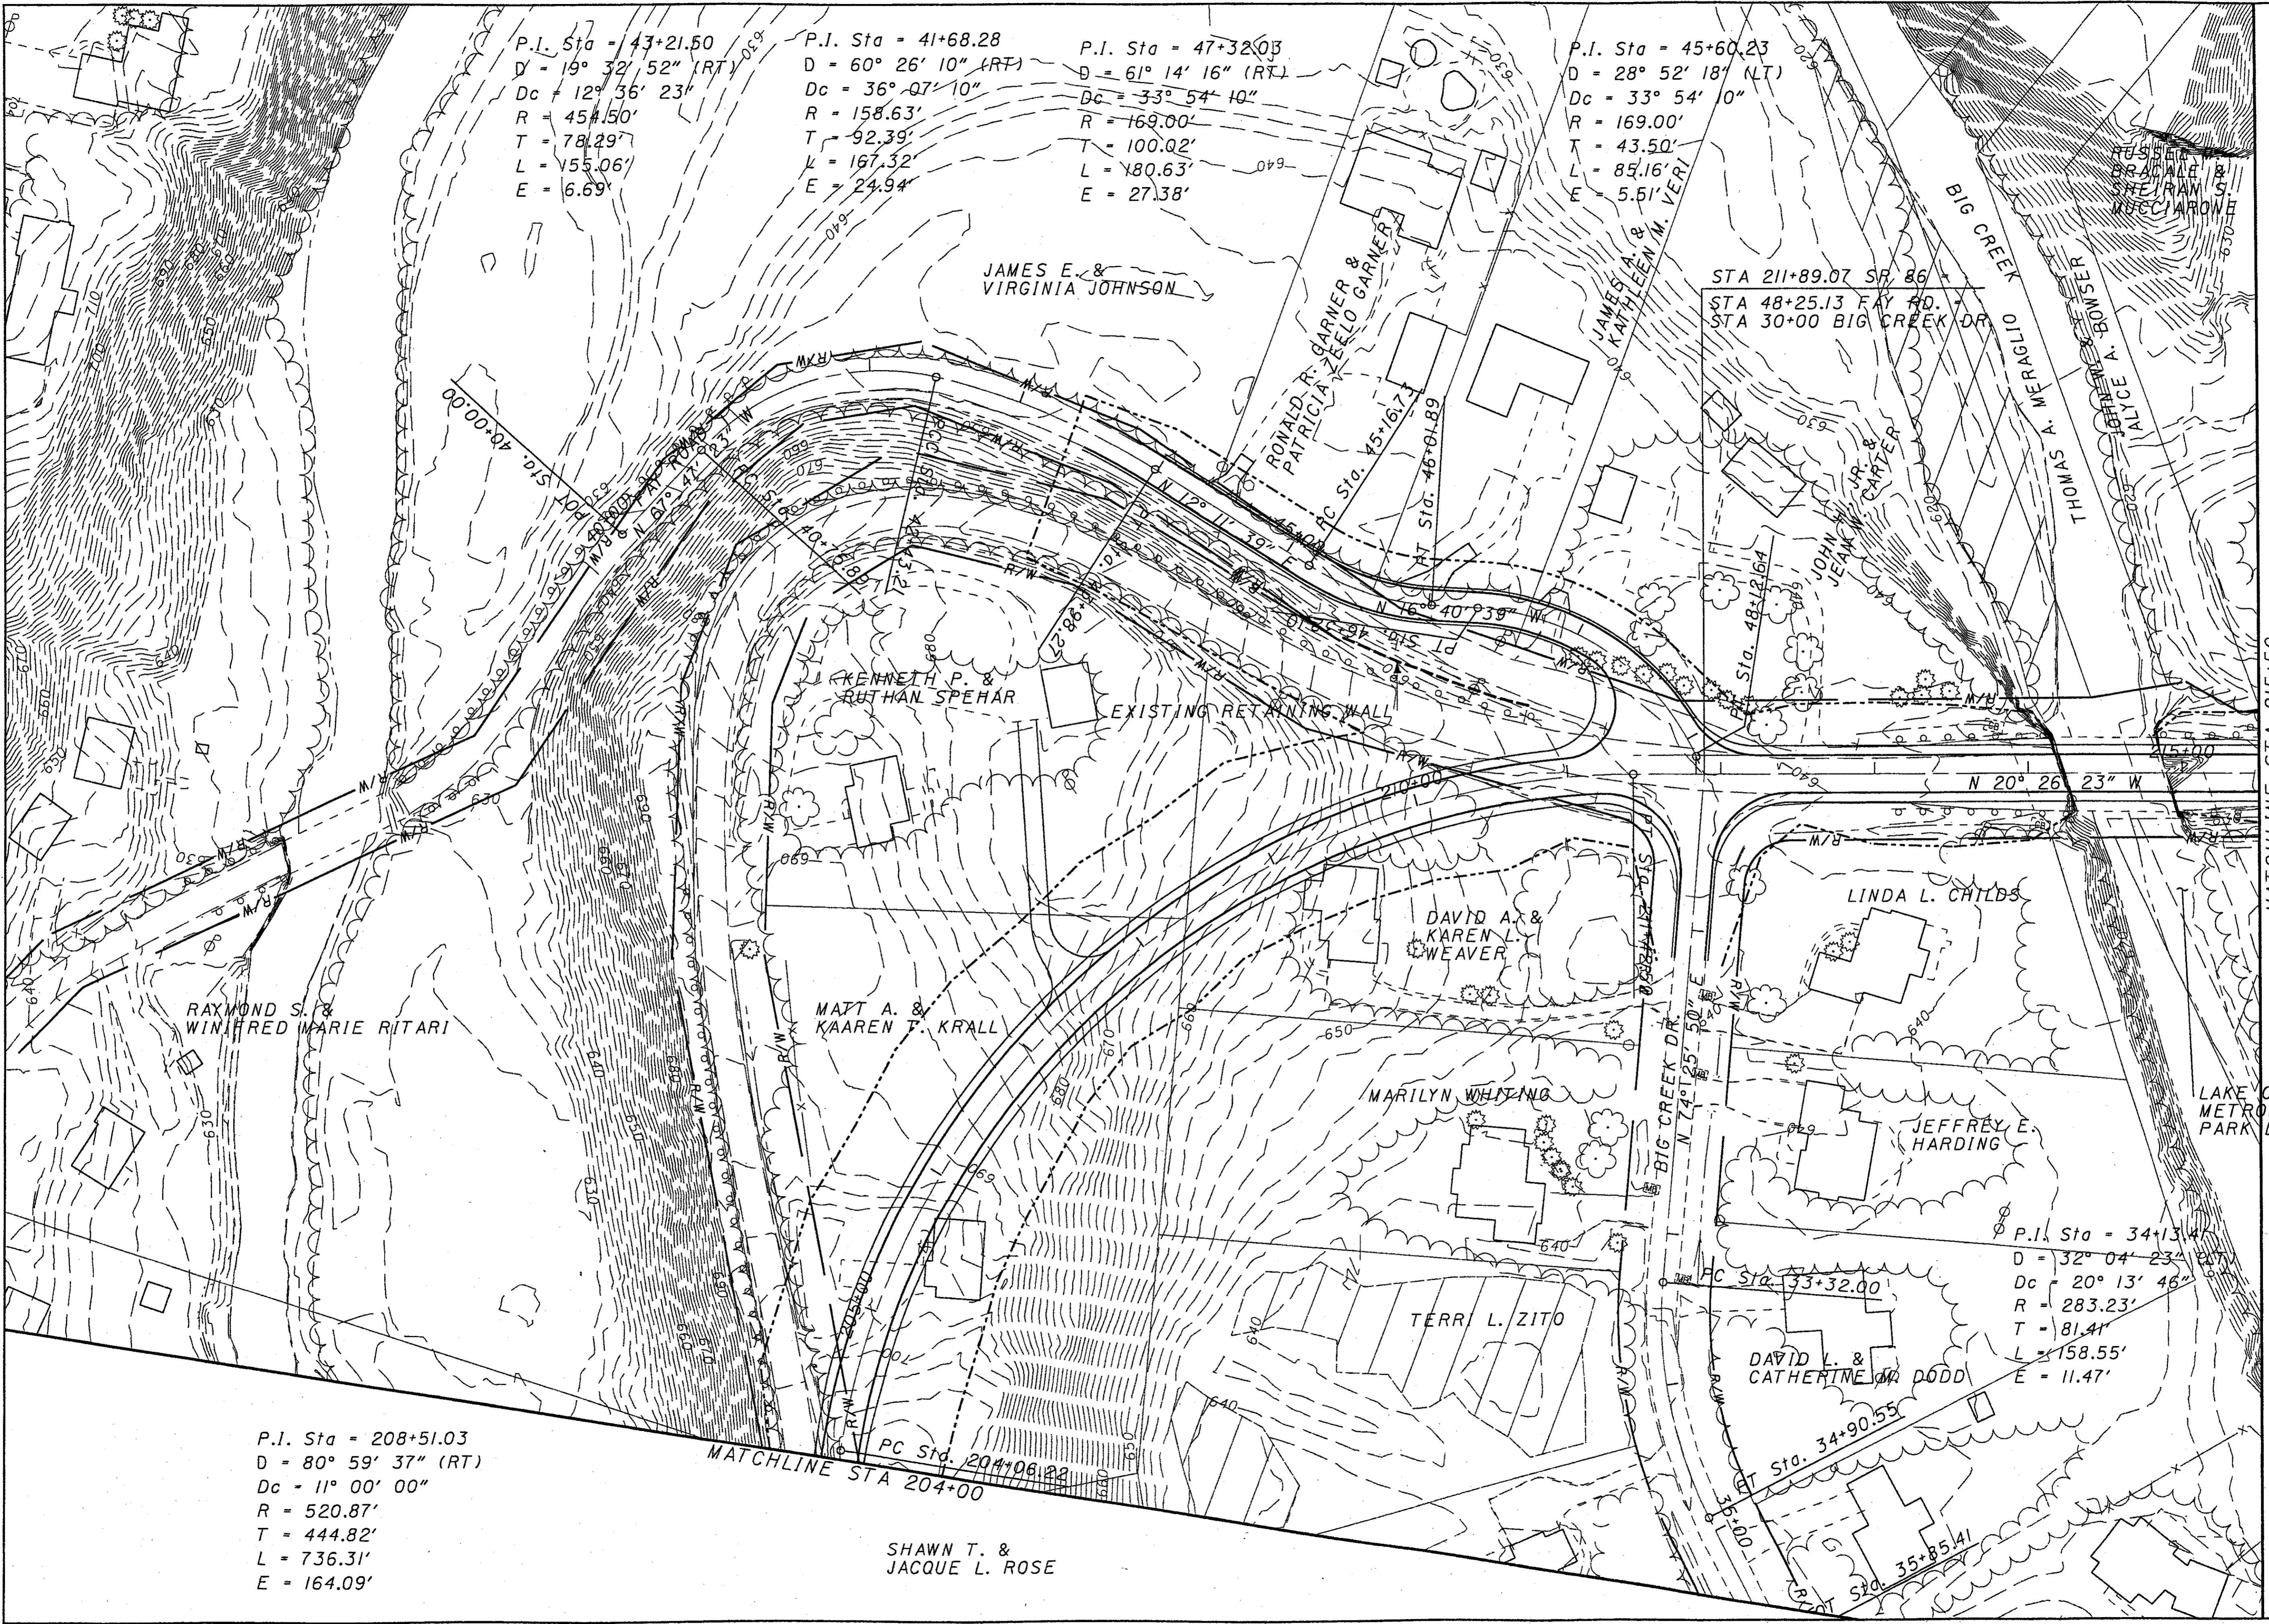

MATCHLINE STA 215+50

MATCHLINE STA 204+00