




0 25 50 100
HORIZONTAL
SCALE IN FEET

CALCULATED
CHECKED

RECOMMENDED ALTERNATIVE

LAKE-86-1.32

6
11

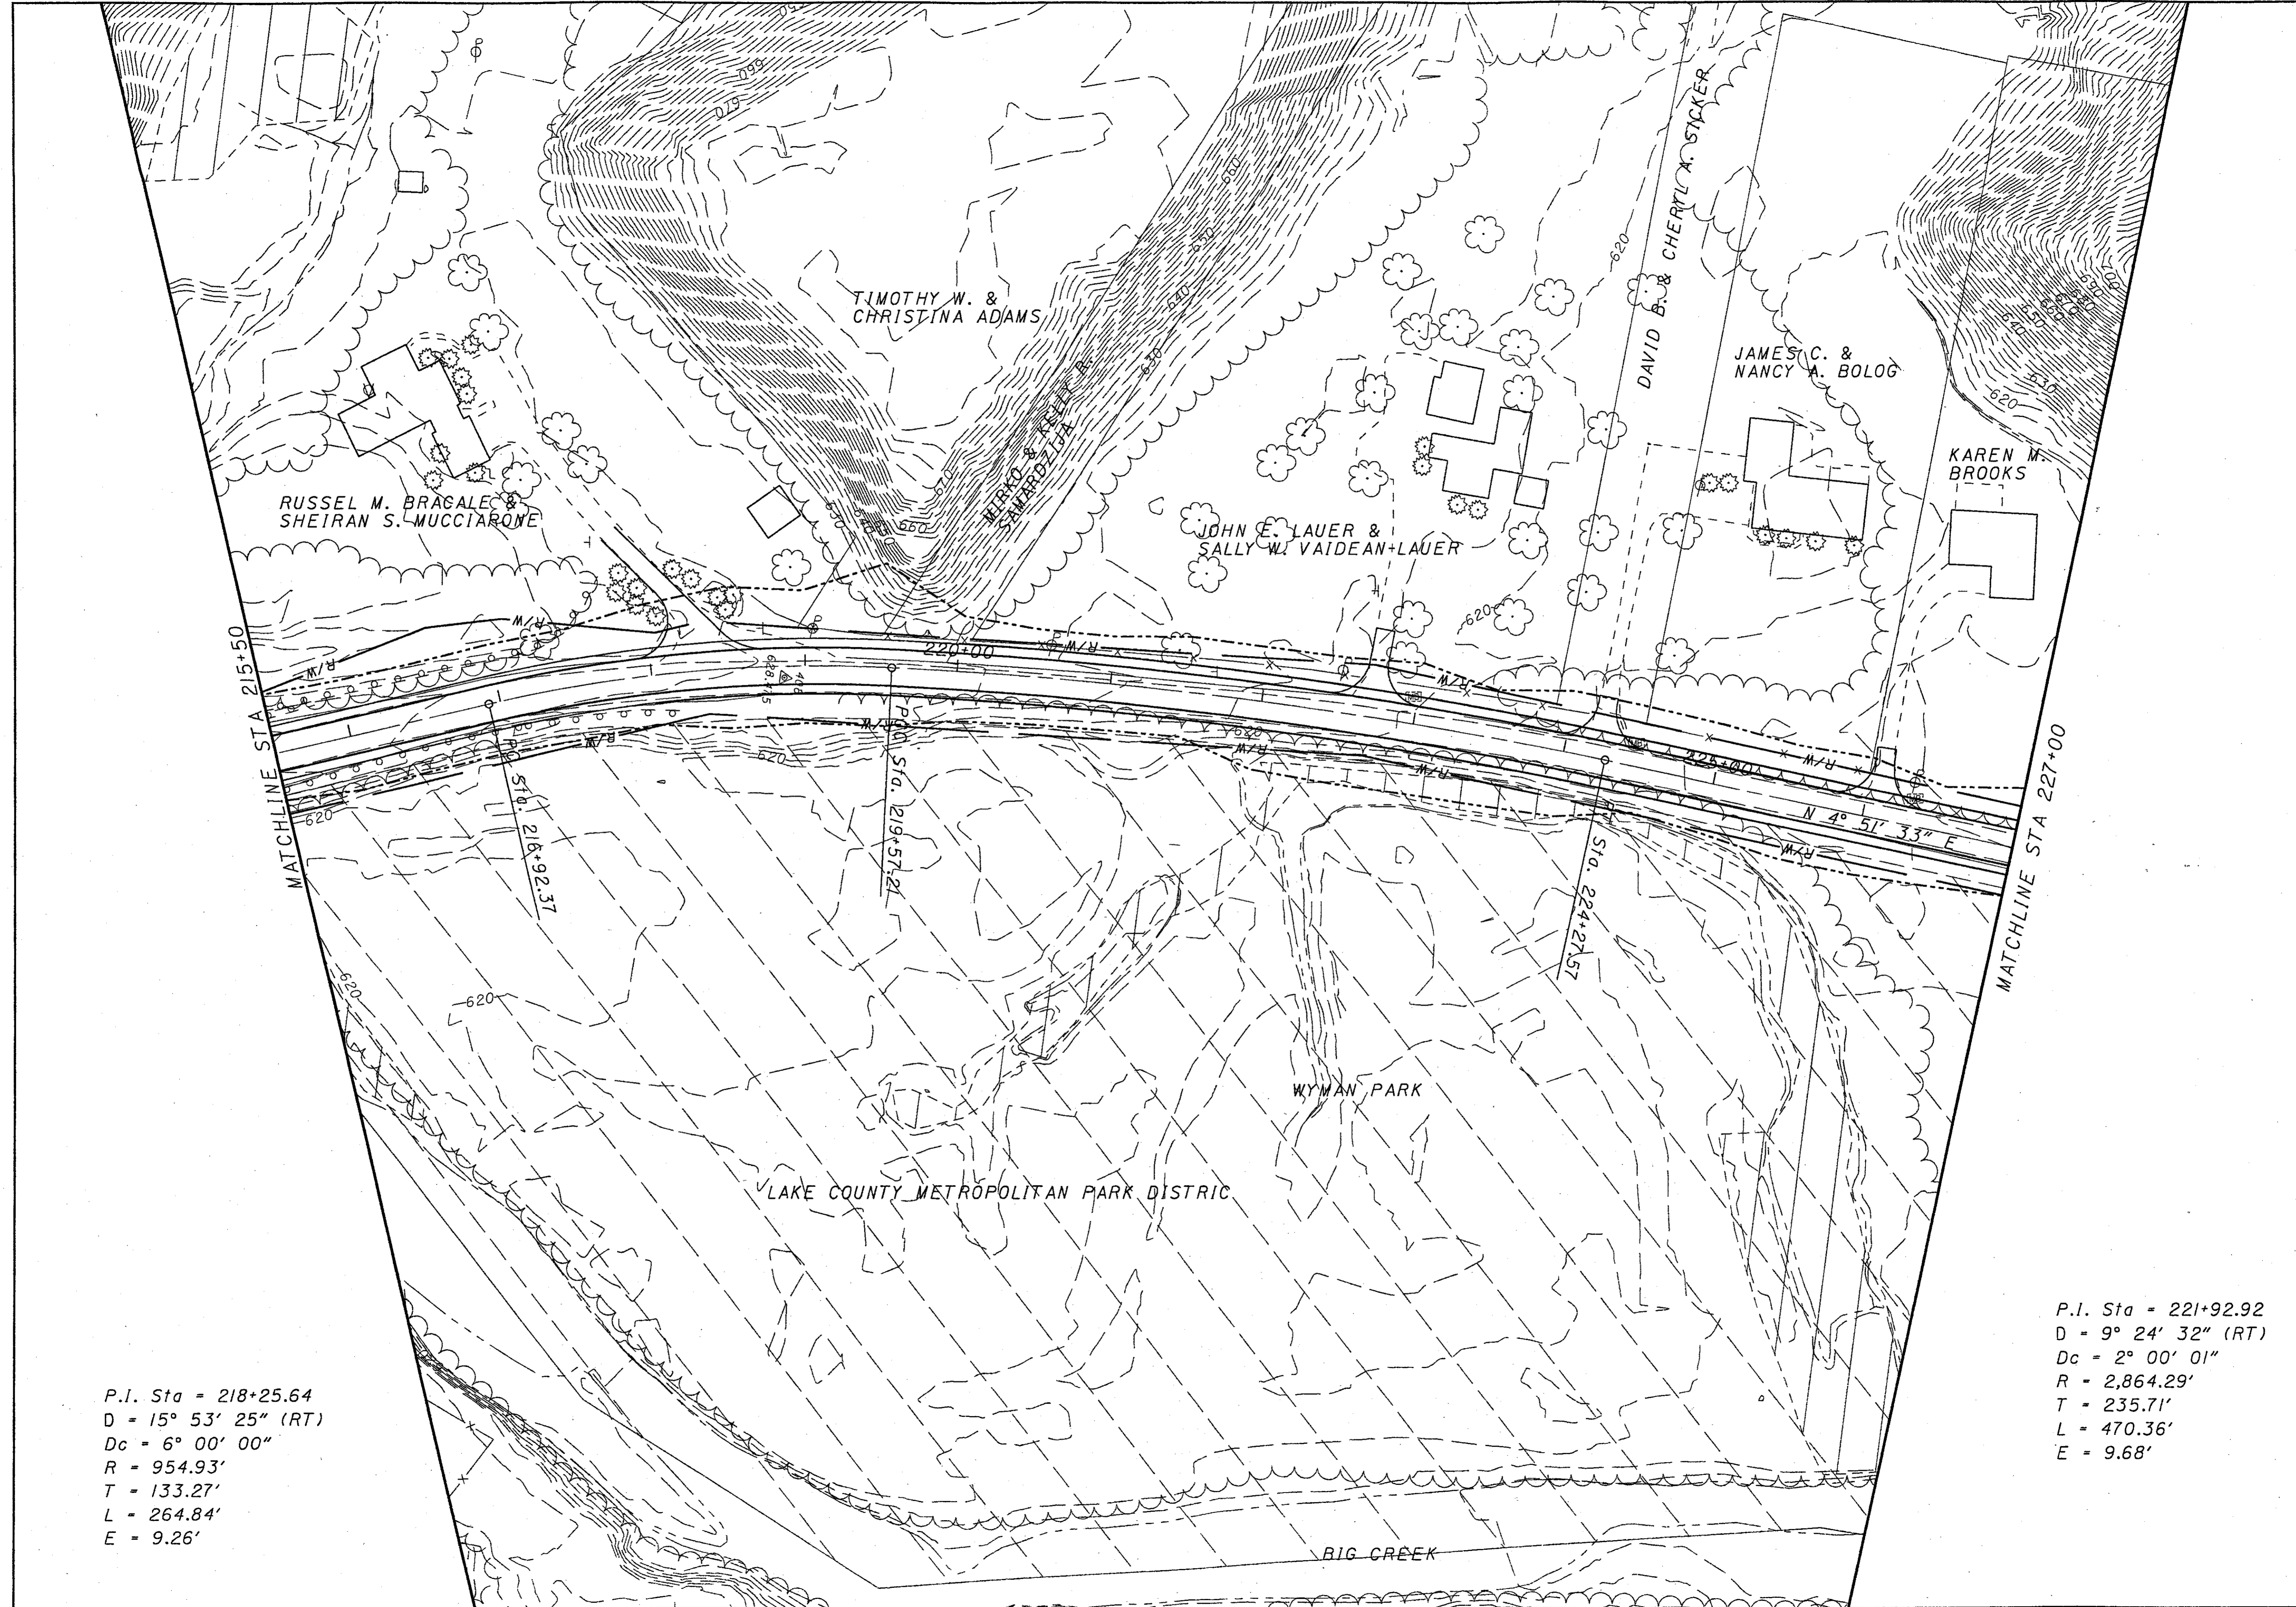

P.I. Sta = 218+25.64
D = 15° 53' 25" (RT)
Dc = 6° 00' 00"
R = 954.93'
T = 133.27'
L = 264.84'
E = 9.26'

P.I. Sta = 221+92.92
D = 9° 24' 32" (RT)
Dc = 2° 00' 01"
R = 2,864.29'
T = 235.71'
L = 470.36'
E = 9.68'