
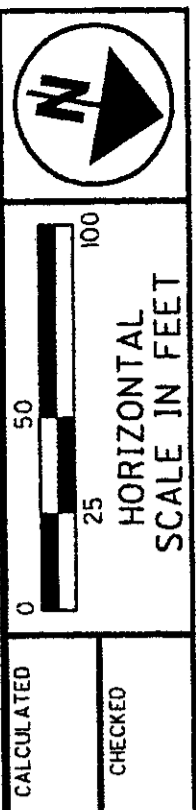


P.I. Sta = 230+65.88
 D = 21° 08' 07" (LT)
 Dc = 4° 00' 00"
 R = 1,432.39'
 T = 267.23'
 L = 528.38'
 E = 24.71'

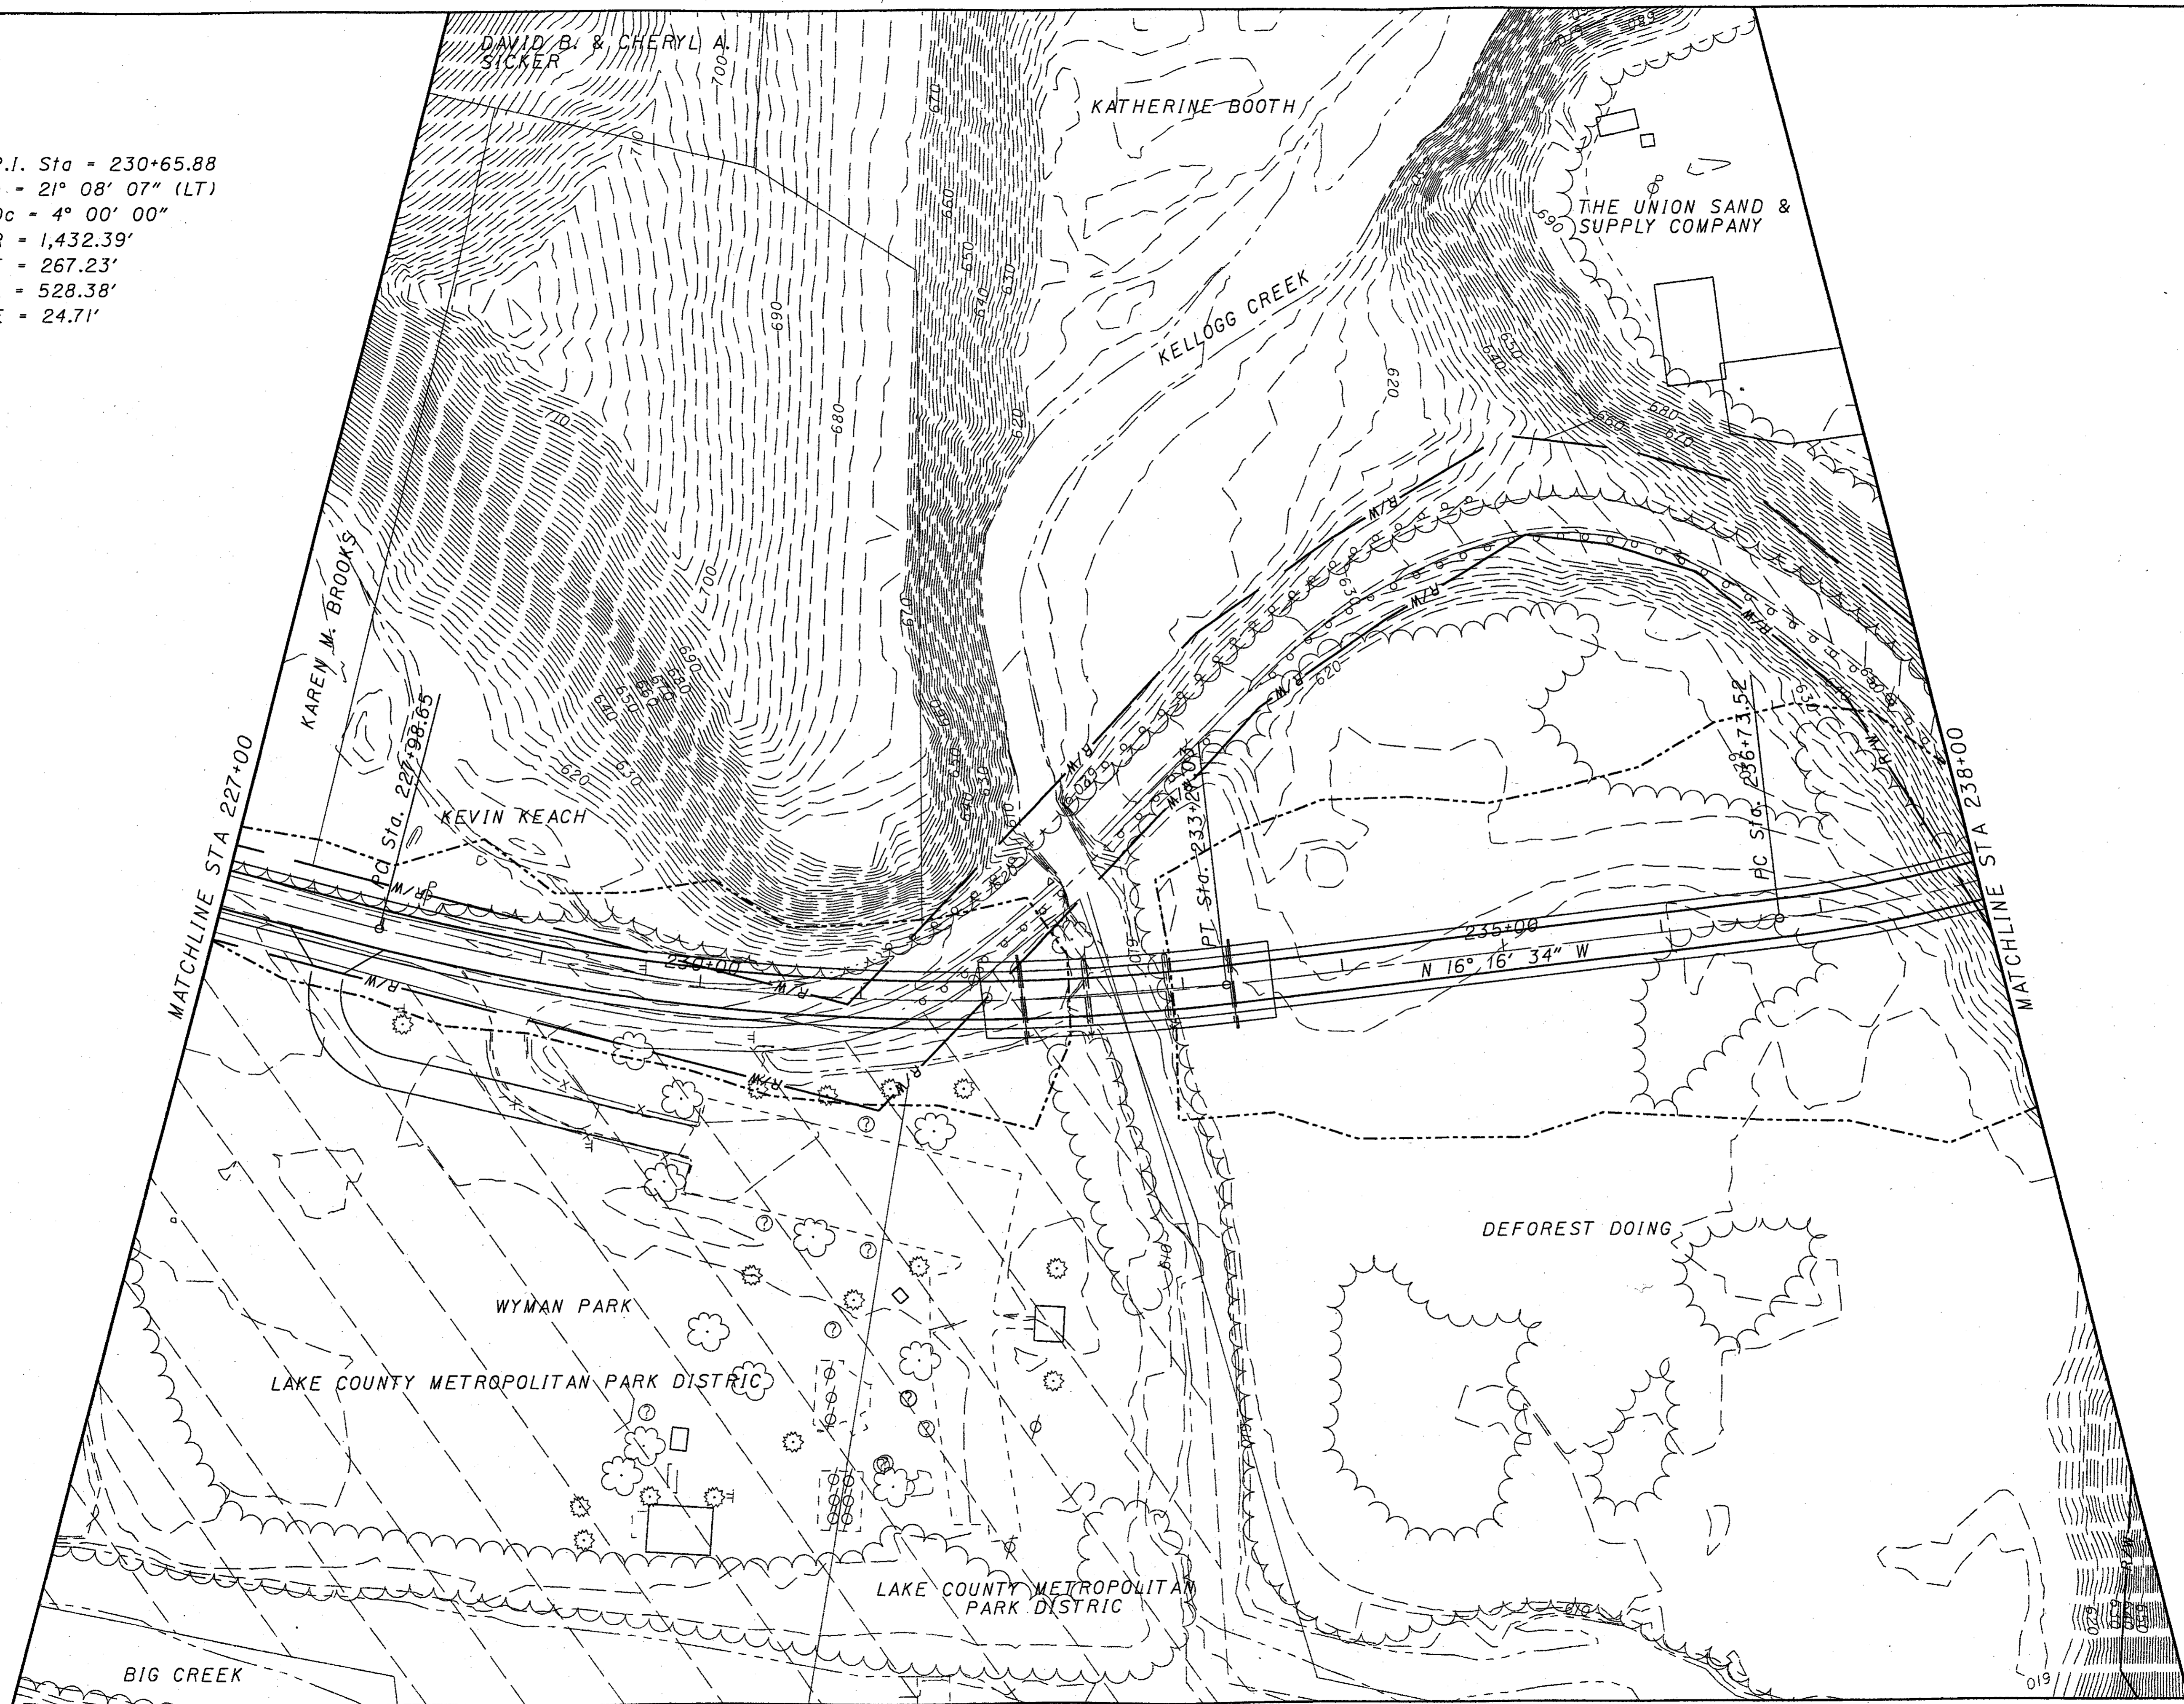

CALCULATED
 CHECKED
RECOMMENDED ALTERNATIVE

LAK-86-1.32

8
 II