
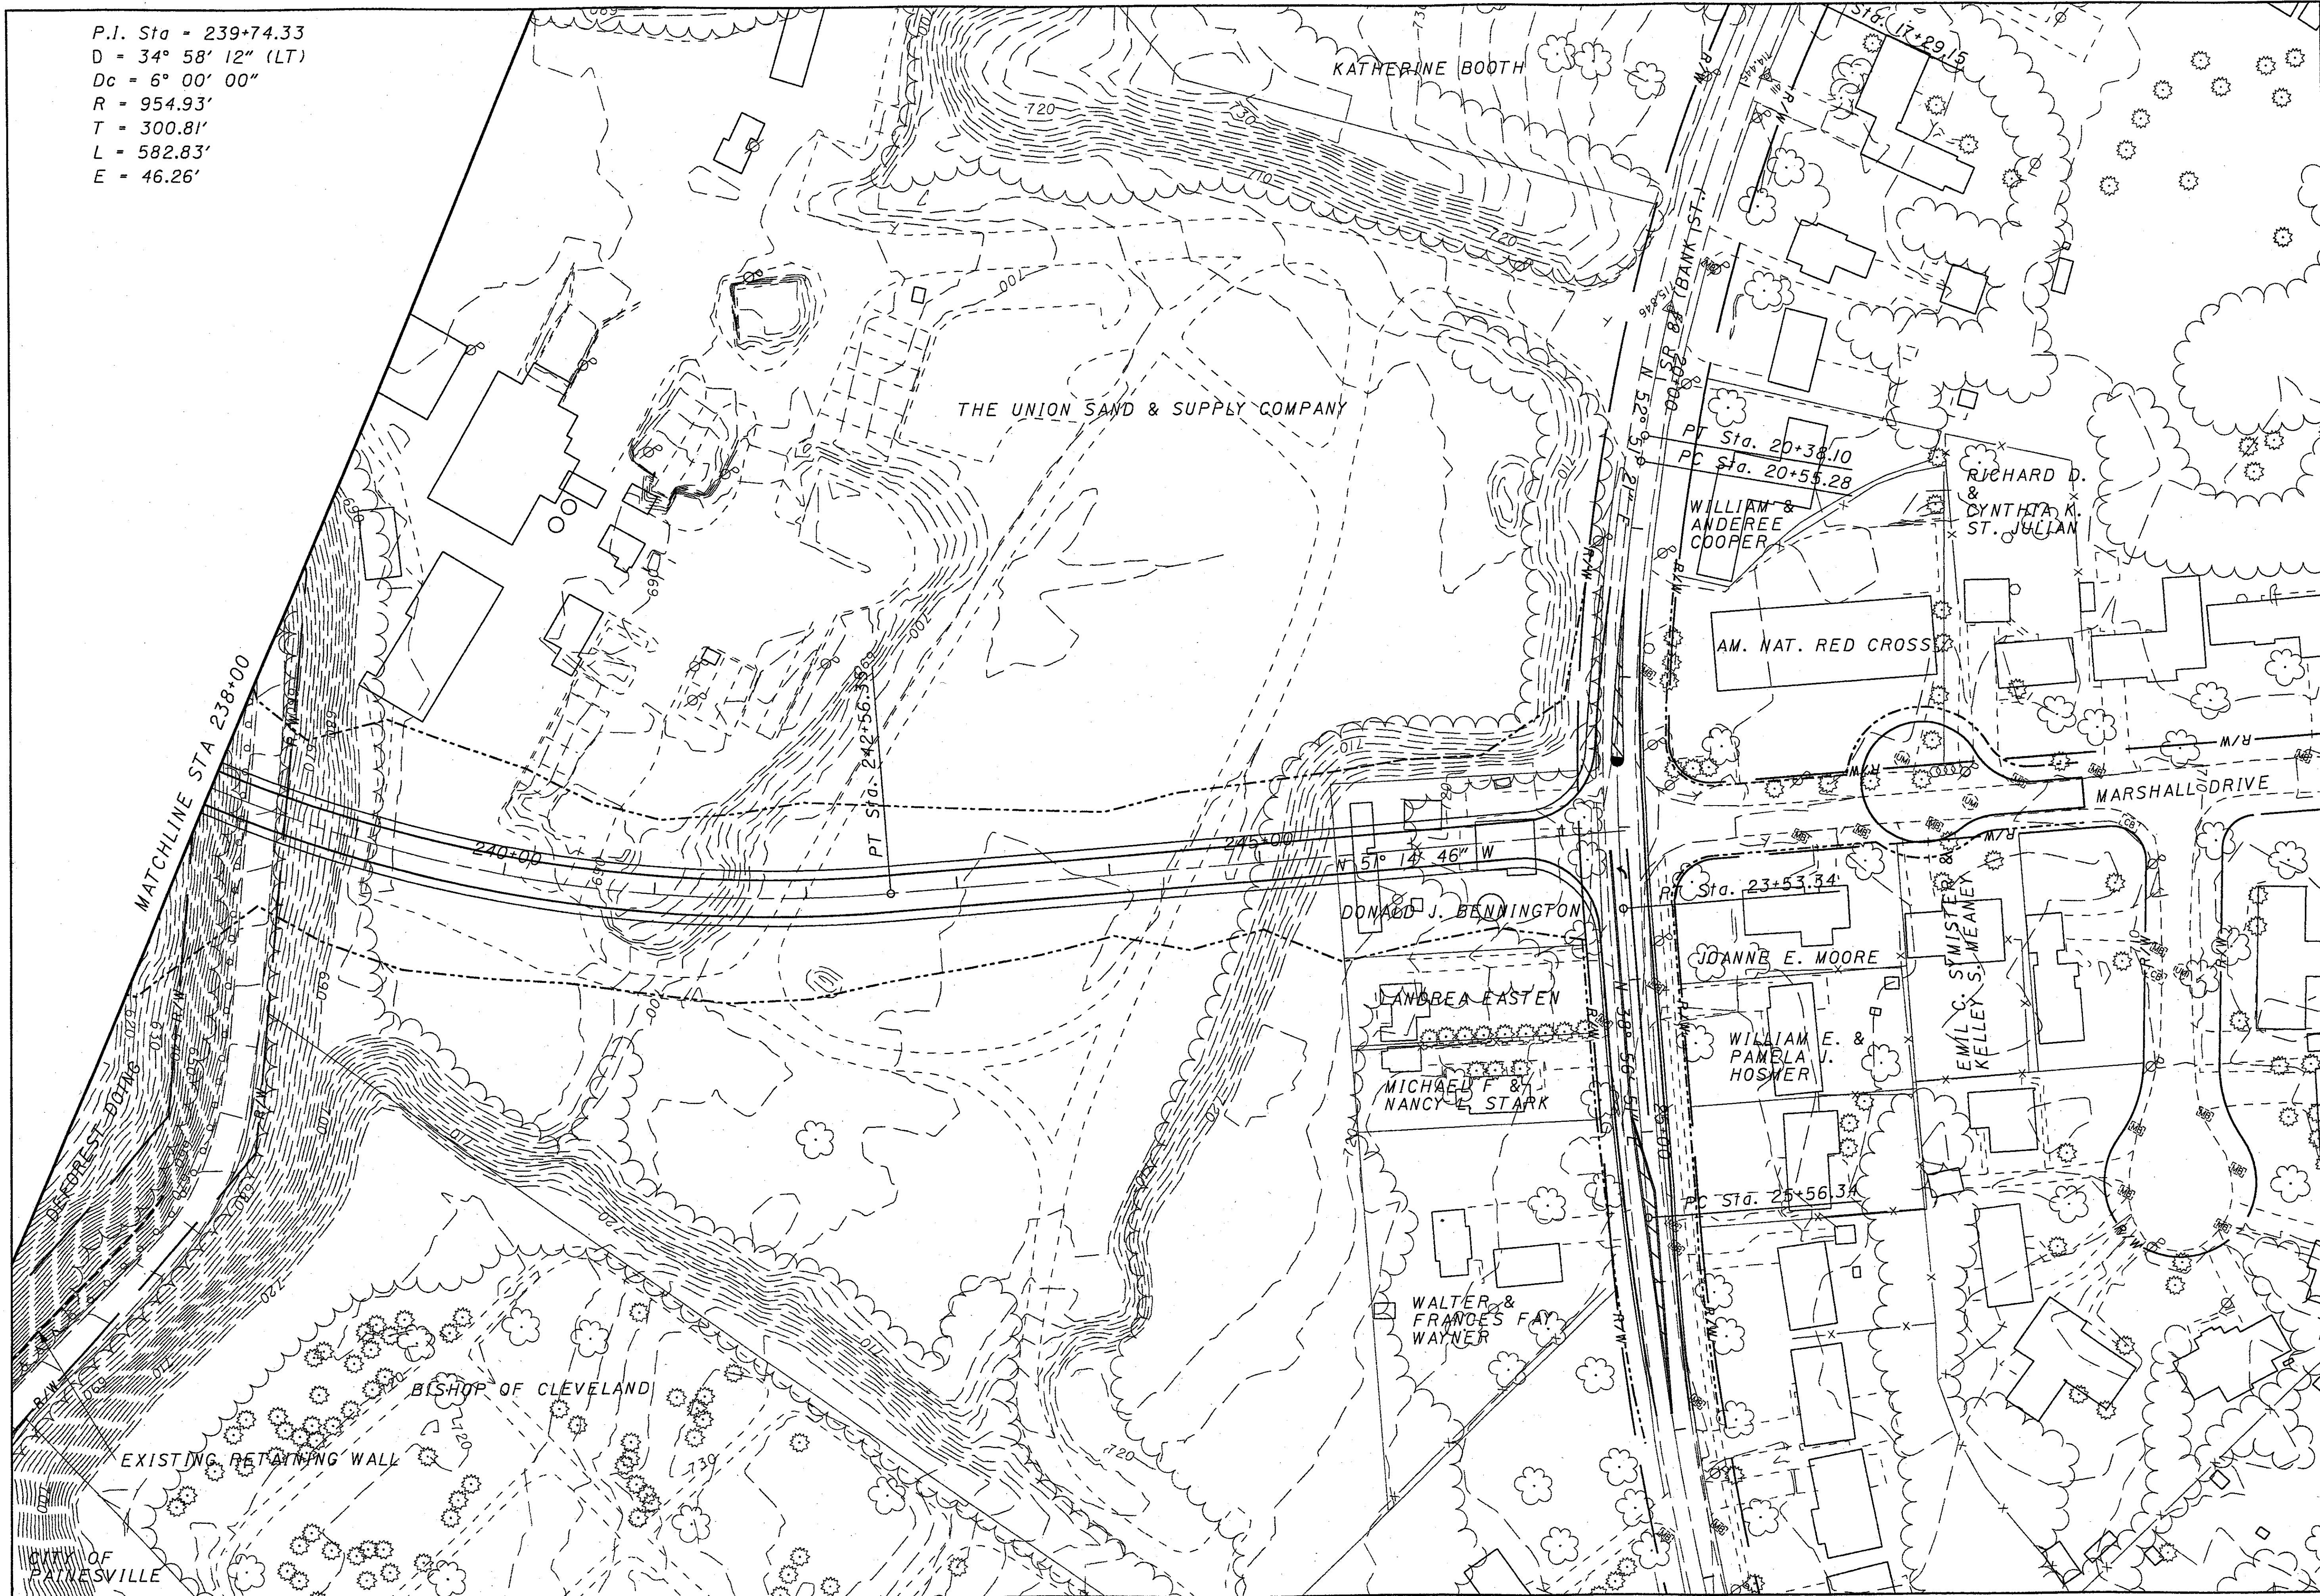


P.I. Sta = 239+74.33
 D = 34° 58' 12" (LT)
 Dc = 6° 00' 00"
 R = 954.93'
 T = 300.81'
 L = 582.83'
 E = 46.26'

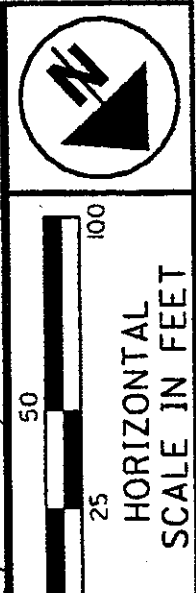

CALCULATED
 CHECKED

RECOMMENDED ALTERNATIVE

LAK-86-1.32

10