


SEEDING	
END WIDTH	SO. YDS.

END AREA		VOLUME	
CUT	FILL	CUT	FILL

CALCULATED	CHECKED
------------	---------

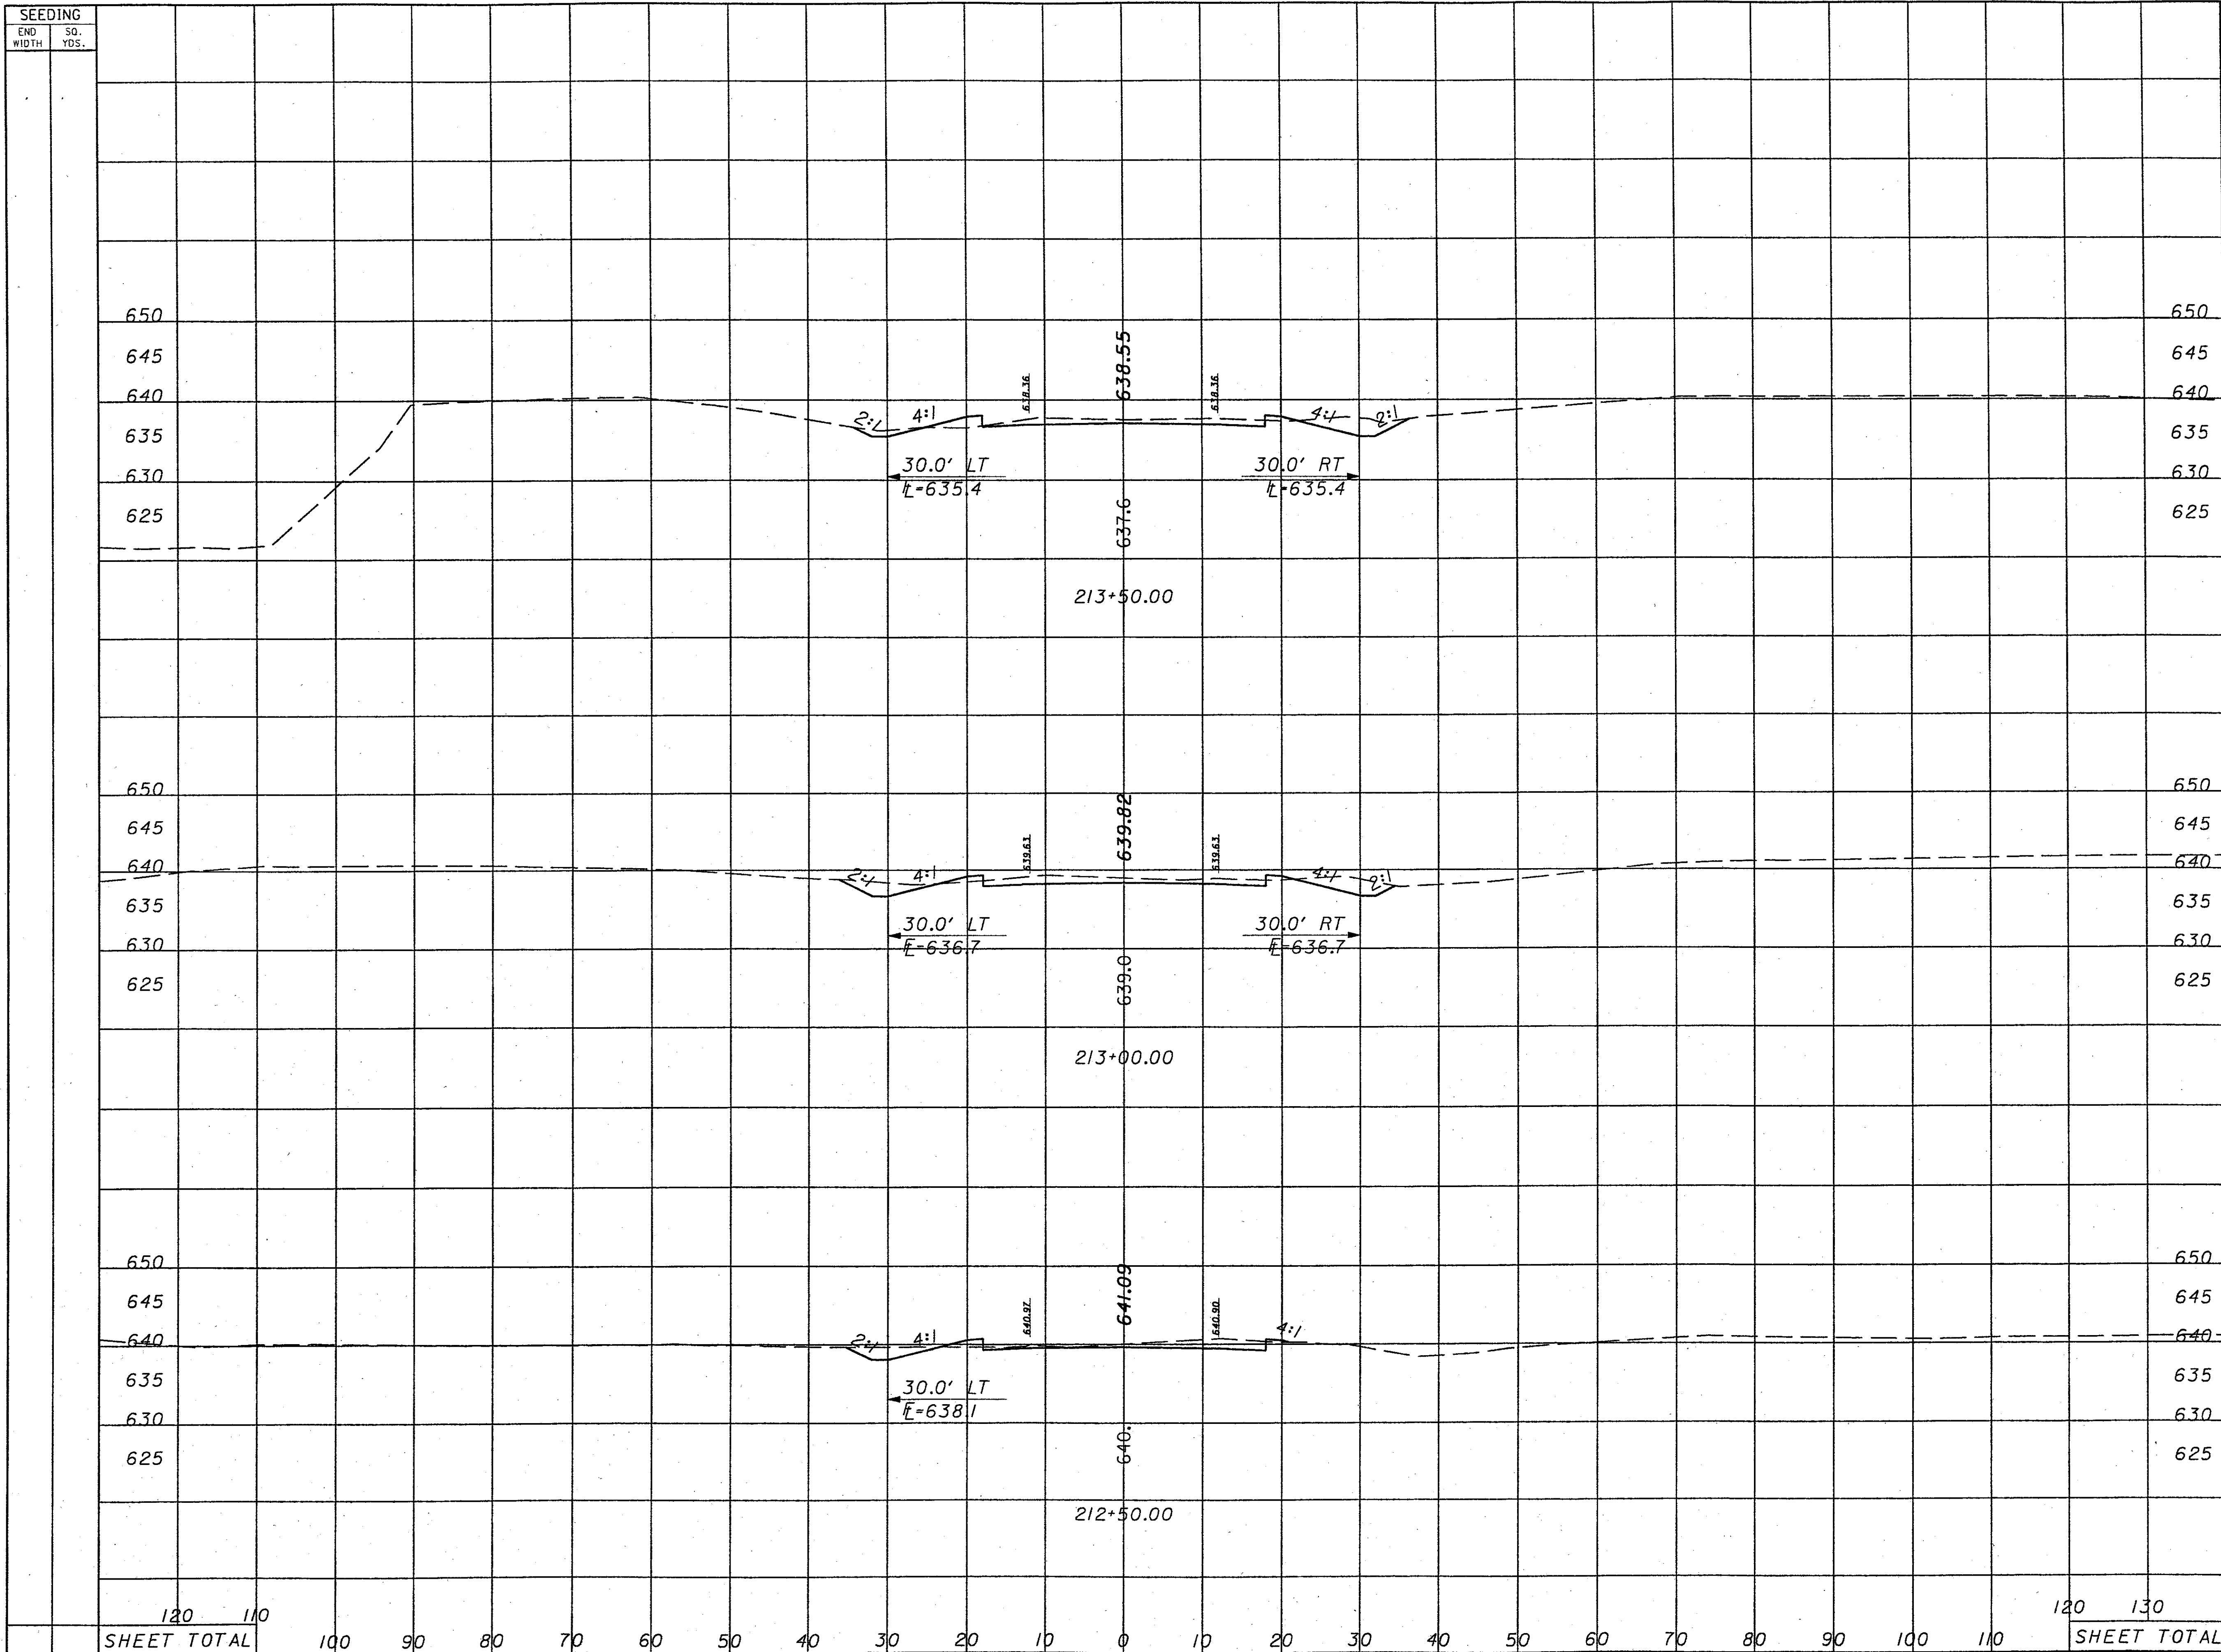

CROSS SECTIONS
RECOMMENDED ALTERNATIVE

LAK-86-1.32

14