


SEEDING
END SO.
WIDTH YDS.

END AREA VOLUME
CUT FILL CUT FILL
CALCULATED CHECKED

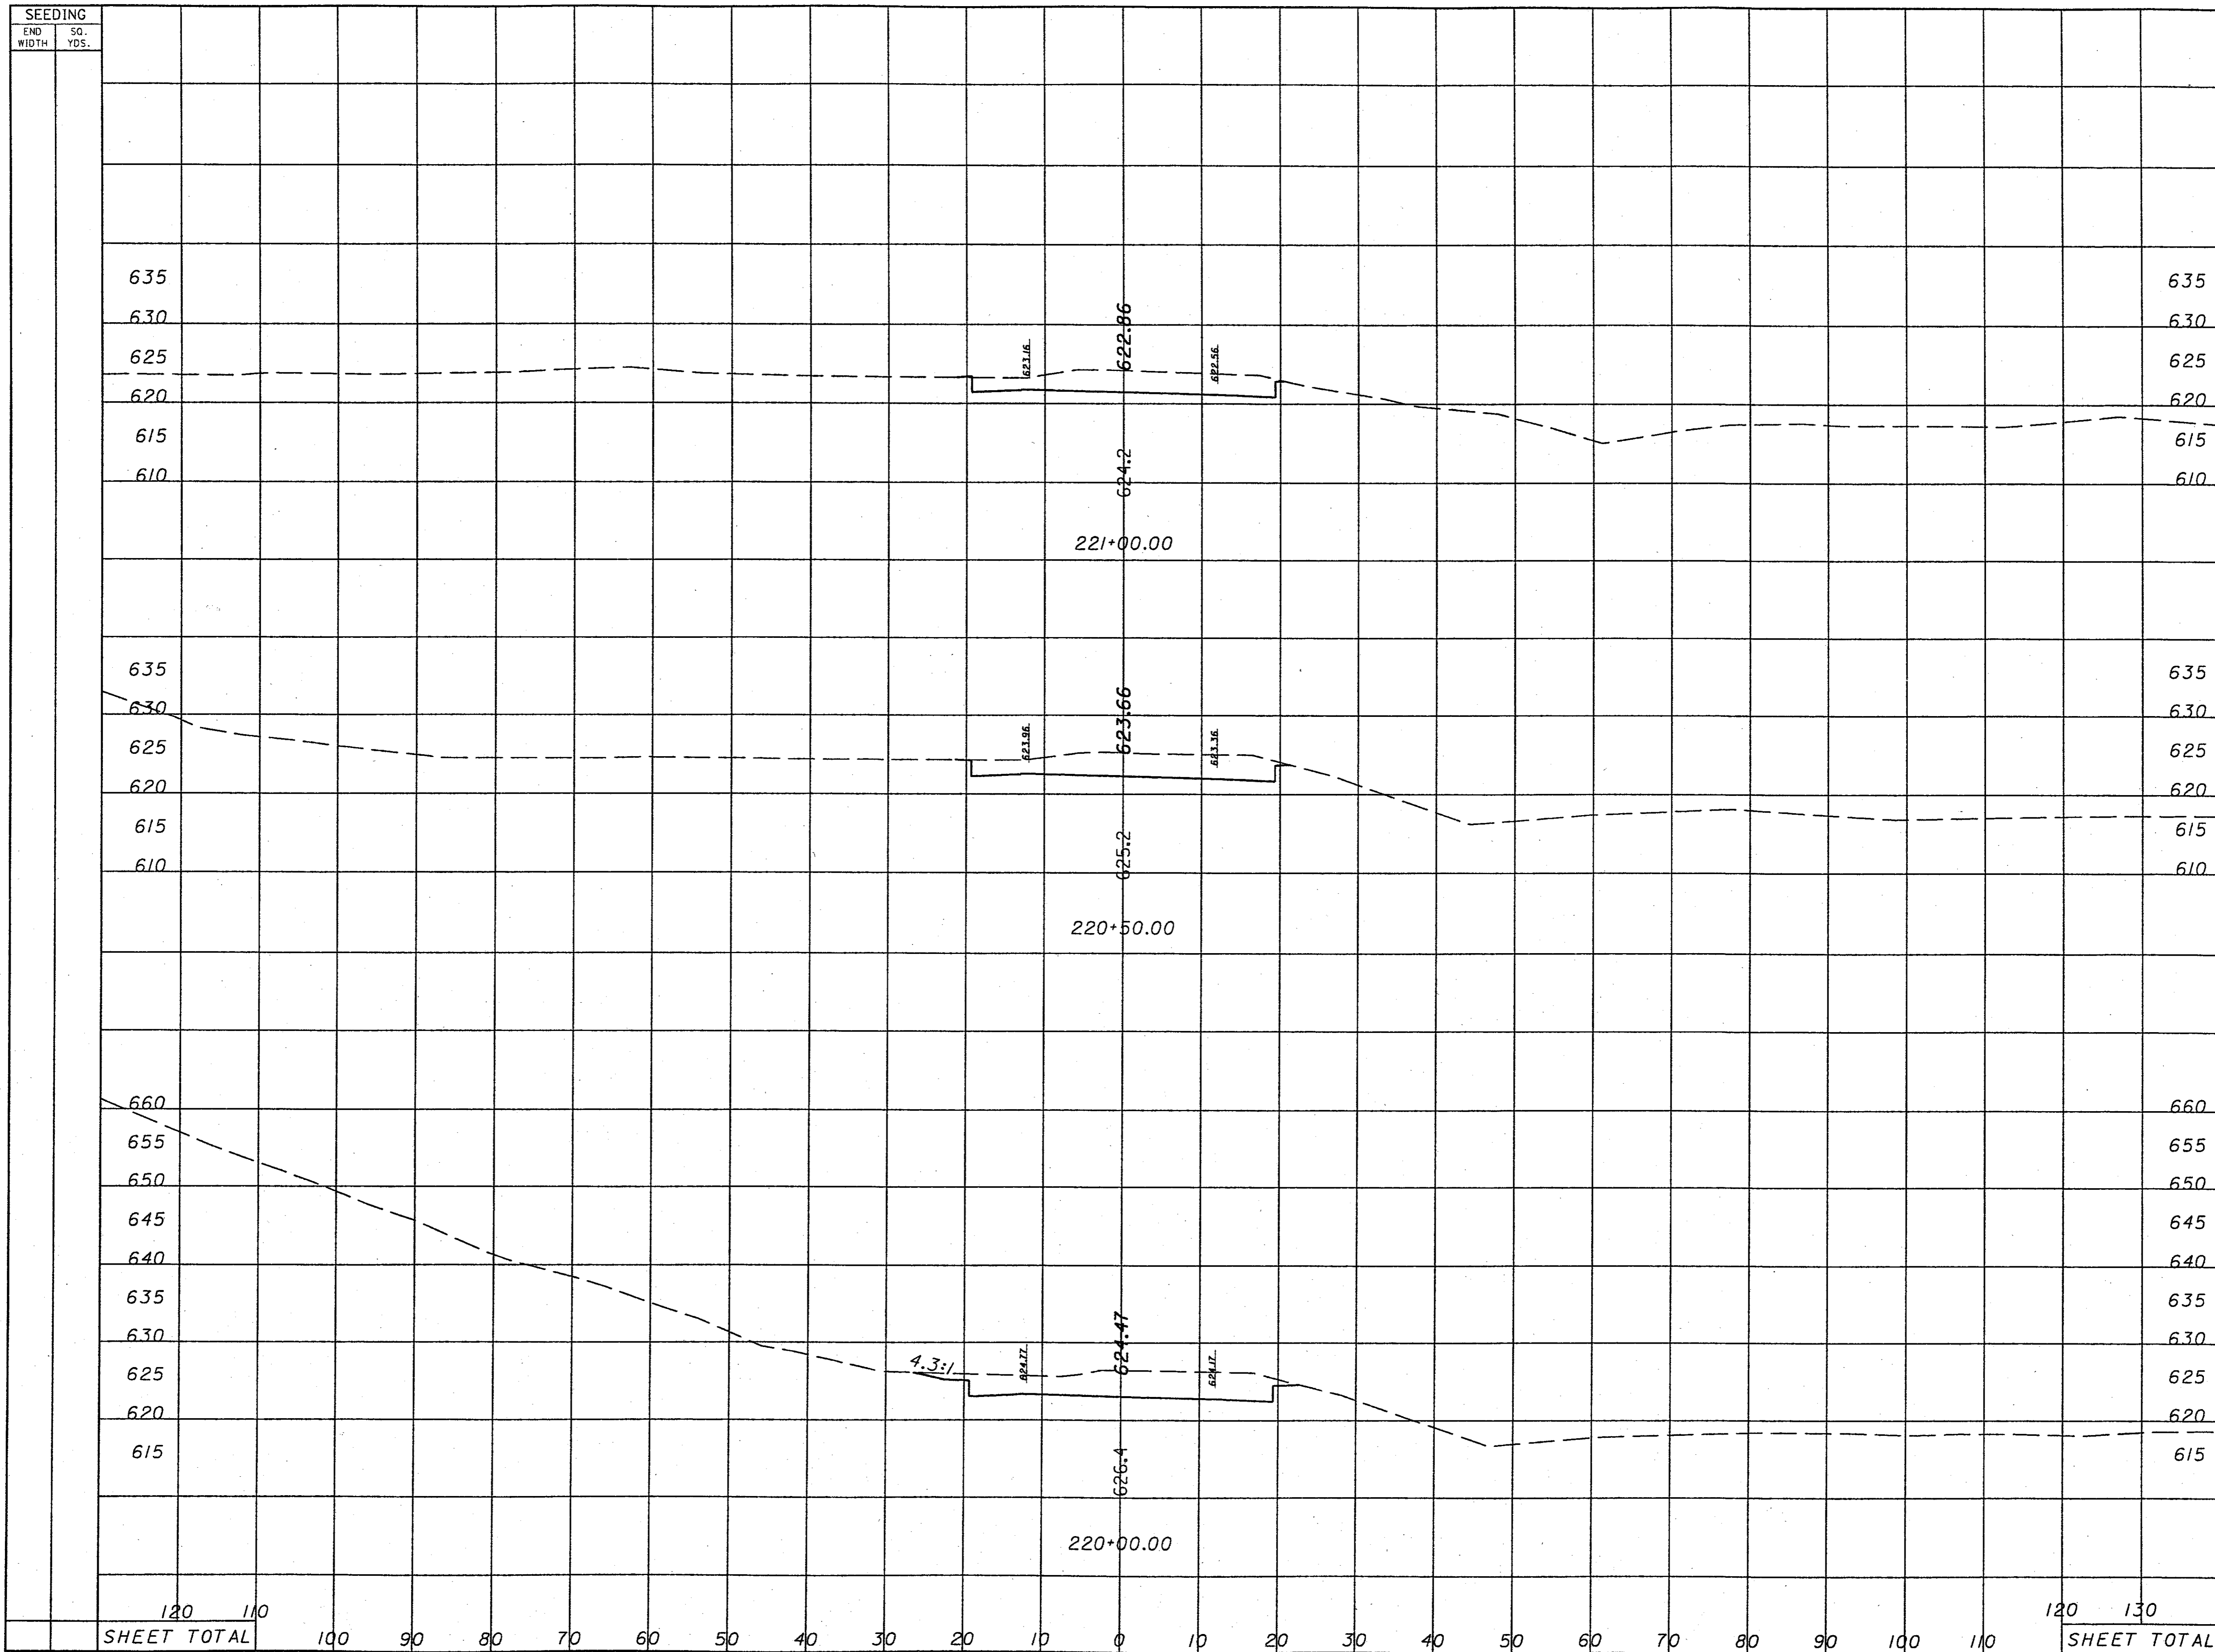

CROSS SECTIONS
RECOMMENDED ALTERNATIVE

LAK-86-1.32

19

120 110 SHEET TOTAL 100 90 80 70 60 50 40 30 20 10 0 10 20 30 40 50 60 70 80 90 100 110 120 130 SHEET TOTAL