


SEEDING  
END SO.  
WIDTH YDS.

END AREA VOLUME  
CUT FILL CUT FILL  
CALCULATED CHECKED

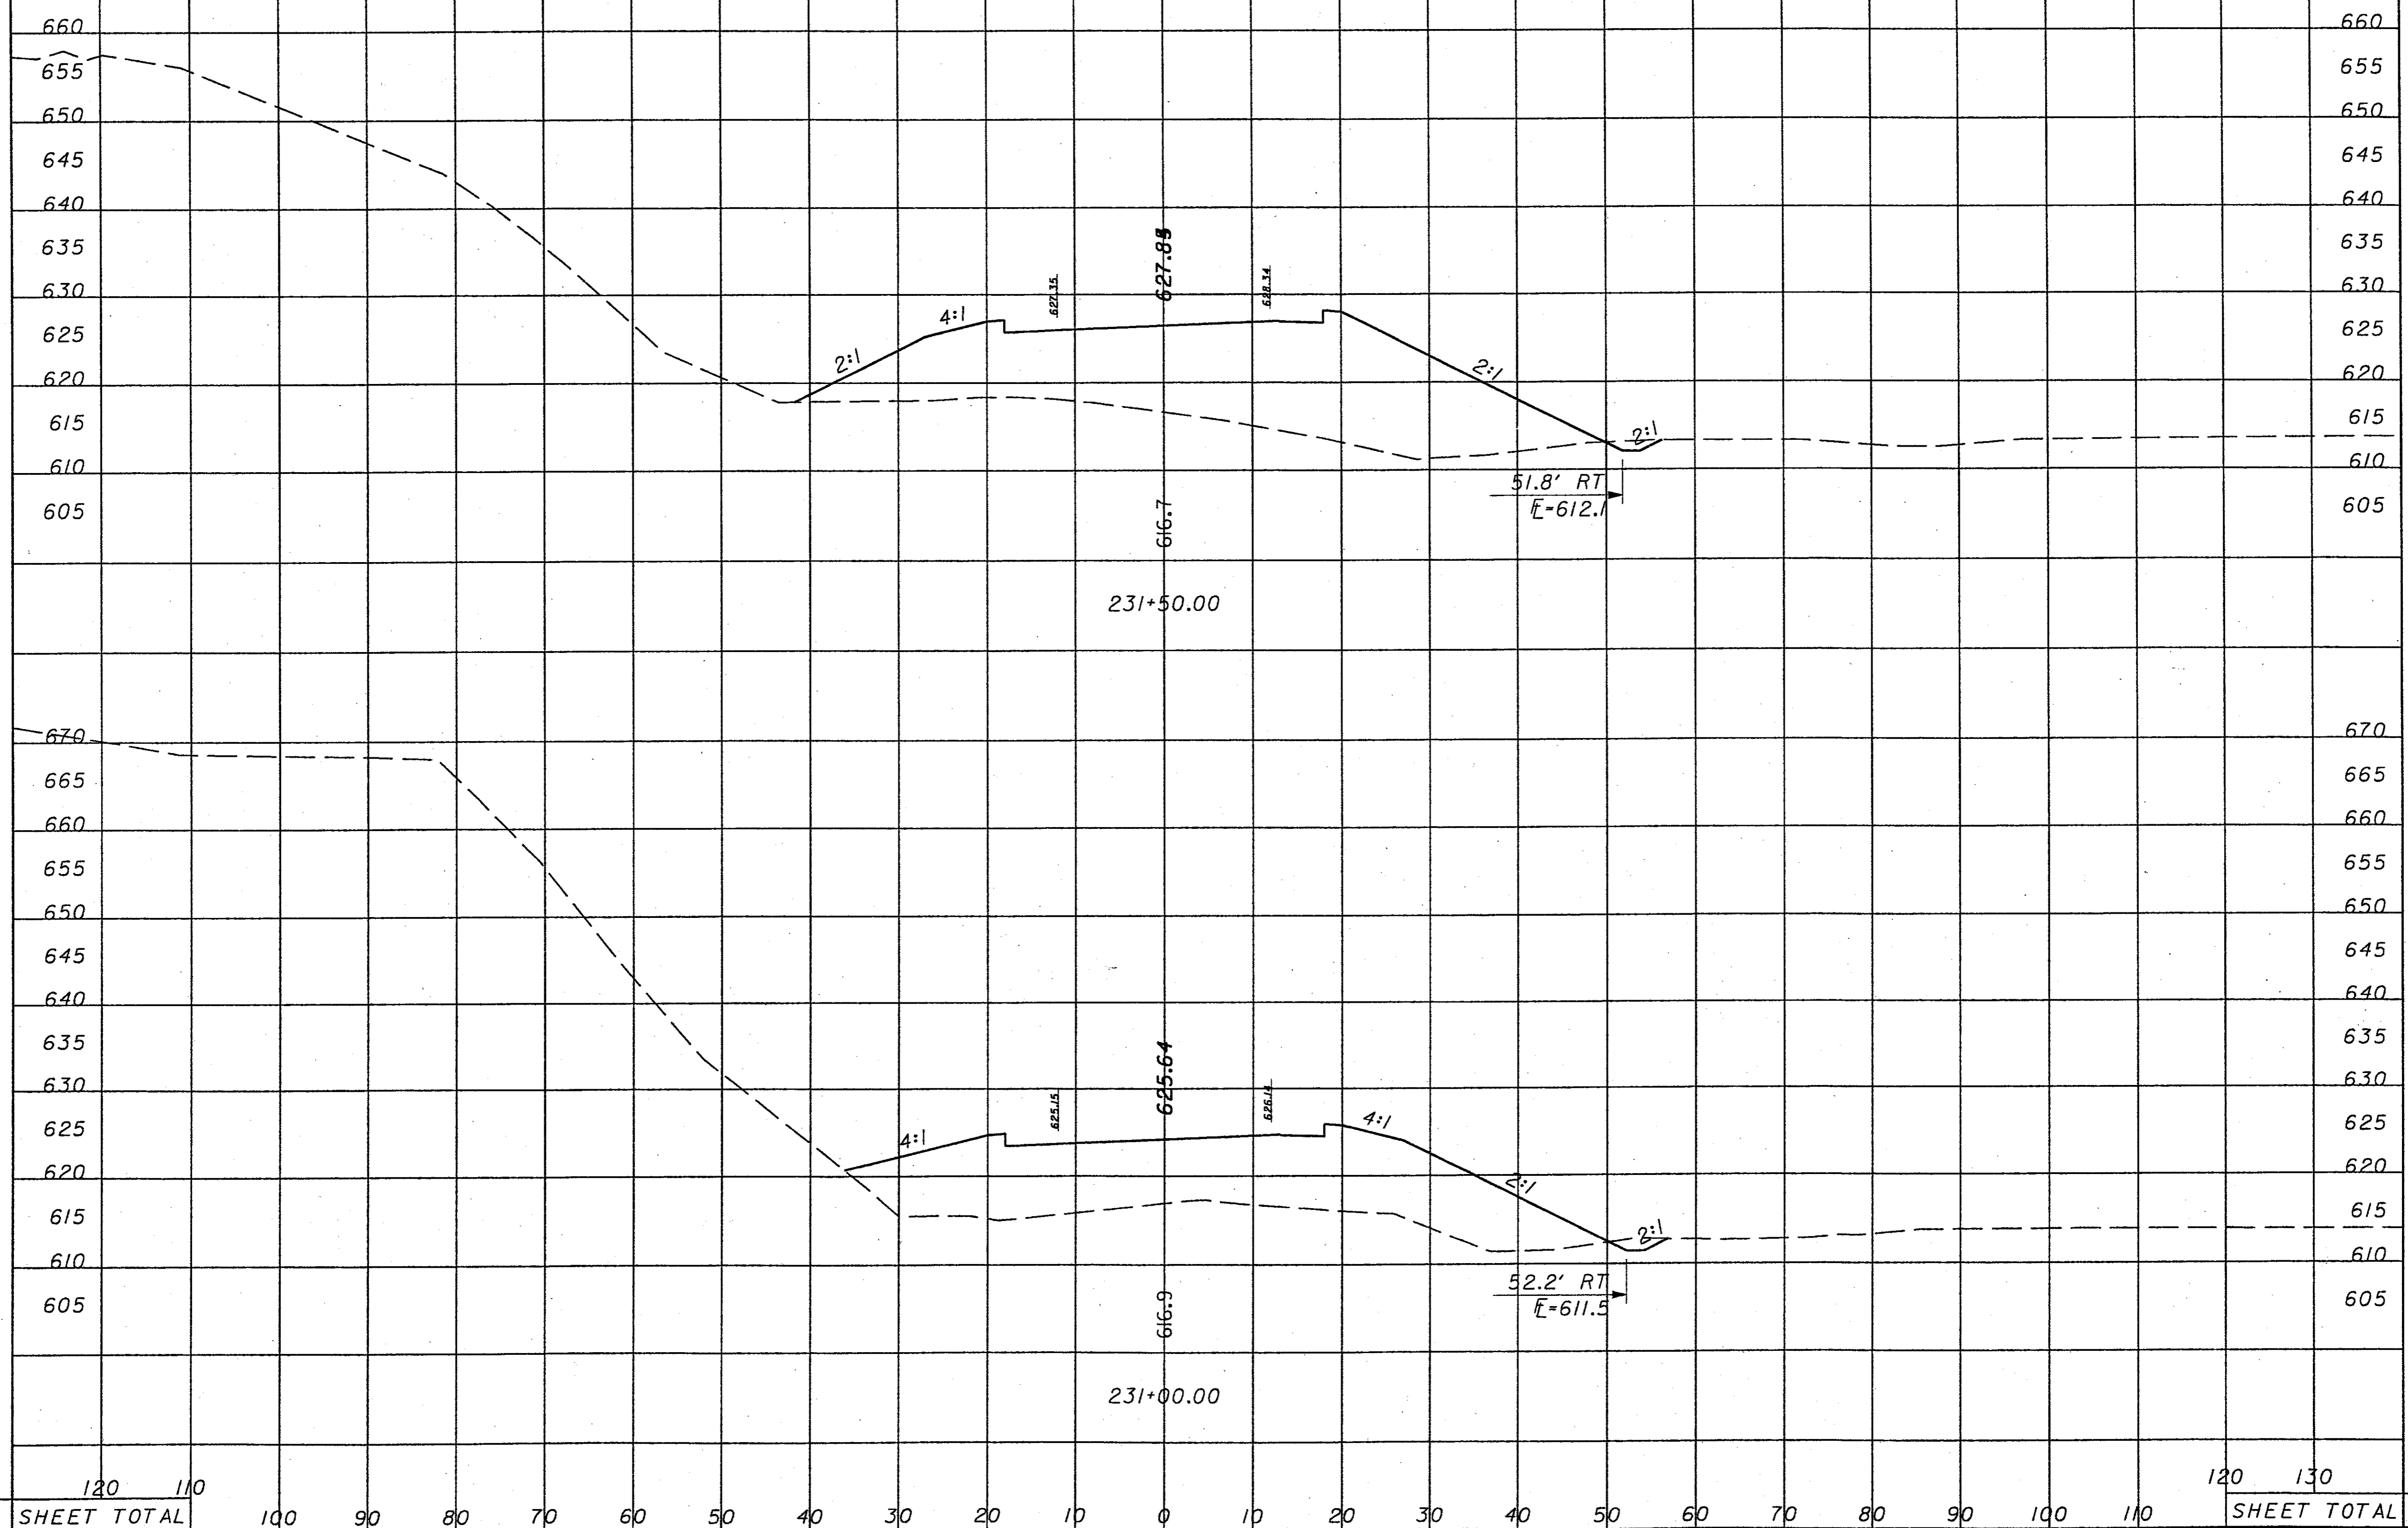

CROSS SECTIONS  
RECOMMENDED ALTERNATIVE

LAK-86-1.32

26