


SEEDING  
END WIDTH SO. YDS.

END AREA VOLUME  
CUT FILL CUT FILL  
CALCULATED CHECKED

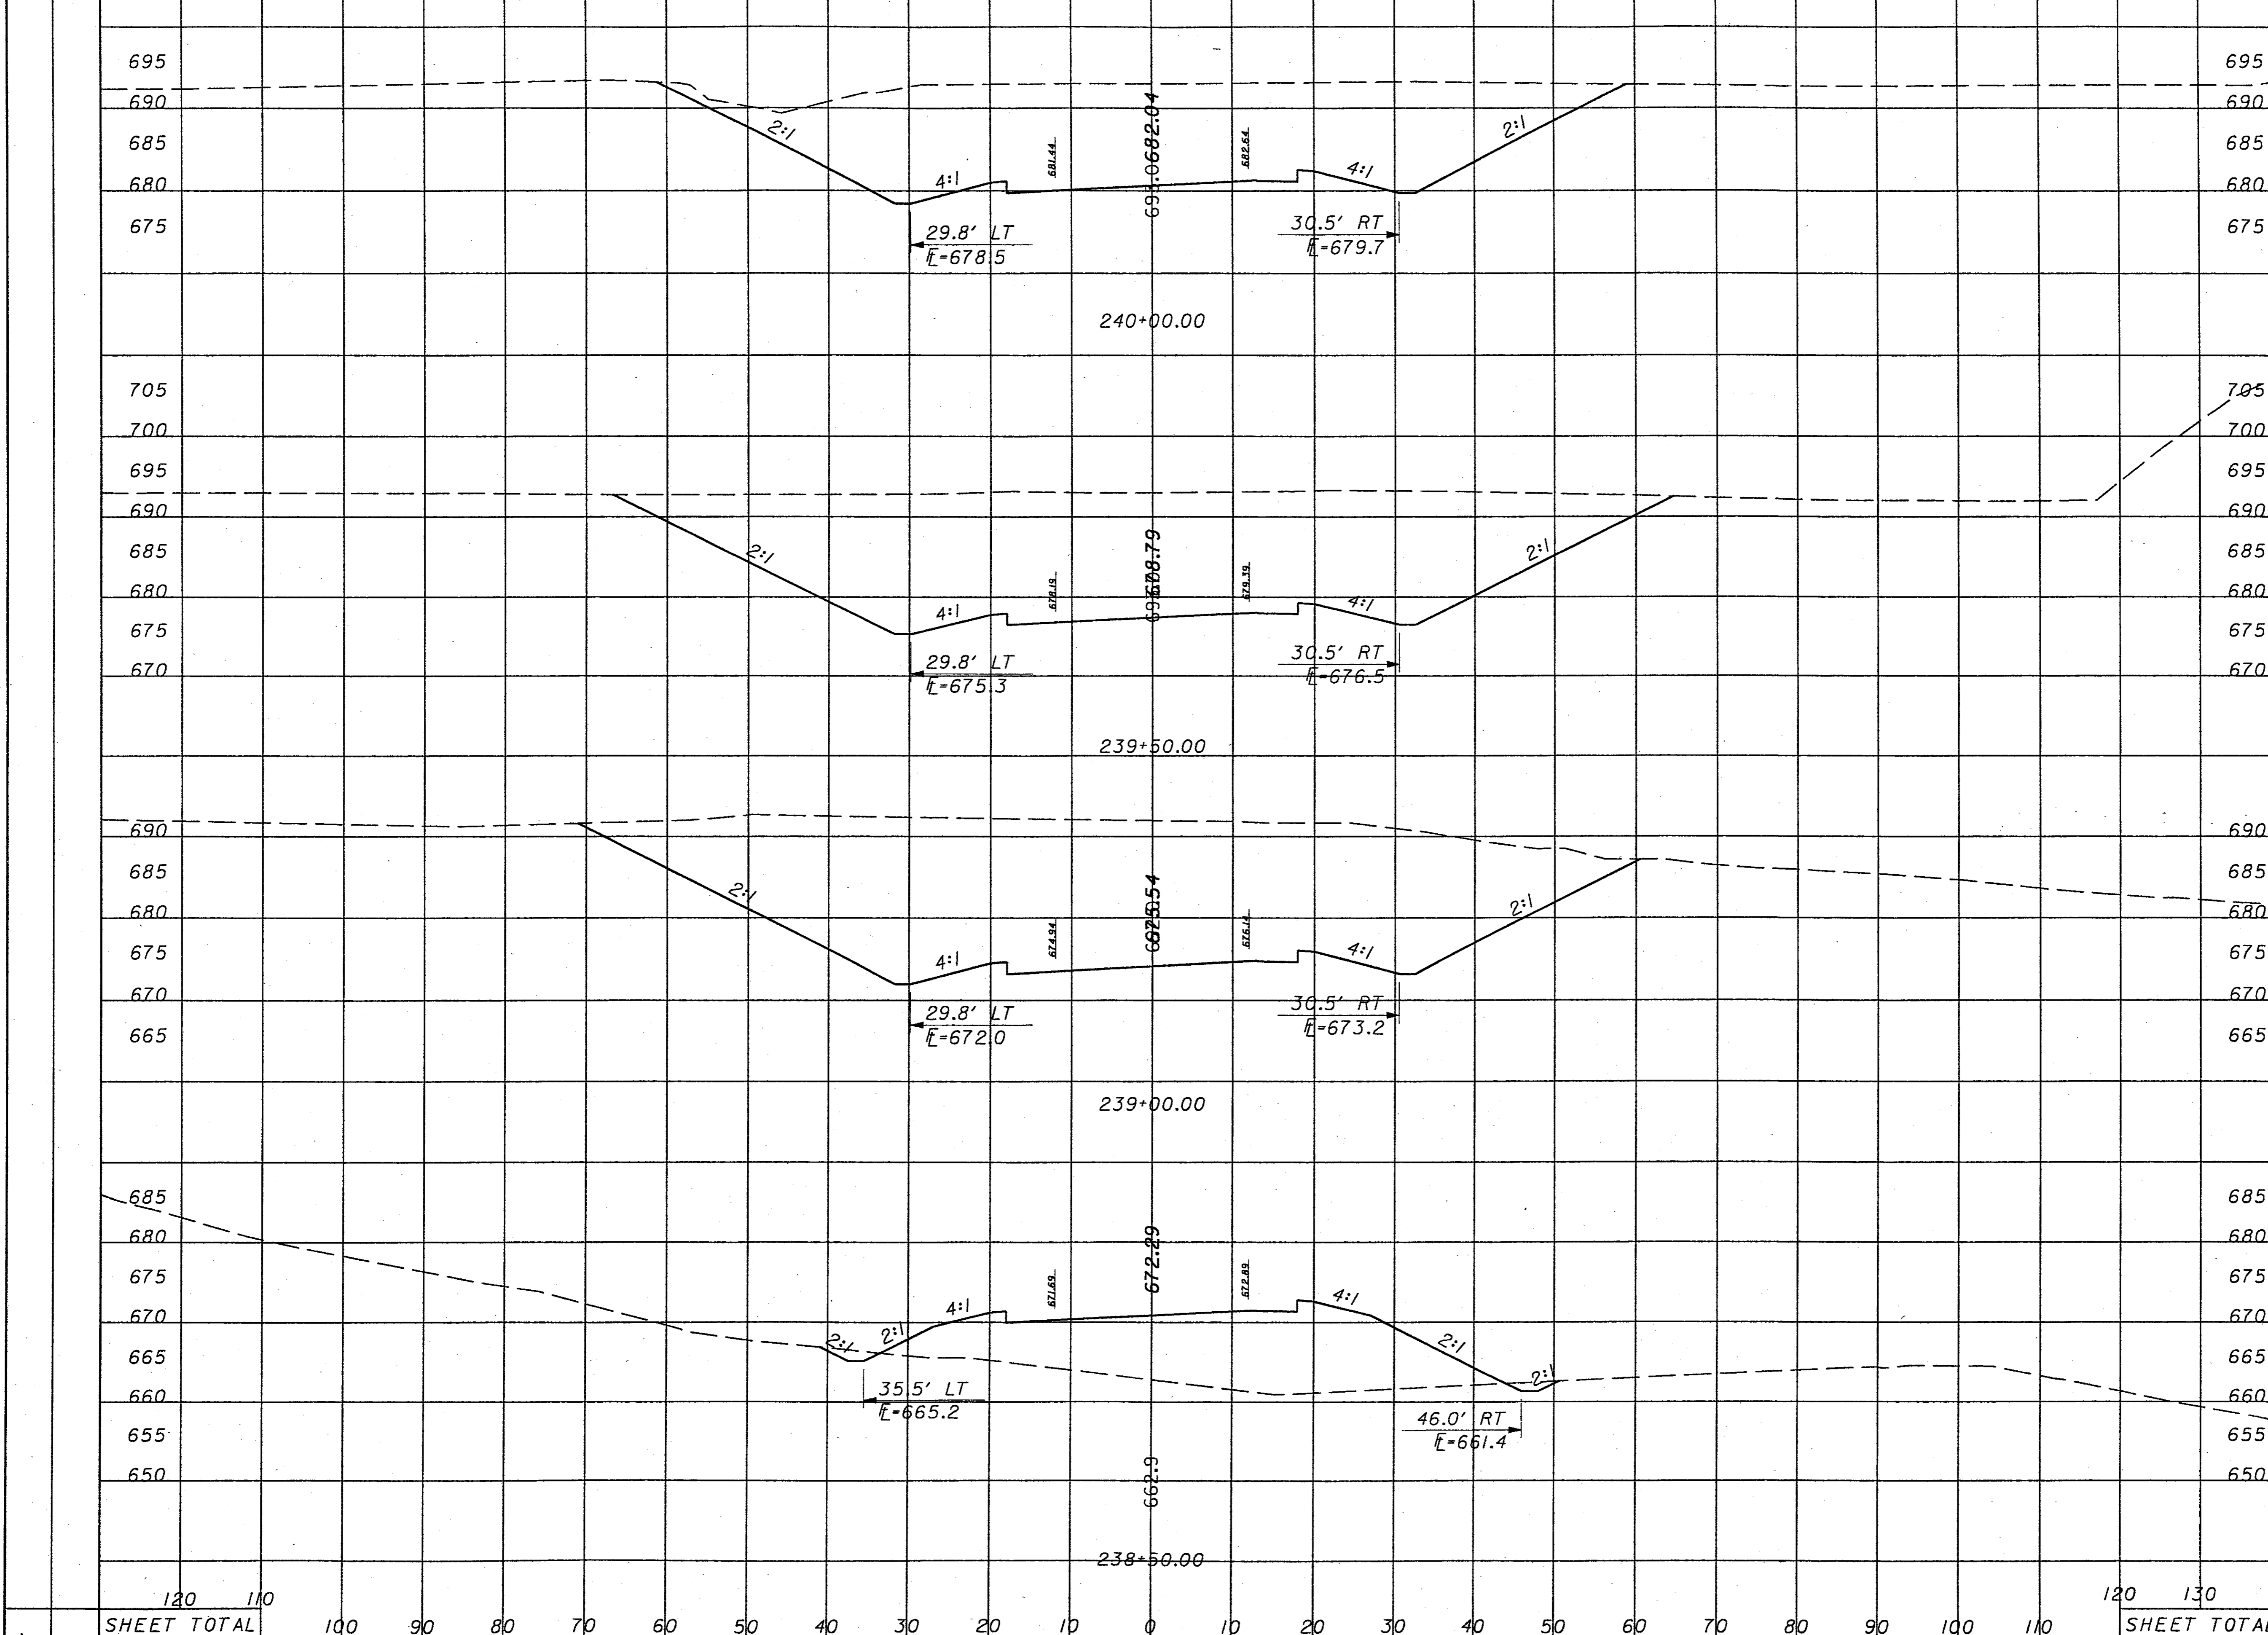

CROSS SECTIONS  
RECOMMENDED ALTERNATIVE

LAK-86-1.32

33